

NOTES
CONTRACTORS MUST VERIFY ALL DIMENSIONS ON SITE BEFORE
COMMENCING ANY WORK ON SHOP DRAWINGS
DO NOT SCALE FROM THIS DRAWING
RS ATTRA COPYRIGHT

Notes:
1. Do not scale this drawing




2. All dimensions to be verified on site
and any discrepancy reported to the
client

3. This drawing to be read in conjunction
with all relevant drawings

Prior To Commencement Of Any Works,
Agree With Adjoining Neighbours


Client/Builder To Obtain All
Planning Permission Approvals
From The Relevant Authority.
Commencement Of Building Works
Prior To The Planning &
Building Control Approvals
Is To Client/Builders Own Risk

Client/Builder To Liaise With
Local Water Board For Any New Works
On Or Within The Public Sewer Or Drain Runs
And Obtain Approval From The Local Authority
Prior To Commencement Of Any Works

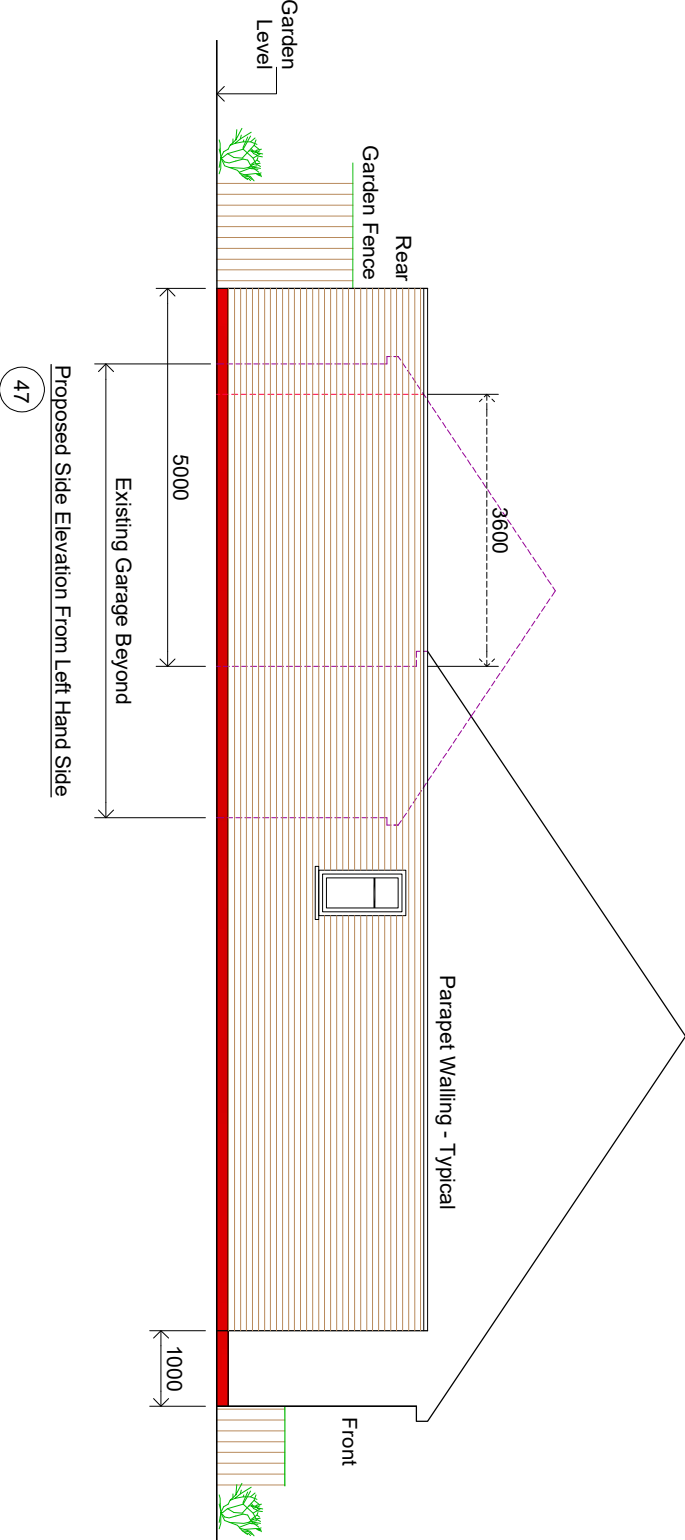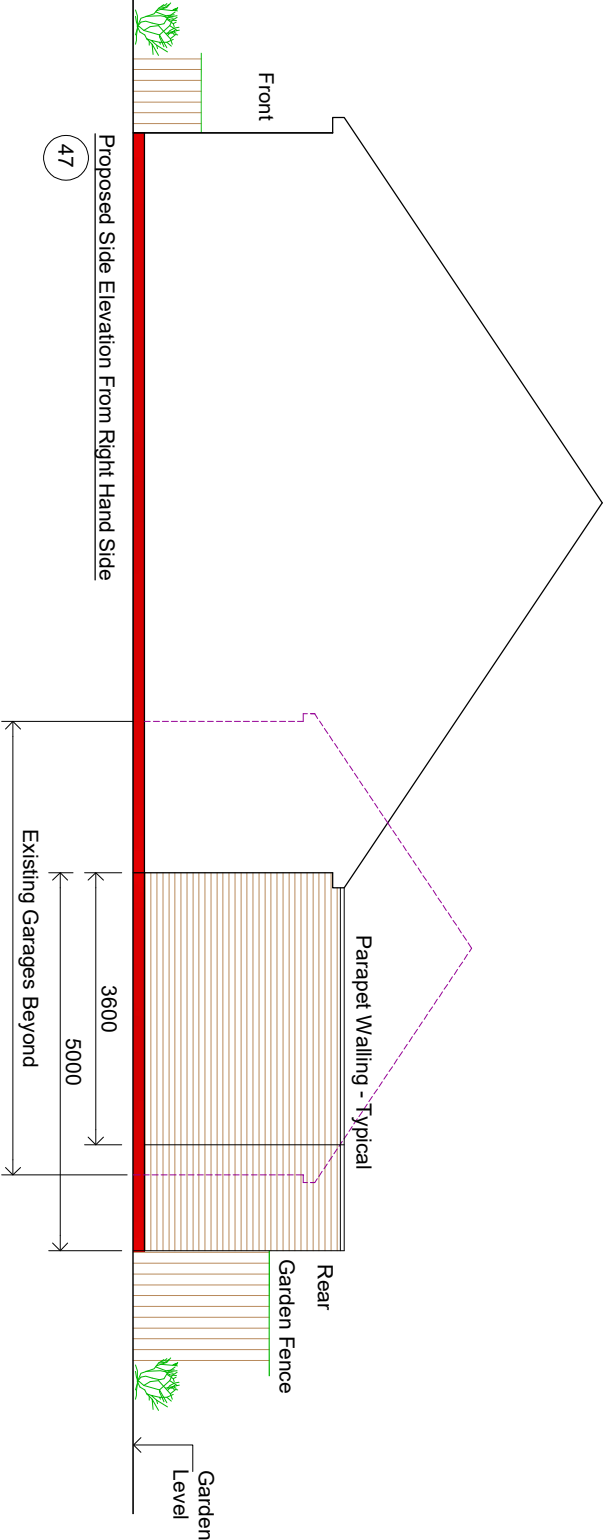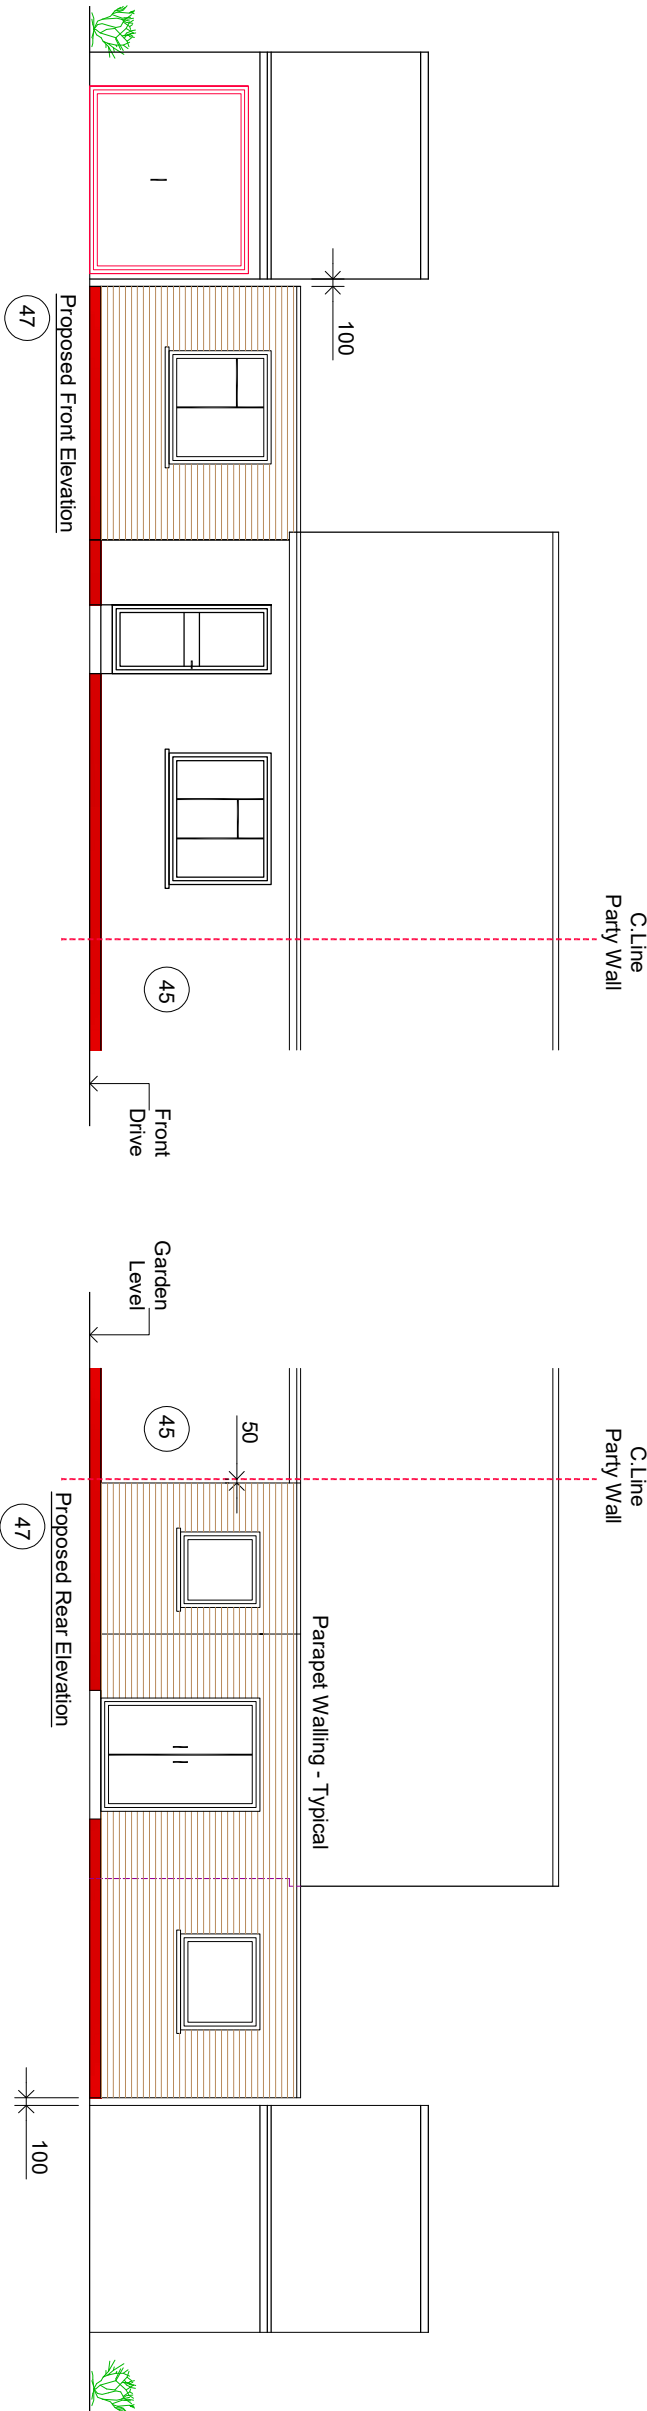

Single Storey Rear & Side Extensions:

REV	AMENDMENT	DATE	CHNO
A	Planning Issue	25.07.25	RS

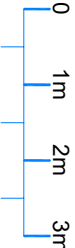

Scale Bar

CLIENT
Manjit Sandhu

PROJECT
47 Athol Way
Uxbridge - Hillingdon
UB10 0LE

DRAWING TITLE
Proposed Single Storey Rear
& Side Extensions
Proposed Elevations
Sheet 4

SCALE	DRAWN BY	CHECKED	DATE
1:50 @ A1	RS	RS	25.07.25
1:100 @ A3			

DRAWING NUMBER	REVISION
2025 - 81 - 04	A

DRAWING STATUS
Planning Issue