
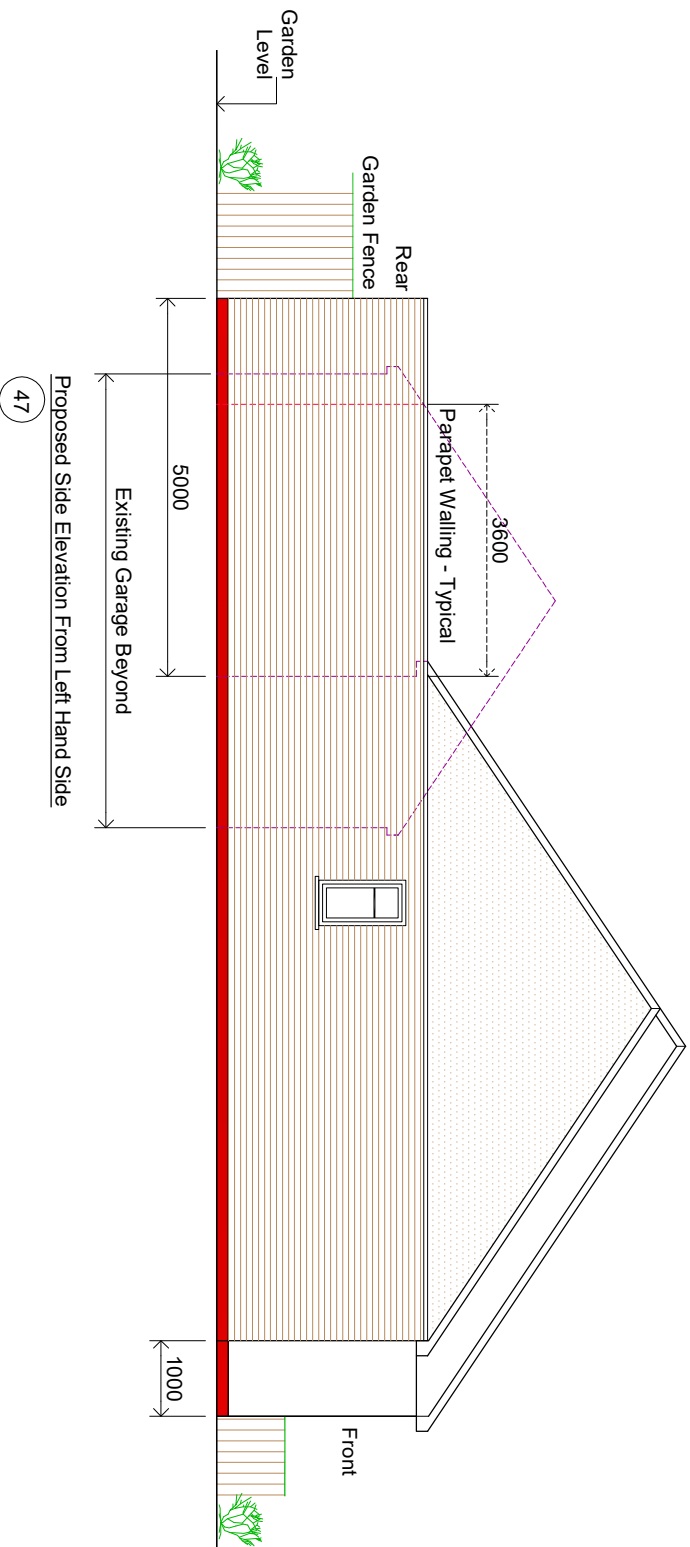
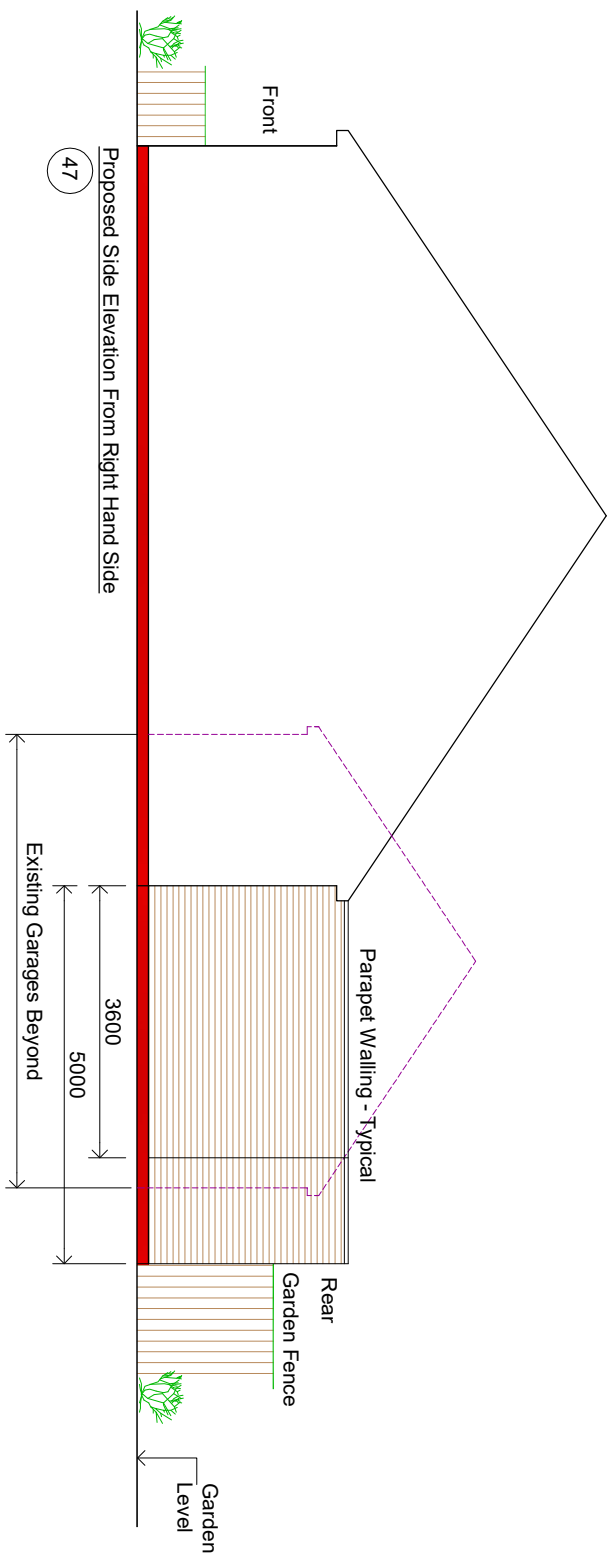


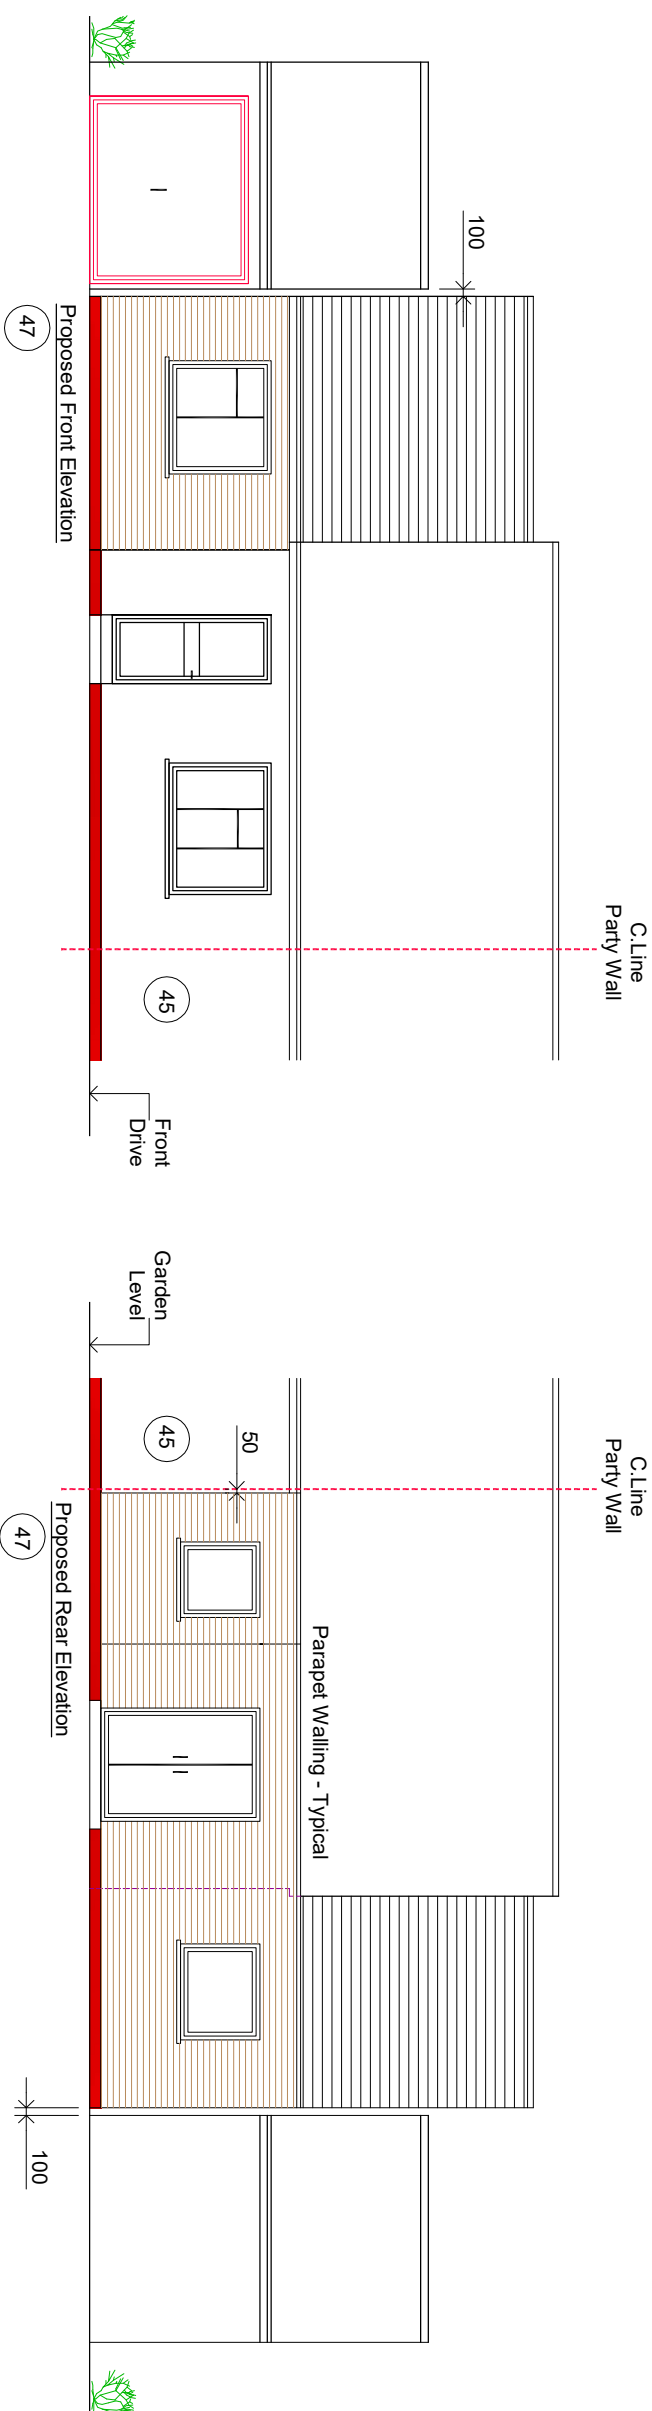

NOTES

CONTRACTORS MUST VERIFY ALL DIMENSIONS ON SITE BEFORE
COMMENCING ANY WORK ON SHOP DRAWINGS

DO NOT SCALE FROM THIS DRAWING


RS ATTRA COPYRIGHT

- Notes:
1. Do not scale this drawing
 2. All dimensions to be verified on site and any discrepancy reported to the client
 3. This drawing to be read in conjunction with all relevant drawings
- Prior To Commencement Of Any Works,
Agree With Adjoining Neighbours

Client/Builder To Obtain All Planning Permission Approvals from The Relevant Authority, Commencement Of Building Works Prior To The Planning & Building Control Approvals Issued To Client/Builders Own Risk

A	Planning Issue	02.09.25	RS
REV	AMENDMENT	DATE	CHKO

Single Storey Rear & Side Extensions:

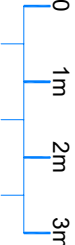

Scale Bar

CLIENT	Manjit Sandhu
PROJECT	47 Athol Way Uxbridge - Hillingdon UB10 0LE
DRAWING TITLE	Proposed Single Storey Rear & Side Extensions Proposed Elevations
	Sheet 4

SCALE	DRAWN BY	CHECKED	DATE
1:50 @ A1	RS	RS	02.09.25
1:100 @ A3			
DRAWING NUMBER			REVISION
2025 - 81 - 04			A

Planning Issue