



NOTES

CONTRACTORS MUST VERIFY ALL DIMENSIONS ON SITE BEFORE COMMENCING ANY WORK ON SHOP DRAWINGS

DO NOT SCALE FROM THIS DRAWING

RS ATPA COPYRIGHT

- Notes:
1. Do not scale this drawing
 2. All dimensions to be verified on site and any discrepancy reported to the client
 3. This drawing to be read in conjunction with all relevant drawings
- Prior To Commencement Of Any Works, Agree With Adjoining Neighbours

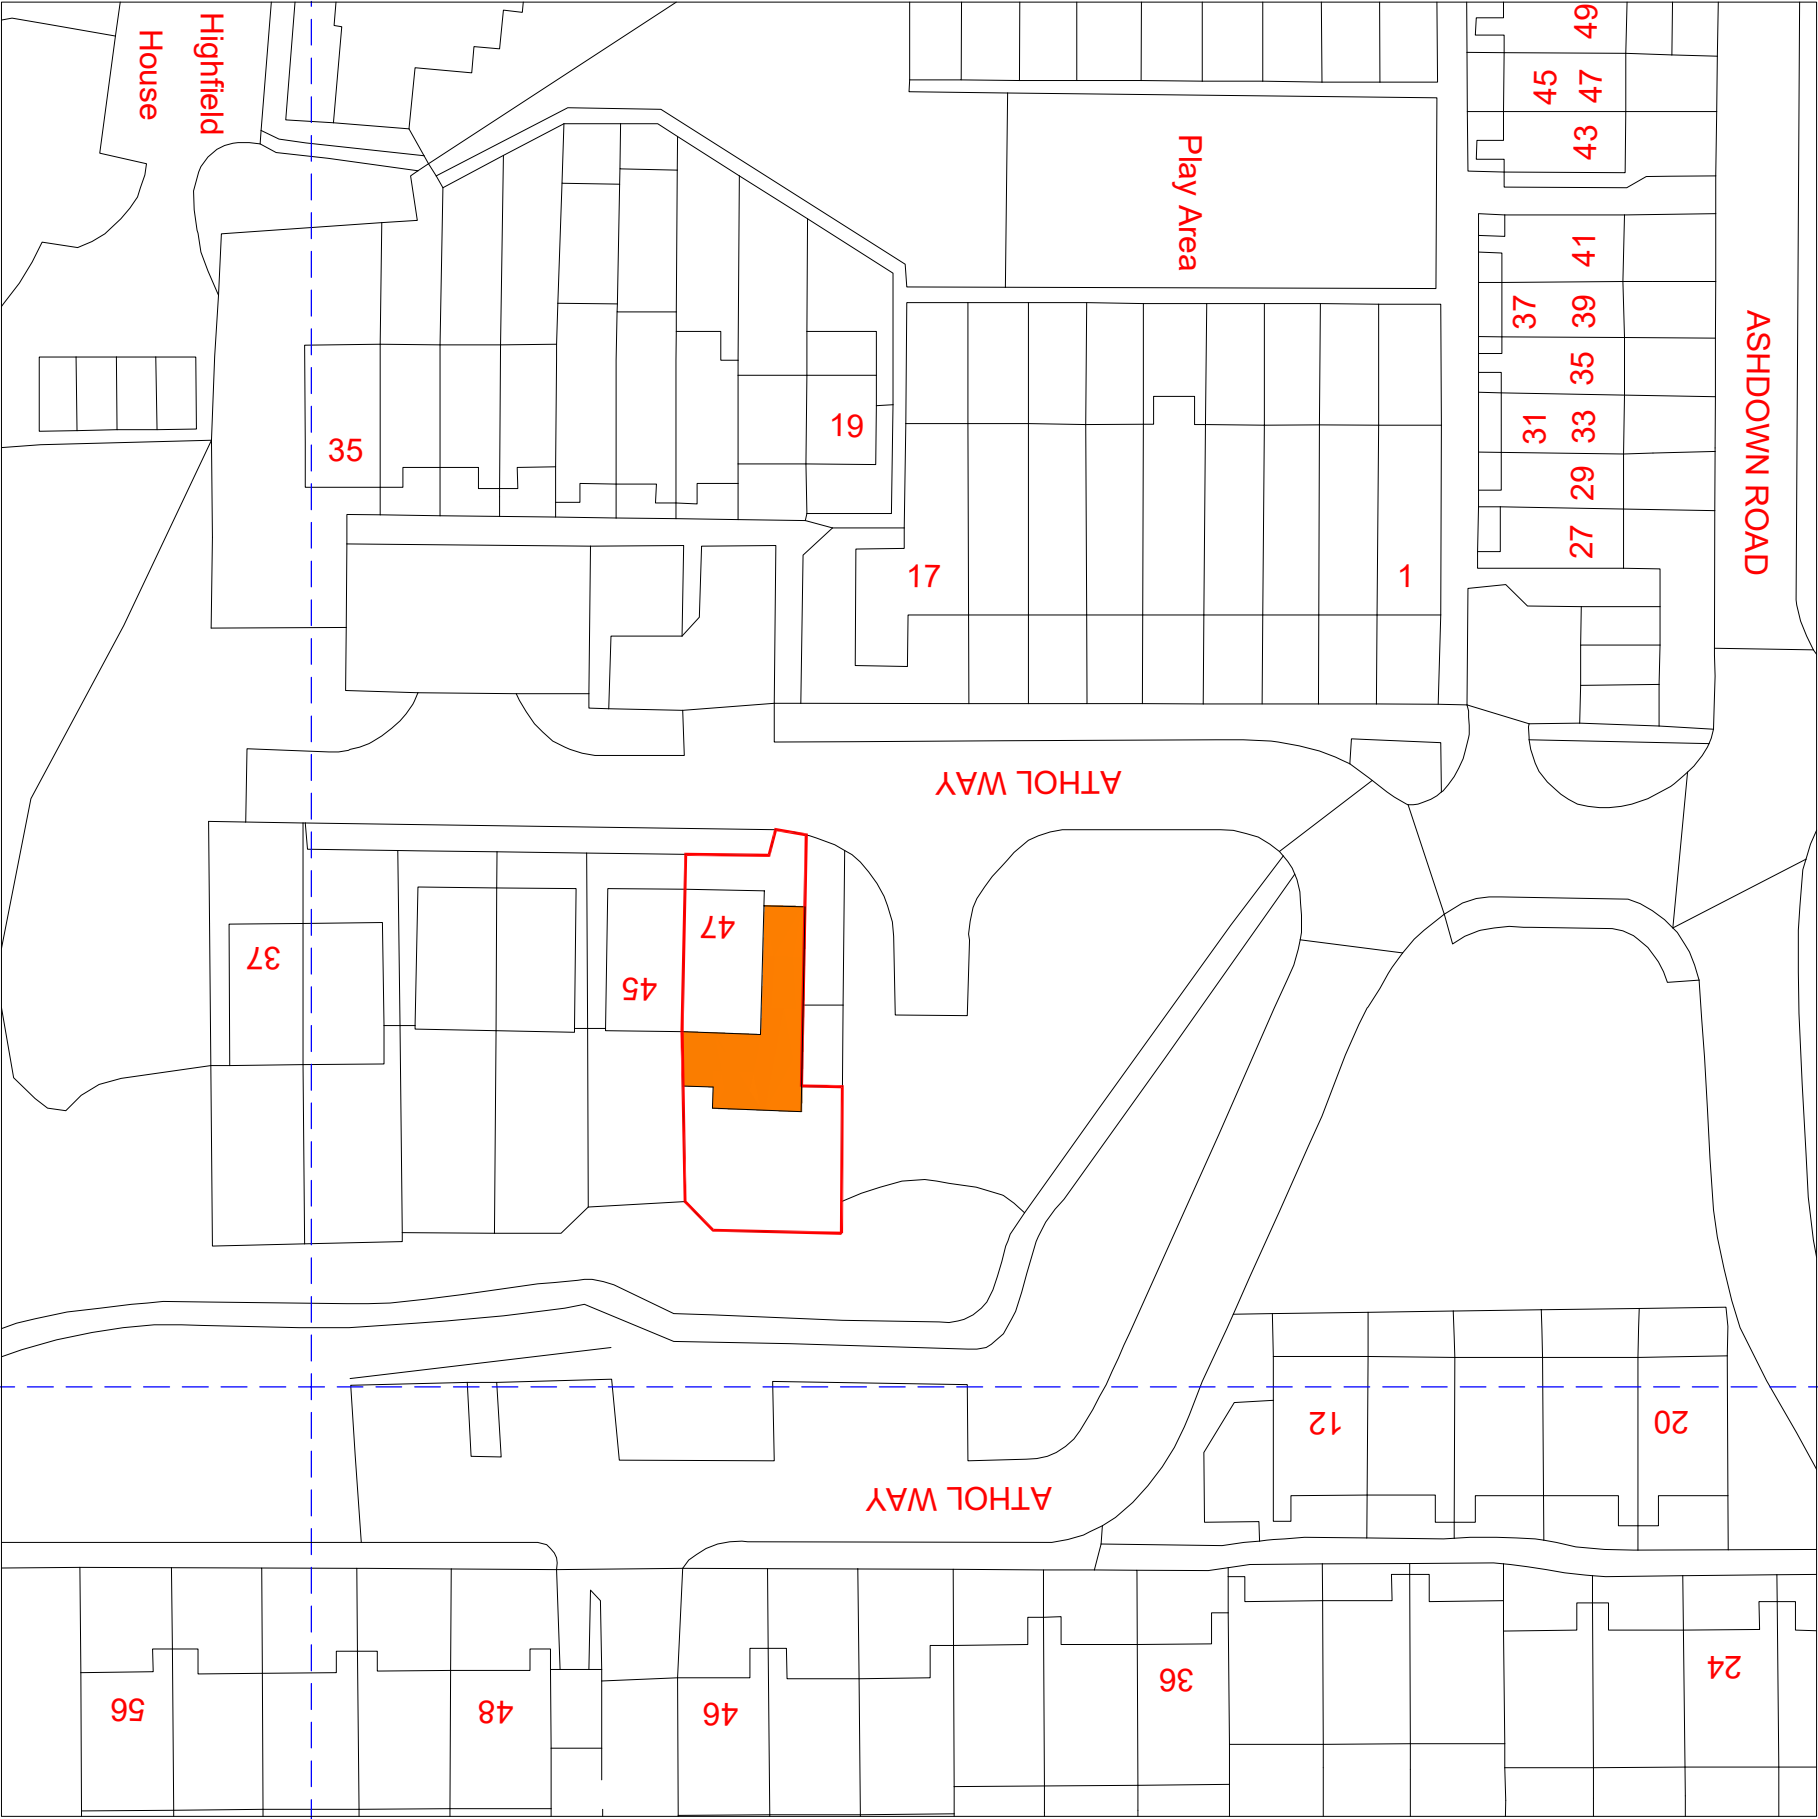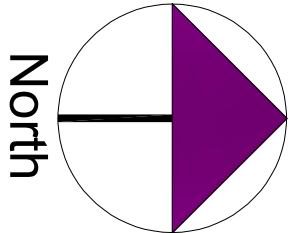

	A	Planning Issue	25.07.25	RS
REV	AMENDMENT		DATE	CHNO

CLIENT	Manjit Sandhu
PROJECT	47 Athol Way Uxbridge - Hillingdon UB10 0LE
DRAWING TITLE	Proposed Block Plan Sheet 5

SCALE	DRAWN BY	CHECKED	DATE
1:250 @ A1	RS	RS	25.07.25
1:500 @ A3			
DRAWING NUMBER	2025 - 81 - 05	REVISION	A

DRAWING STATUS

Planning Issue