

NOTES

CONTRACTORS MUST VERIFY ALL DIMENSIONS ON SITE BEFORE  
COMMENCING ANY WORK ON SHOP DRAWINGS  
DO NOT SCALE FROM THIS DRAWING

RS ATPA COPYRIGHT

- Notes:
1. Do not scale this drawing
  2. All dimensions to be verified on site and any discrepancy reported to the client
  3. This drawing to be read in conjunction with all relevant drawings
- Prior To Commencement Of Any Works,  
Agree With Adjoining Neighbours

A	Planning Issue	25.07.25	RS
REV	AMENDMENT	DATE	CHD

CLIENT

Manjit Sandhu

PROJECT

47 Athol Way  
Uxbridge - Hillingdon  
UB10 0LE

DRAWING TITLE

Proposed Location Plan  
Sheet 6

SCALE	DRAWN BY	CHECKED	DATE
1:625 @ A1	RS	RS	25.07.25
1:1250 @ A3			

DRAWING STATUS


Planning Issue

DRAWING NUMBER

2025 - 81 - 06

REVISION

A

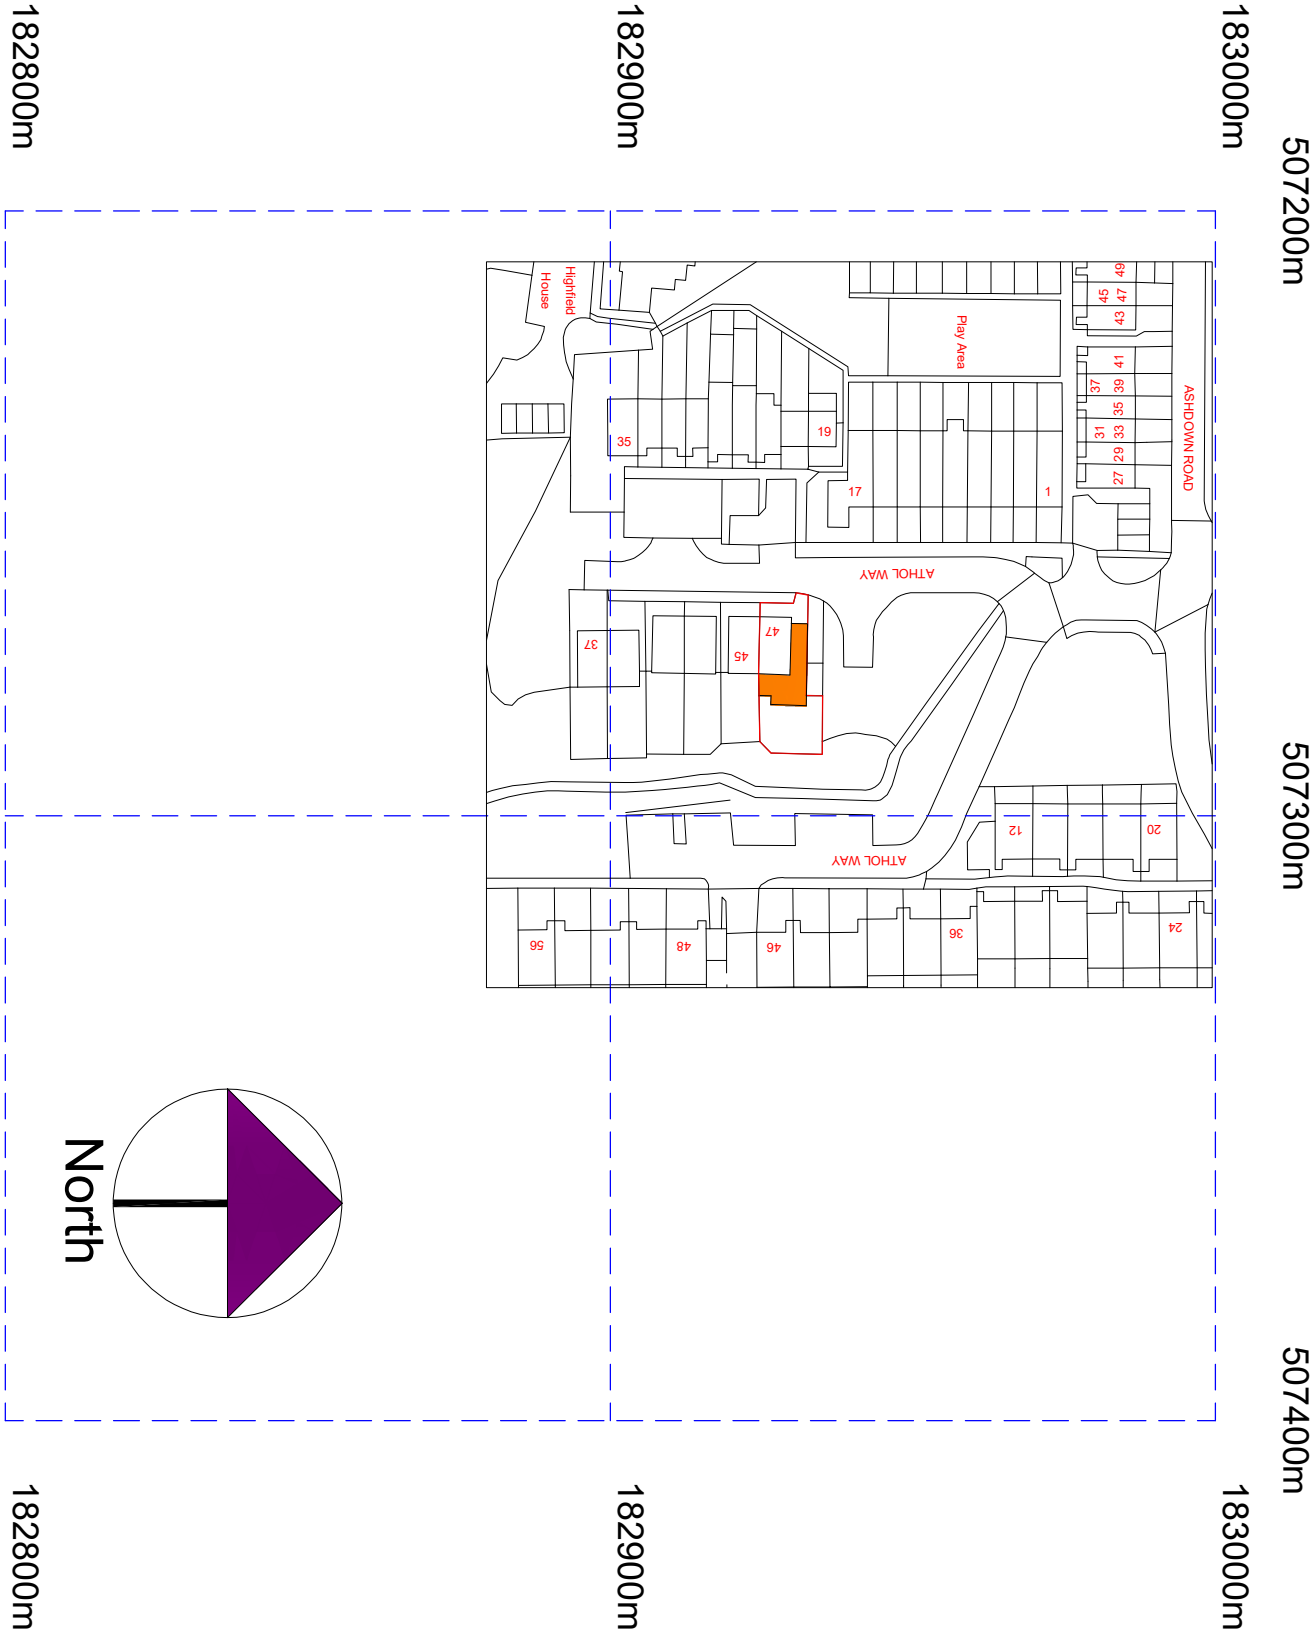

©Crown Copyright and database rights 2025 OS Licence no. AC0000805567