

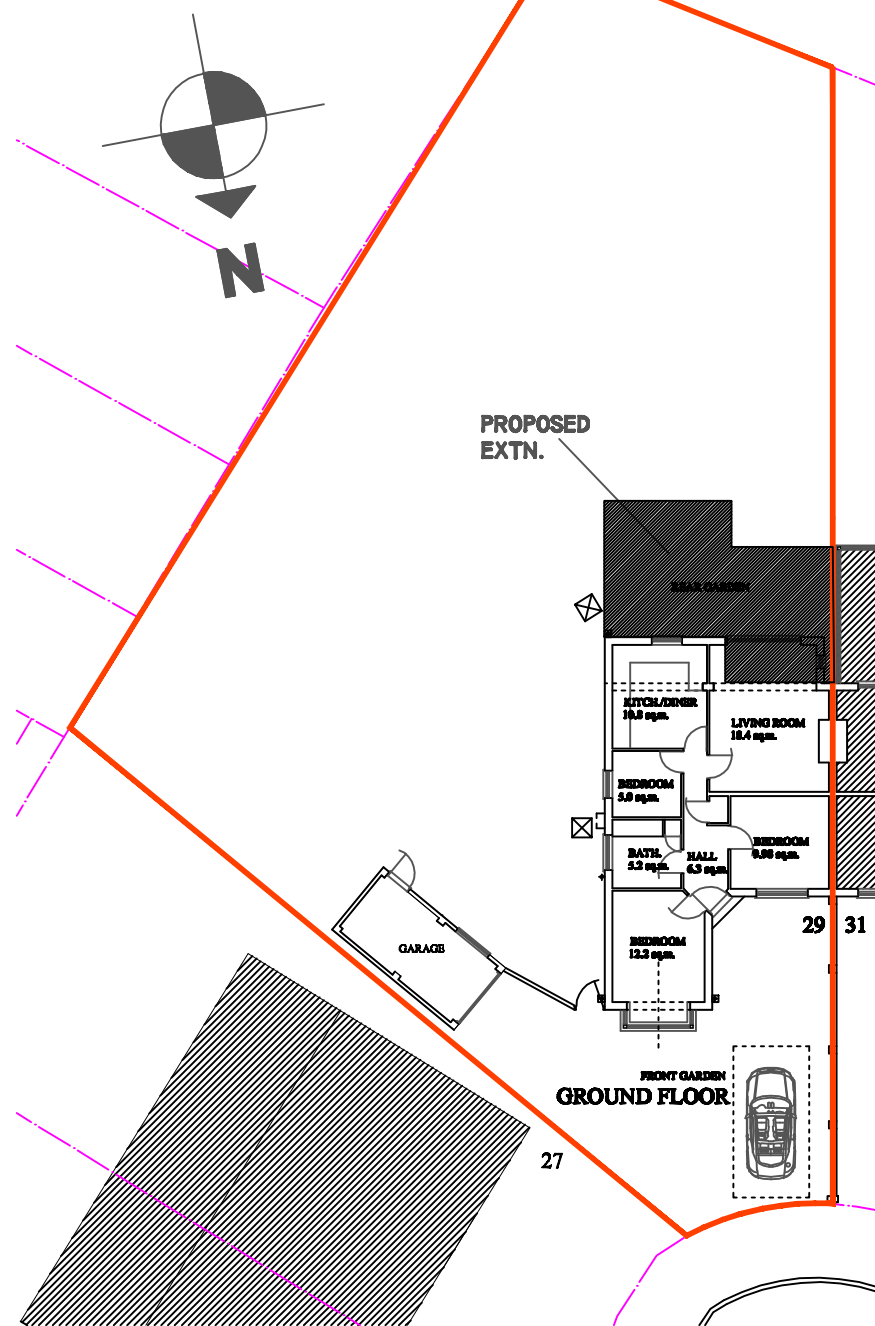


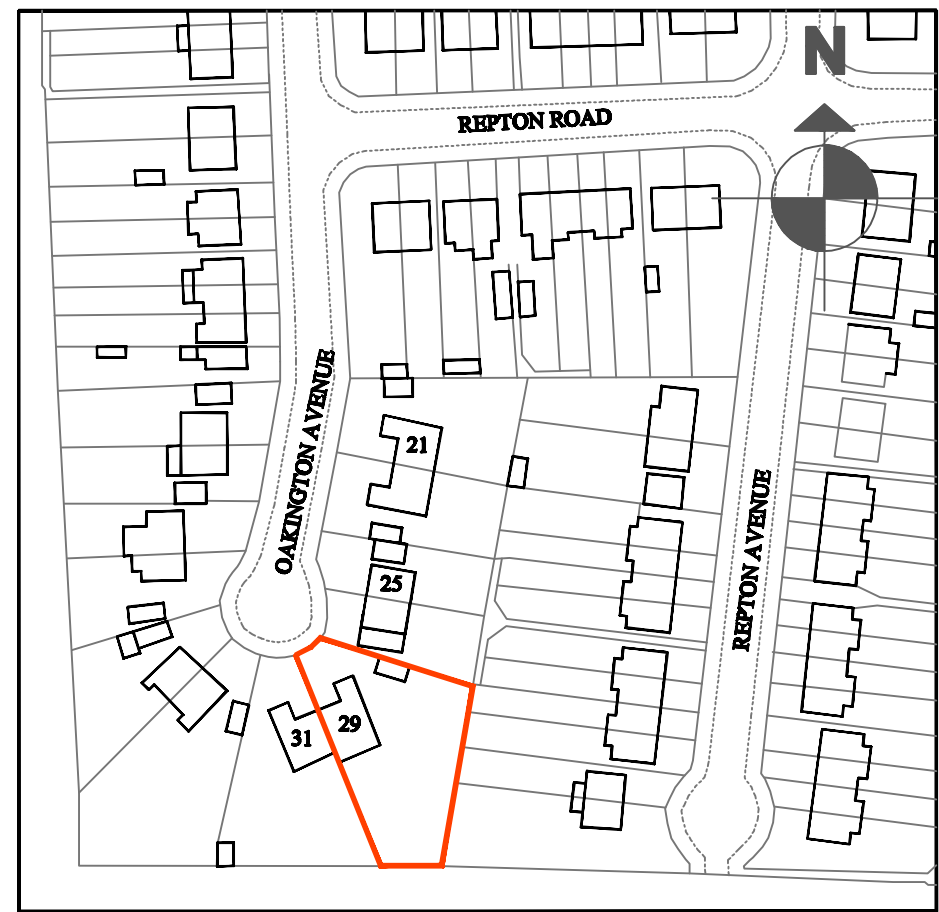

BLOCK PLAN 1:250

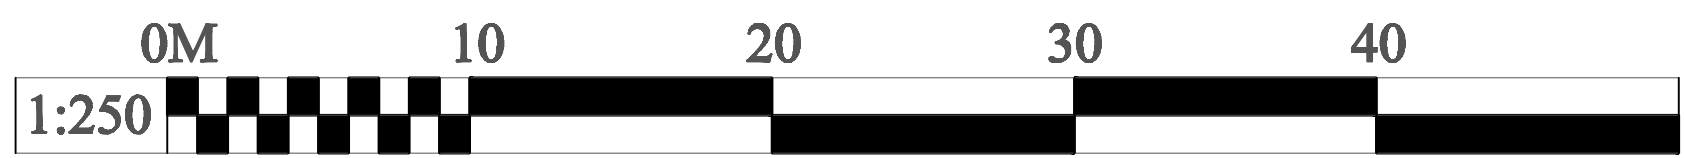

**LOCATION PLAN
1:1250**

© 2009		
B. L. BHARADIA, BSc(Arch), M.A. Arch., 17 POPE CLOSE, FELTHAM, MIDDX. TW14 9PQ. bharadia.bharat@yahoo.co.uk tel; 07913 536633tel		
PROJECT 29 OAKINGTON AVENUE, HAYES UB3 4AH		
DRAWING TITLE EXISTING LOCATION & BLOCK PLAN		
STATUS PLANNING		
SCALES 1:500, 1:250 @ A3	BY BB	
DATE 27.05.2025	CHECKED BY BB	
DRAWING NO. 2025(AR)70-01	REV.	-