
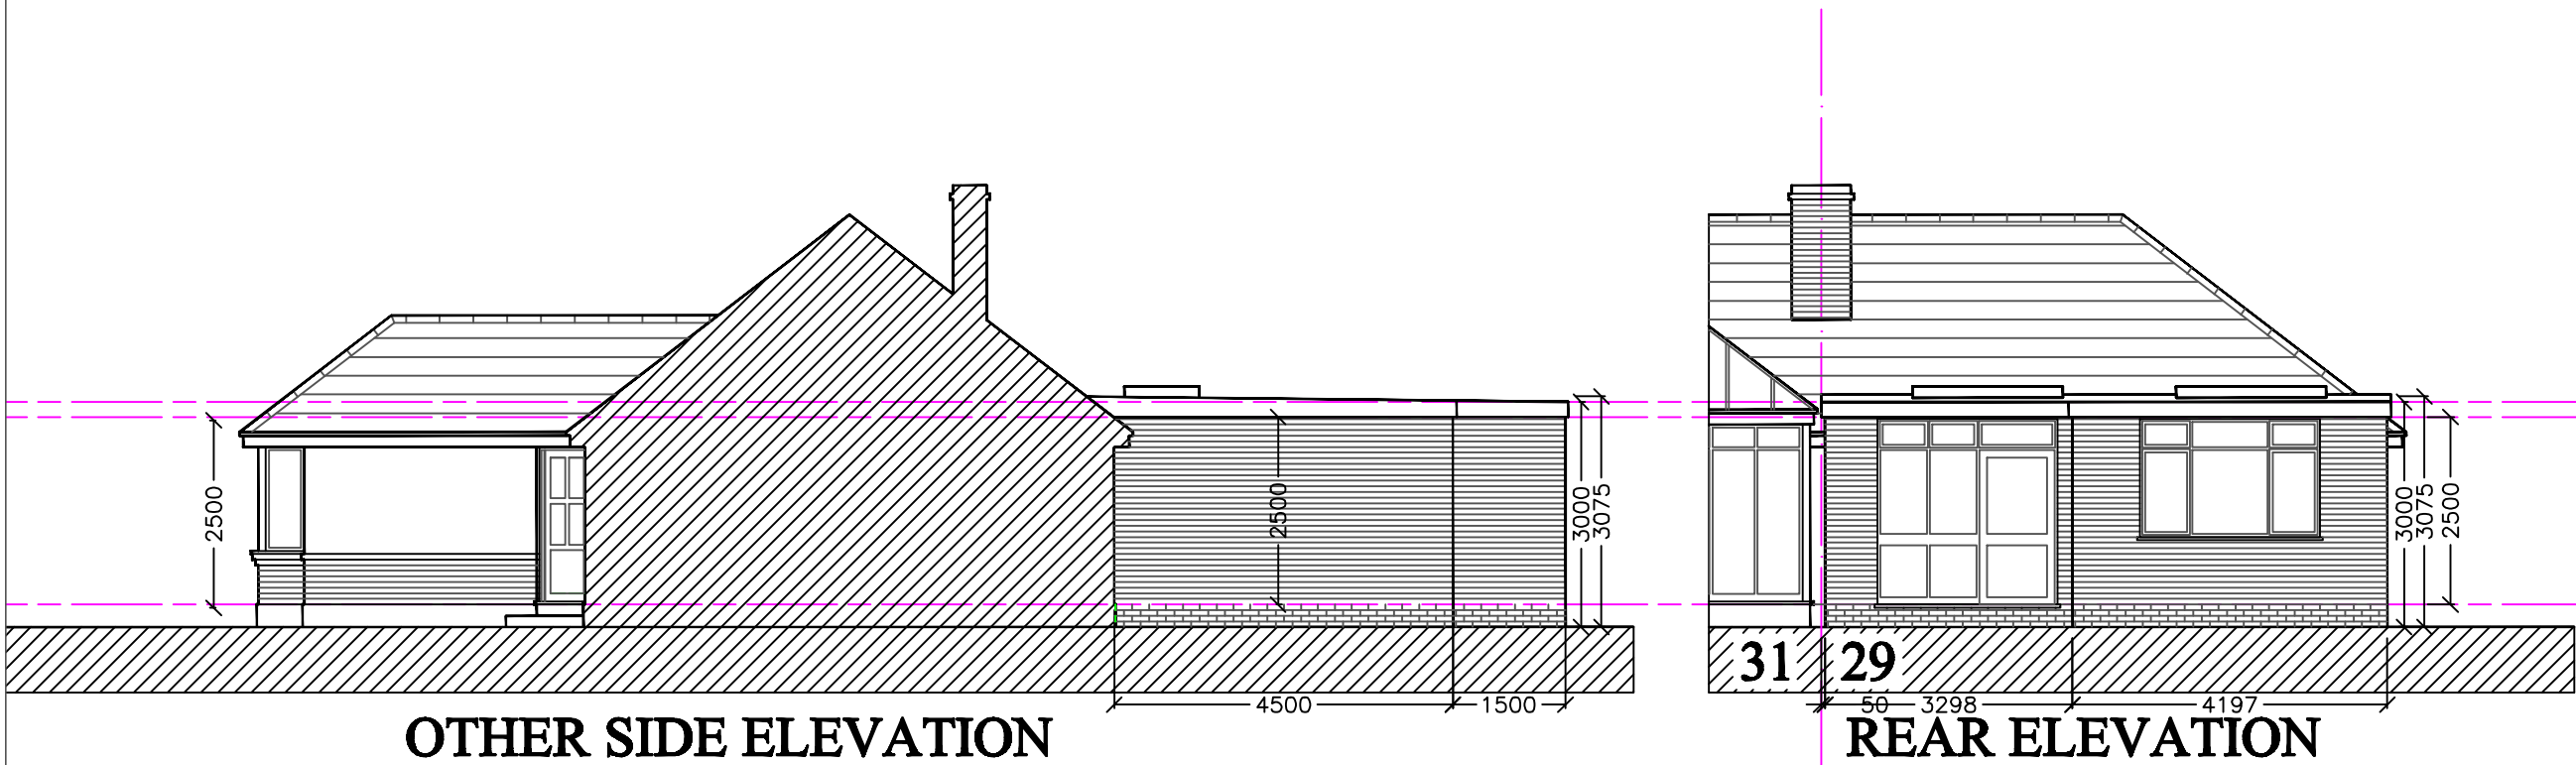


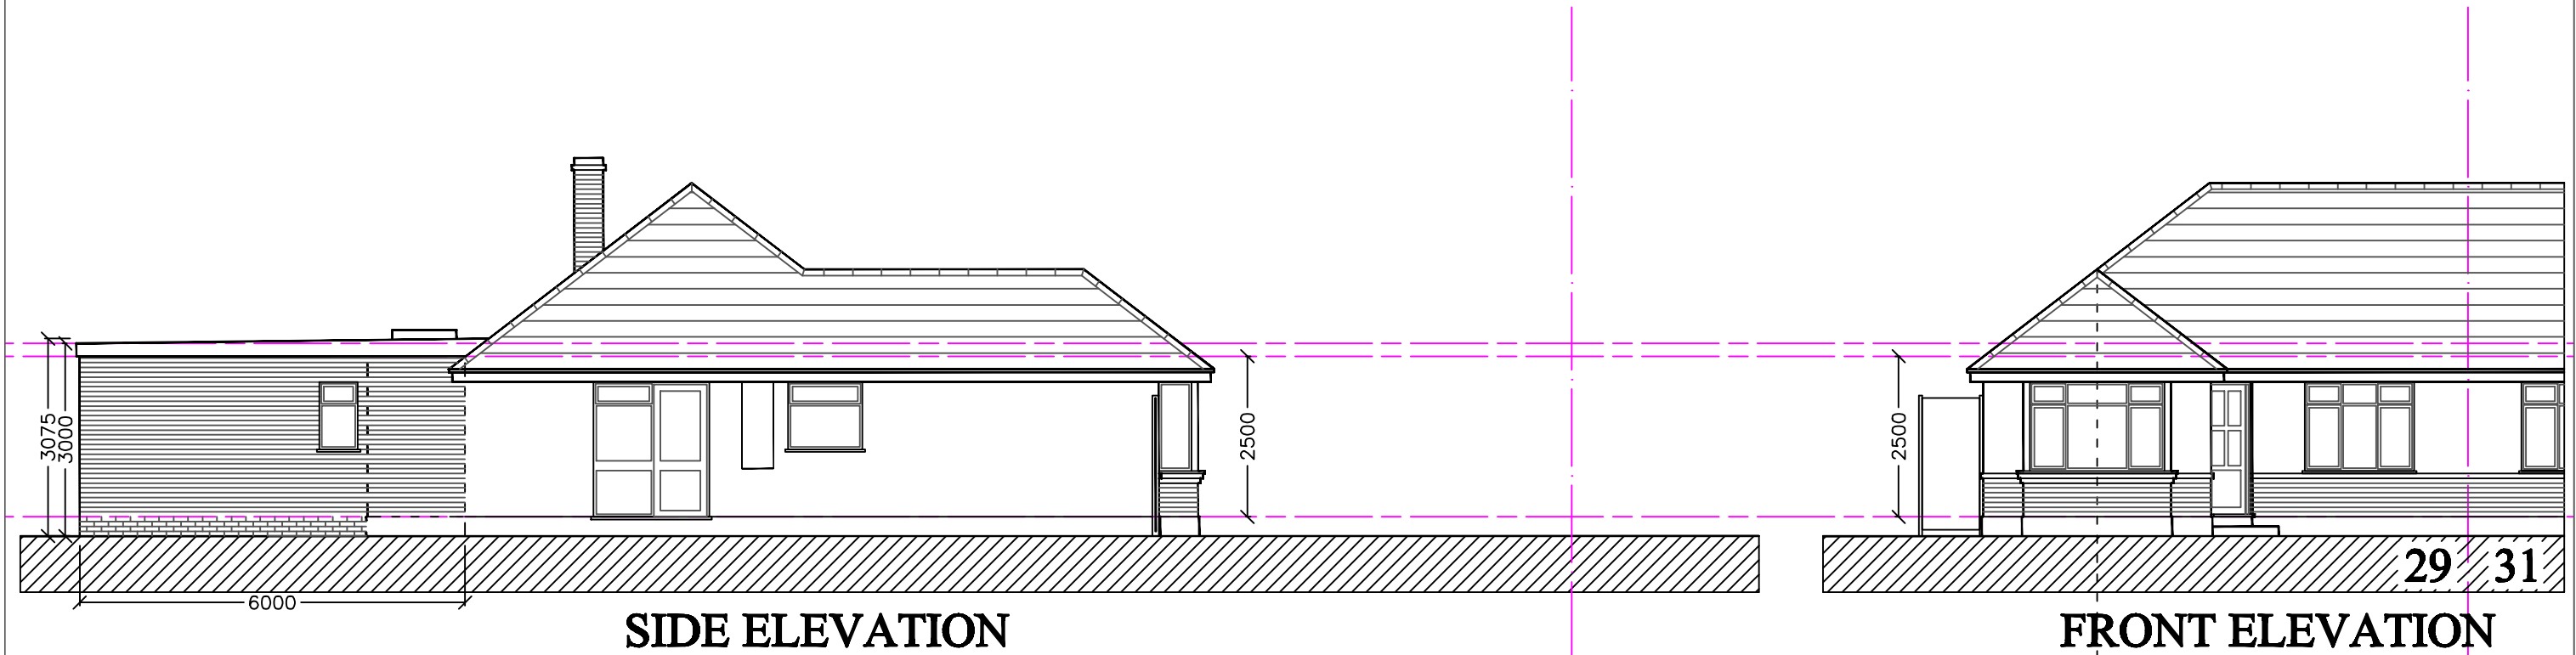

© 2009 B. L. BHARADIA, BB, Arch, M.A. Arch, 17 POPE CLOSE, FELTHAM, MIDDX. TW14 9PQ. bharadia.bharat@yahoo.co.uk tel; 07913 536633tel		
PROJECT 29 OAKINGTON AVENUE, HAYES UB3 4AH		
DRAWING TITLE PROPOSED ELEVATIONS		
STATUS PLANNING		
SCALE 1:100@A3	BY BB	
DATE 27.05.2025	CHECKED BY BB	
DRAWING NO. 2025(AR)70-05	REV. -	