


| AMENDMENT |                                            |            |
|-----------|--------------------------------------------|------------|
| A         | Front porch, roof & overall height reduced | 29/09/2025 |
| B         | Front porch removed                        | 30/09/2025 |

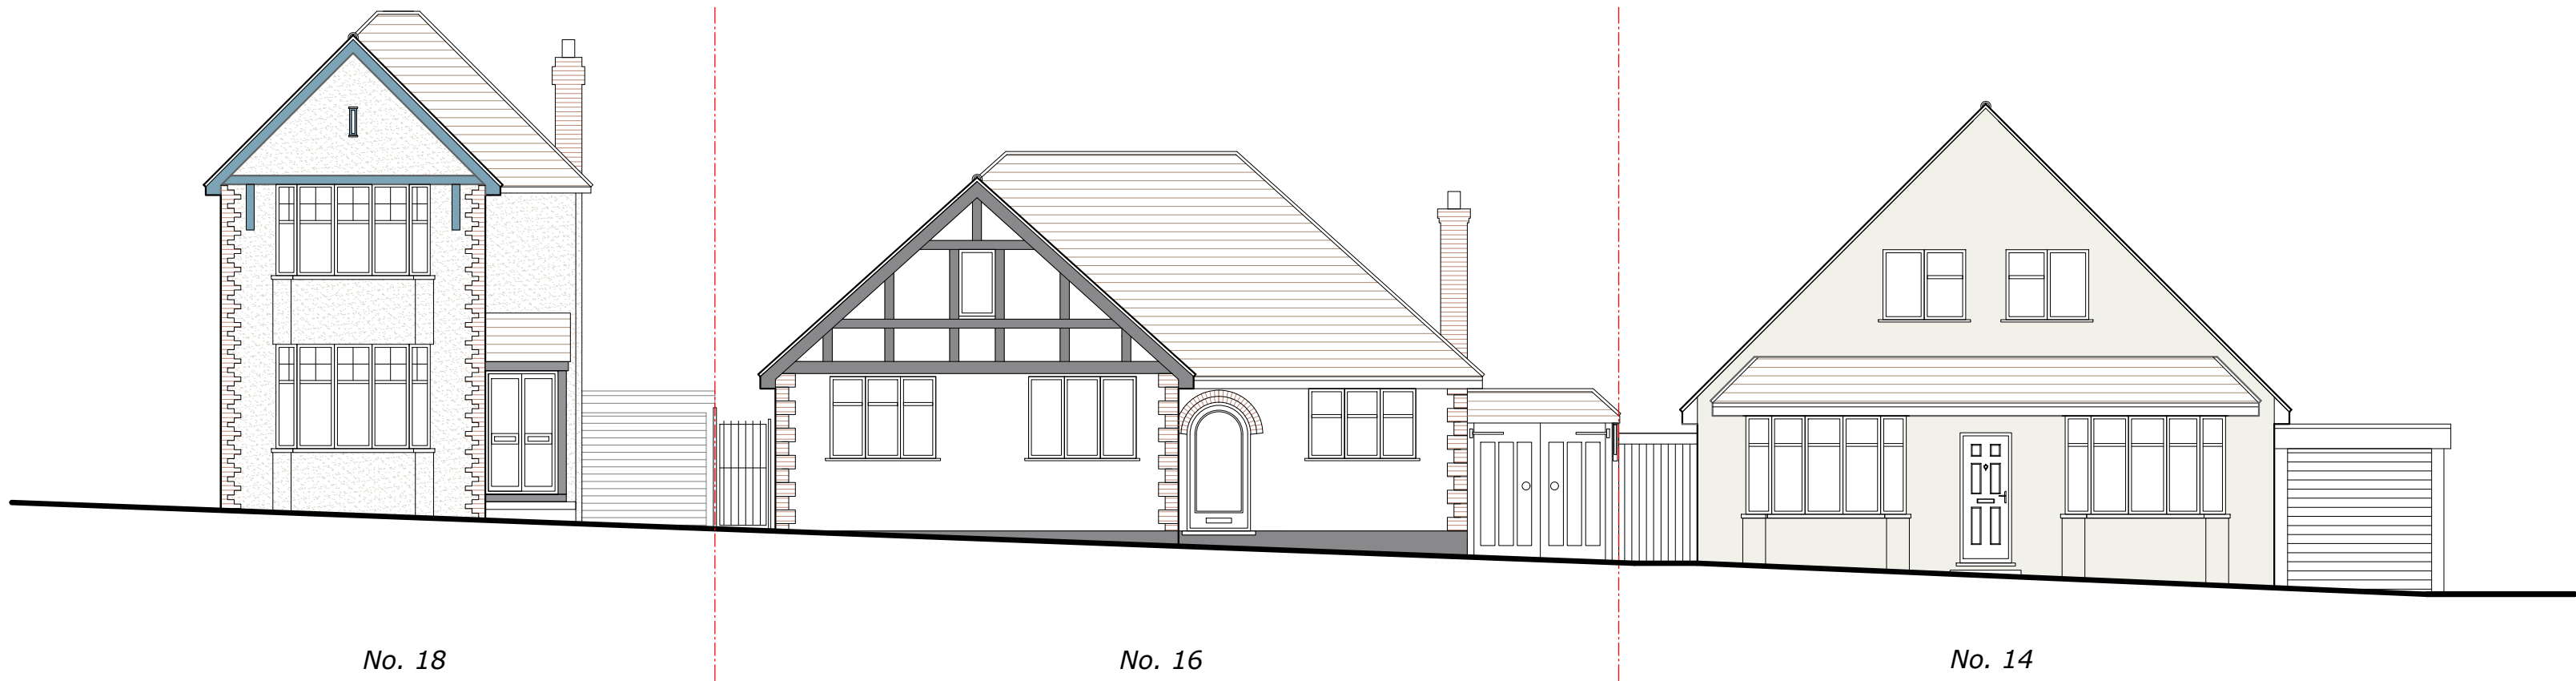


EXISTING STREET SCENE



PROPOSED STREET SCENE

16 West Hatch Manor, Ruislip, HA4 8QT

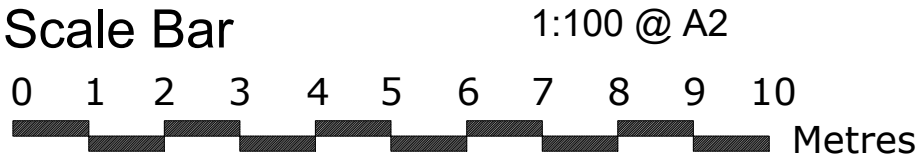

THE GILLETT MACLEOD PARTNERSHIP  
Chartered Architects & Town Planning Consultants  
1 High Road Old Eastcote Pinner Middlesex HA5 2EW tel. 0208 868 1333

Drg. No. 25/3683/07<sup>B</sup>  
Scale 1:100  
Date 12/06/25  
Drawn by KH

| REVISION |        |
|----------|--------|
| B        |        |
| C        | drawer |