


SITE LOCATION PLAN  
AREA 2 HA  
SCALE: 1:1250 on A4  
CENTRE COORDINATES: 511447 , 187944

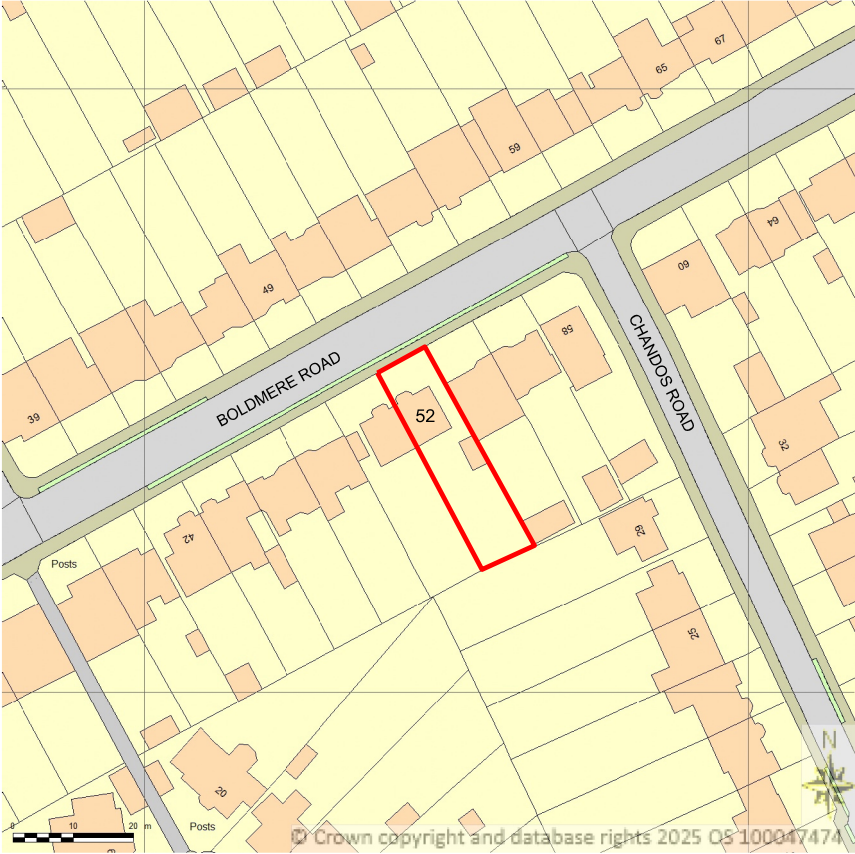

Supplied by Streetwise Maps Ltd  
[www.streetwise.net](http://www.streetwise.net)  
Licence No: 100047474  
15:28:38 16/06/2025



SCALE BAR 1:1250 @ A4



Disclaimer: Do not scale from this drawing. Check all dimensions on site before fabrication or setting out. This document is copyright and may not be reproduced without permission of the owner.
Notes: All dimensions in millimeters.
KEY: SITE BOUNDARY ———

Rev:	Notes:	Date:	Drawn:	Issd:	Author:
00	Planning Submission	30.07.2025	MI	MI	<b>Maria Ignaszewska</b> M Eng, Dip Arch, BA (Hons) ARB no. 077808G  M: 077 3138 7952
Client:					 <b>Glades Construction Ltd.</b> 38 CEDAR DRIVE PINNER - HA5 4DE
Mr Tarun Wasan 40 Corringway Ealing London W5 3AA					

Project: Private Semi-detached House 52 Boldmere Road Eastcote, Hillingdon HA5 1PS		
Drawing Title: SITE LOCATION PLAN		
Drawn By: MI	Issued By: MI	Date of First Issue: 30.07.2025
Project No: EX-HE-A-52B	Scale @ A4: 1:1250	
Drawing No: A-HE-52B-SL-001	Revision: 00	