



Front (S) Elevation

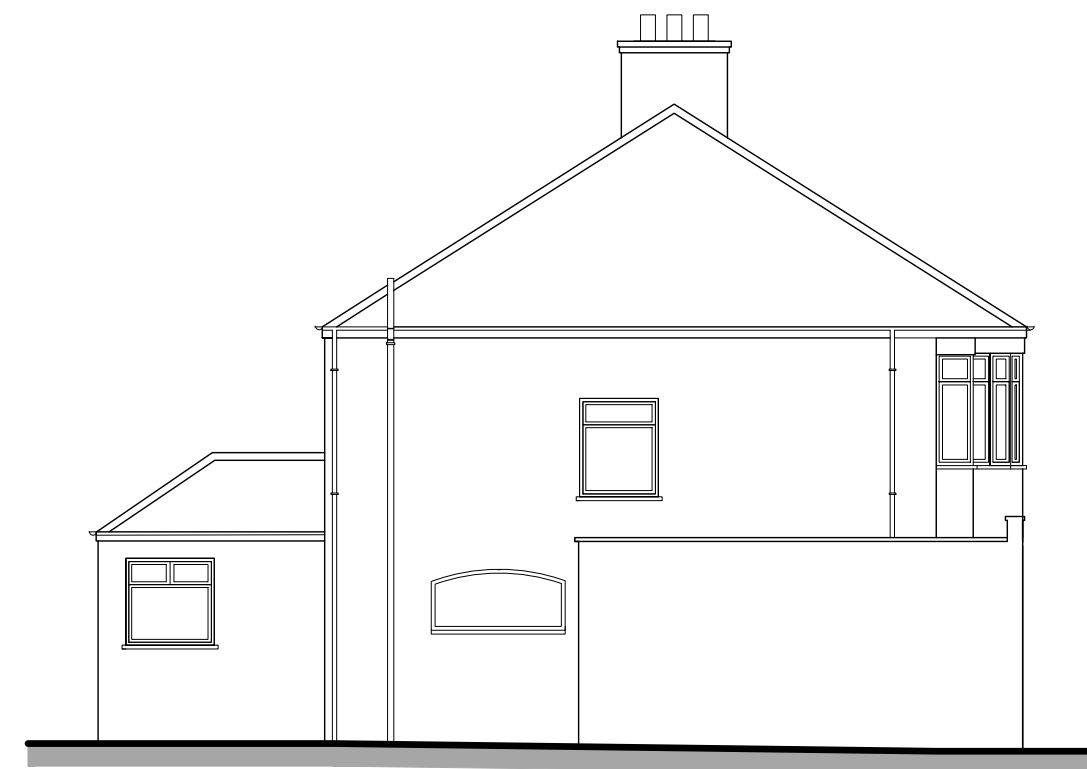



Side (W) Elevation




Rear (N) Elevation

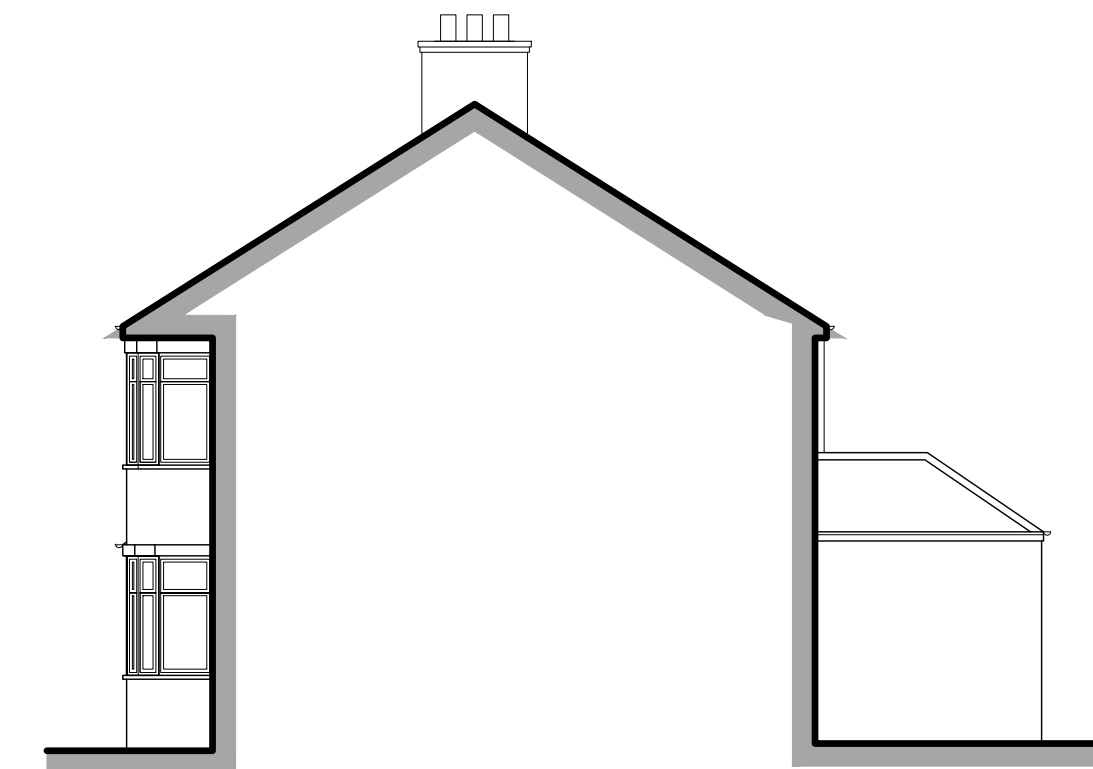

Side (E) Elevation

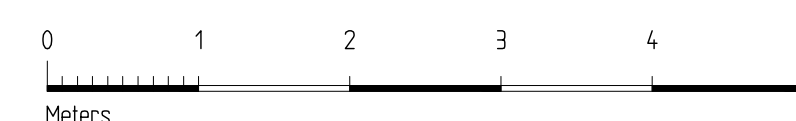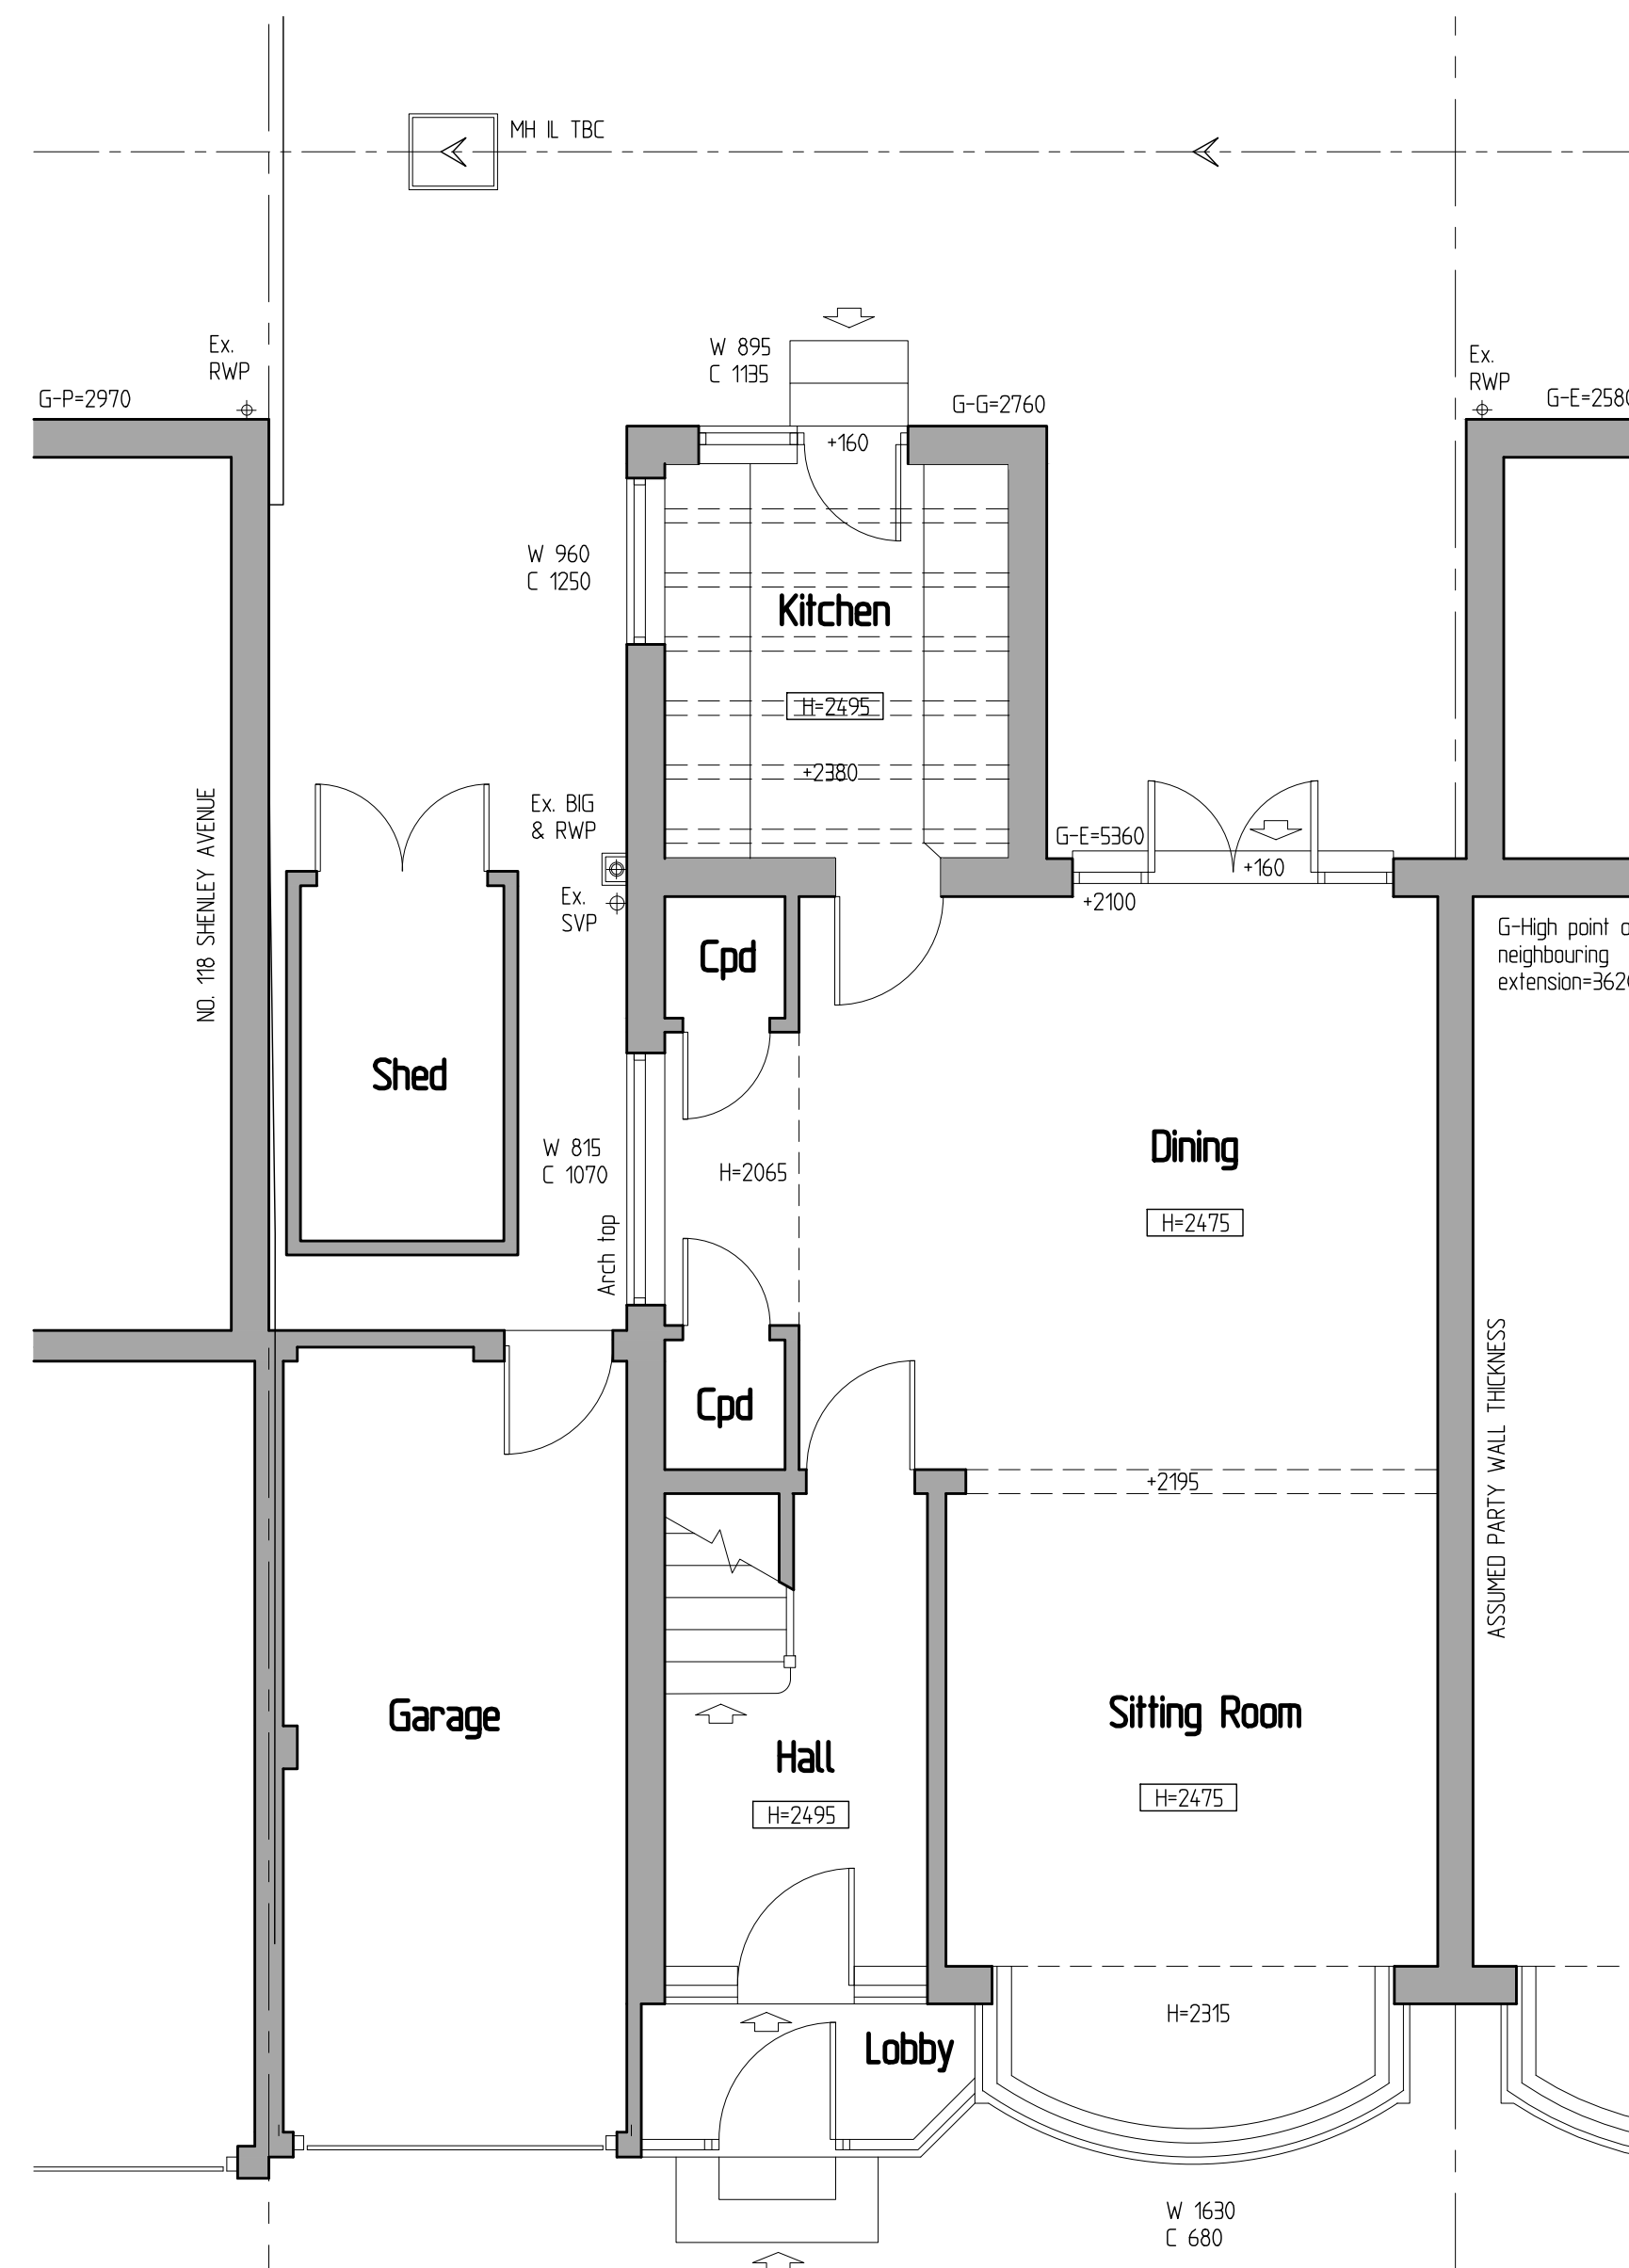

Ground Floor Plan

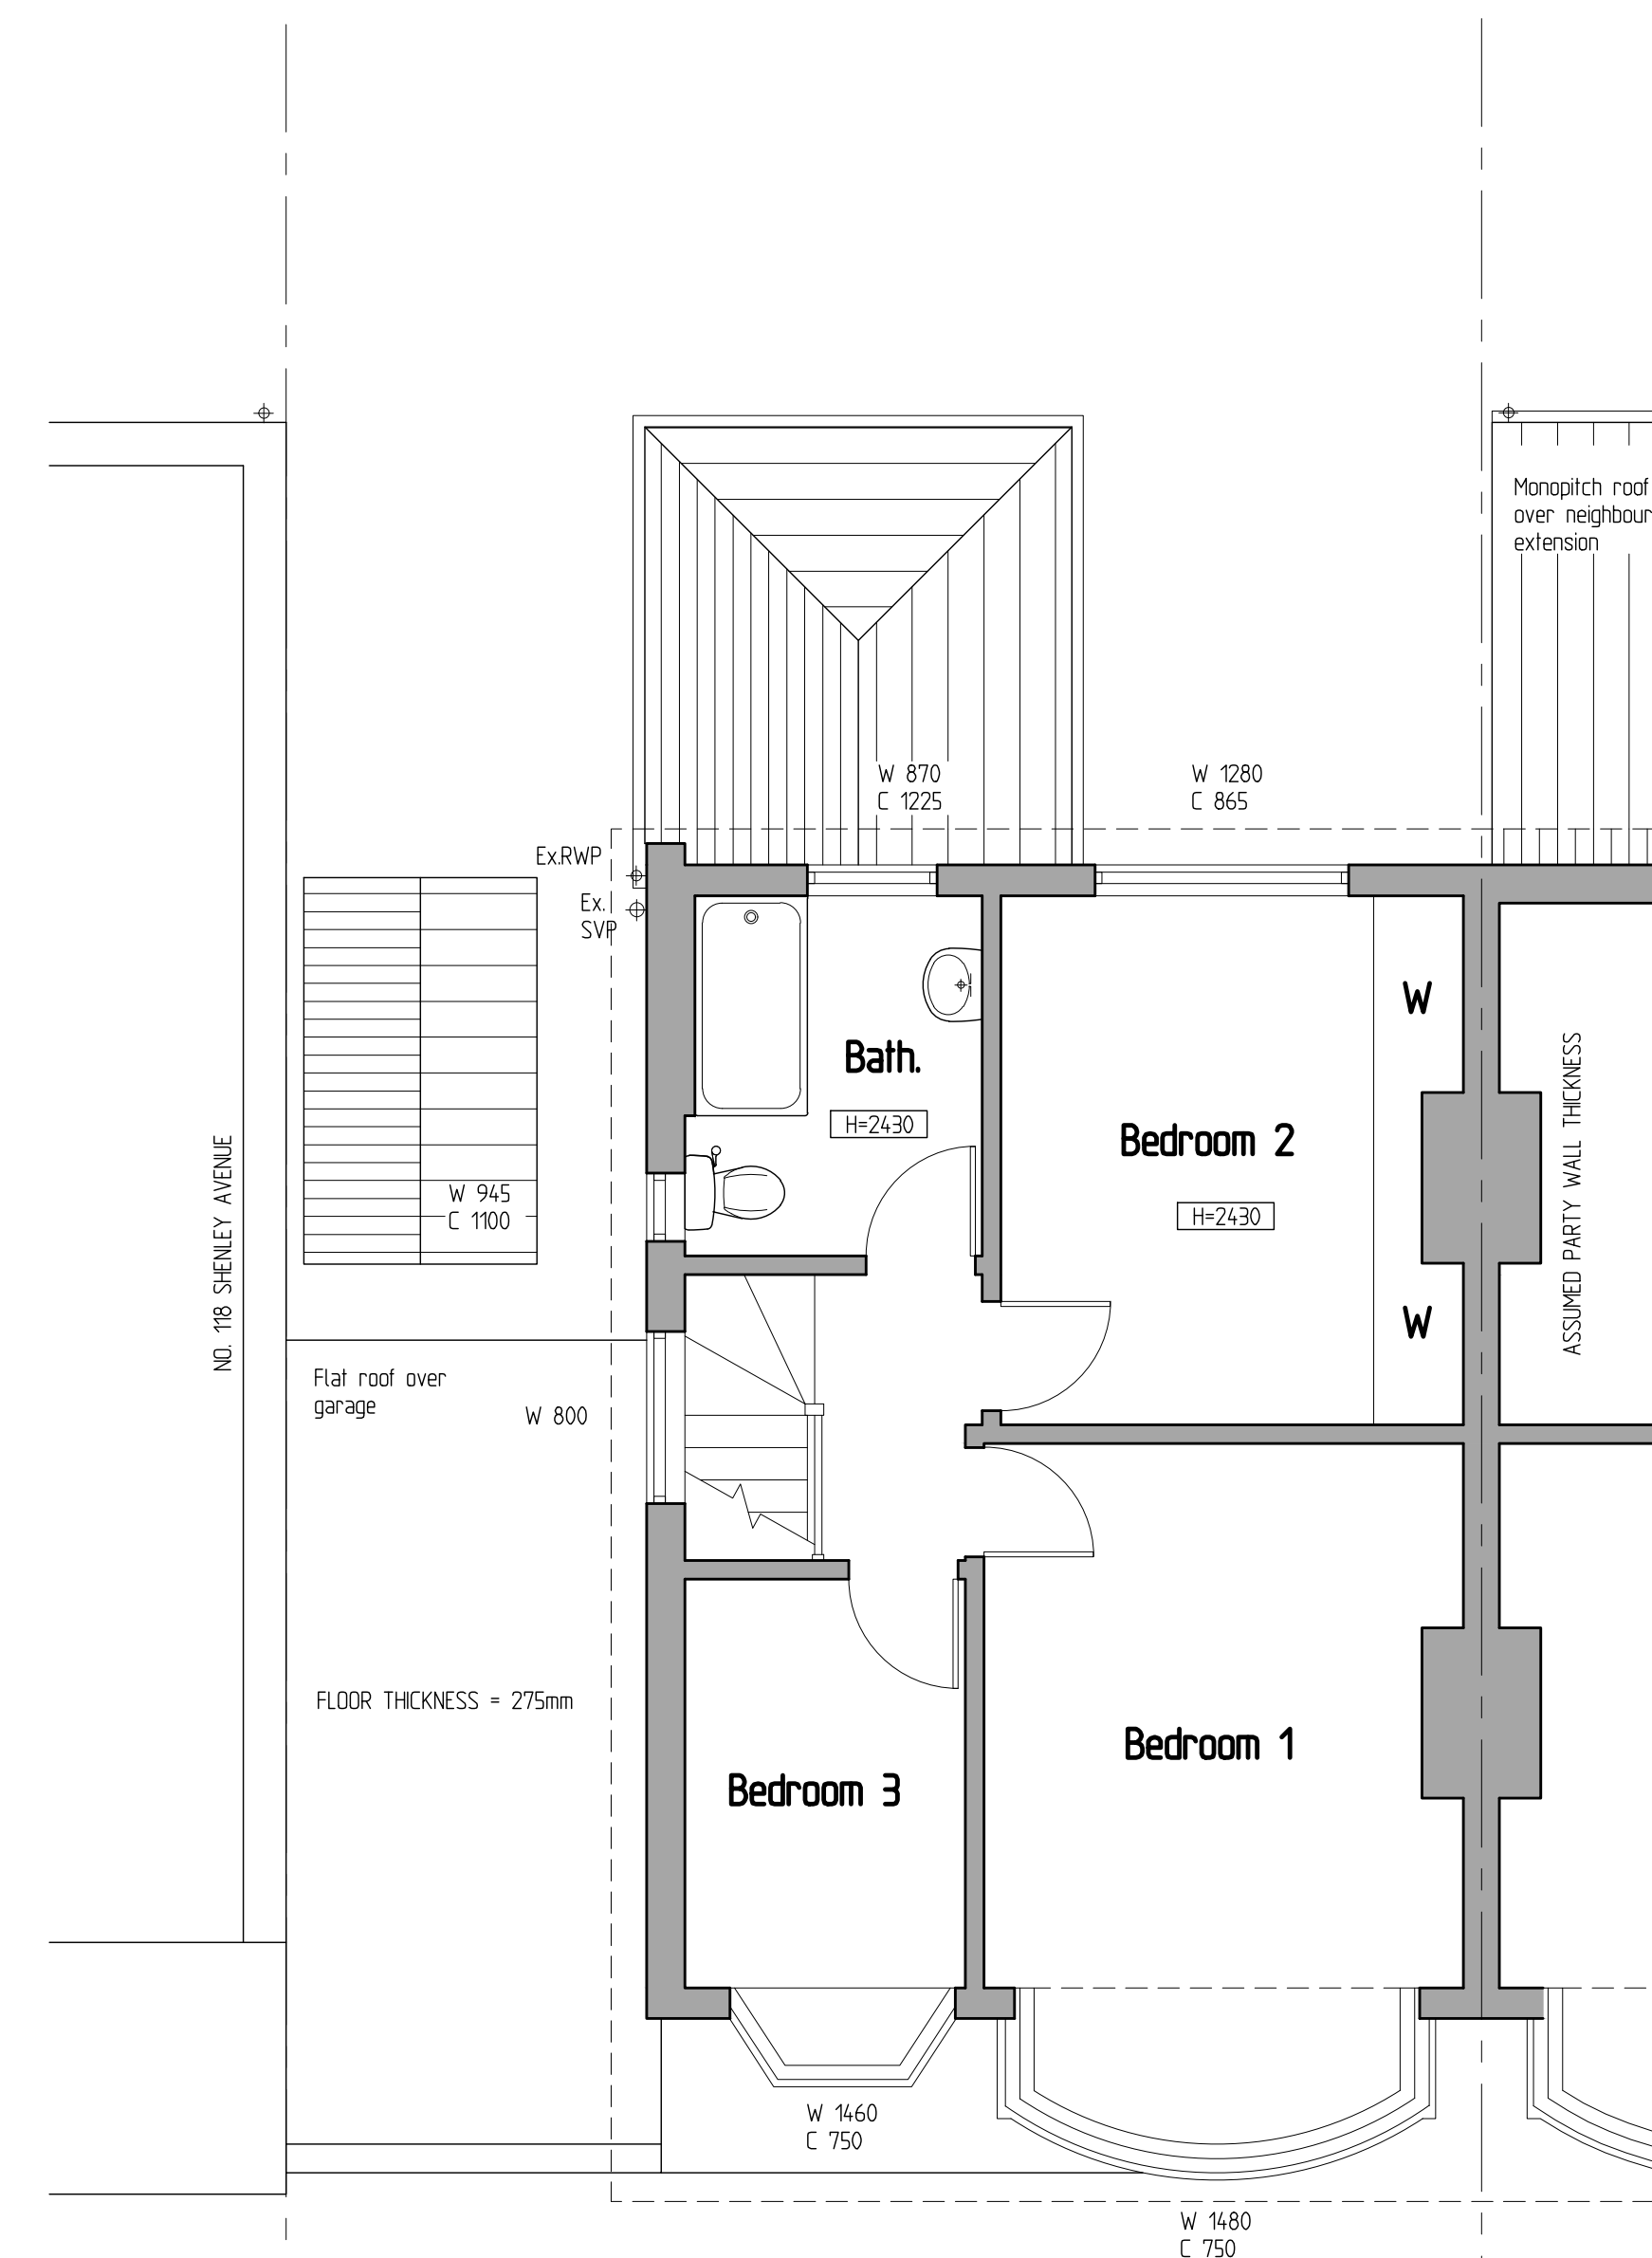

First Floor Plan

HEWITT ARCHITECTURE
& PLANNING

CHARTERED ARCHITECTURAL
TECHNOLOGIST & DESIGNER
BEACONSFIELD, BEDS
Tel. 07726 247754

PROPOSED ALTERATIONS TO:
116 SHENLEY AVENUE
RUISLIP HA4 6BY

For:
Mr & Mrs R. MILES

SURVEY
Floor Plans
& Elevations

SCALE:	DATE:	REF:
--------	-------	------

150/100	Jul. 2025	25-008-01
---------	-----------	-----------

