


ALL DIMENSIONS TO BE CHECKED ON SITE.

DO NOT SCALE FROM THIS DRAWING EXCEPT FOR THE PURPOSES OF LOCAL AUTHORITY PLANNING

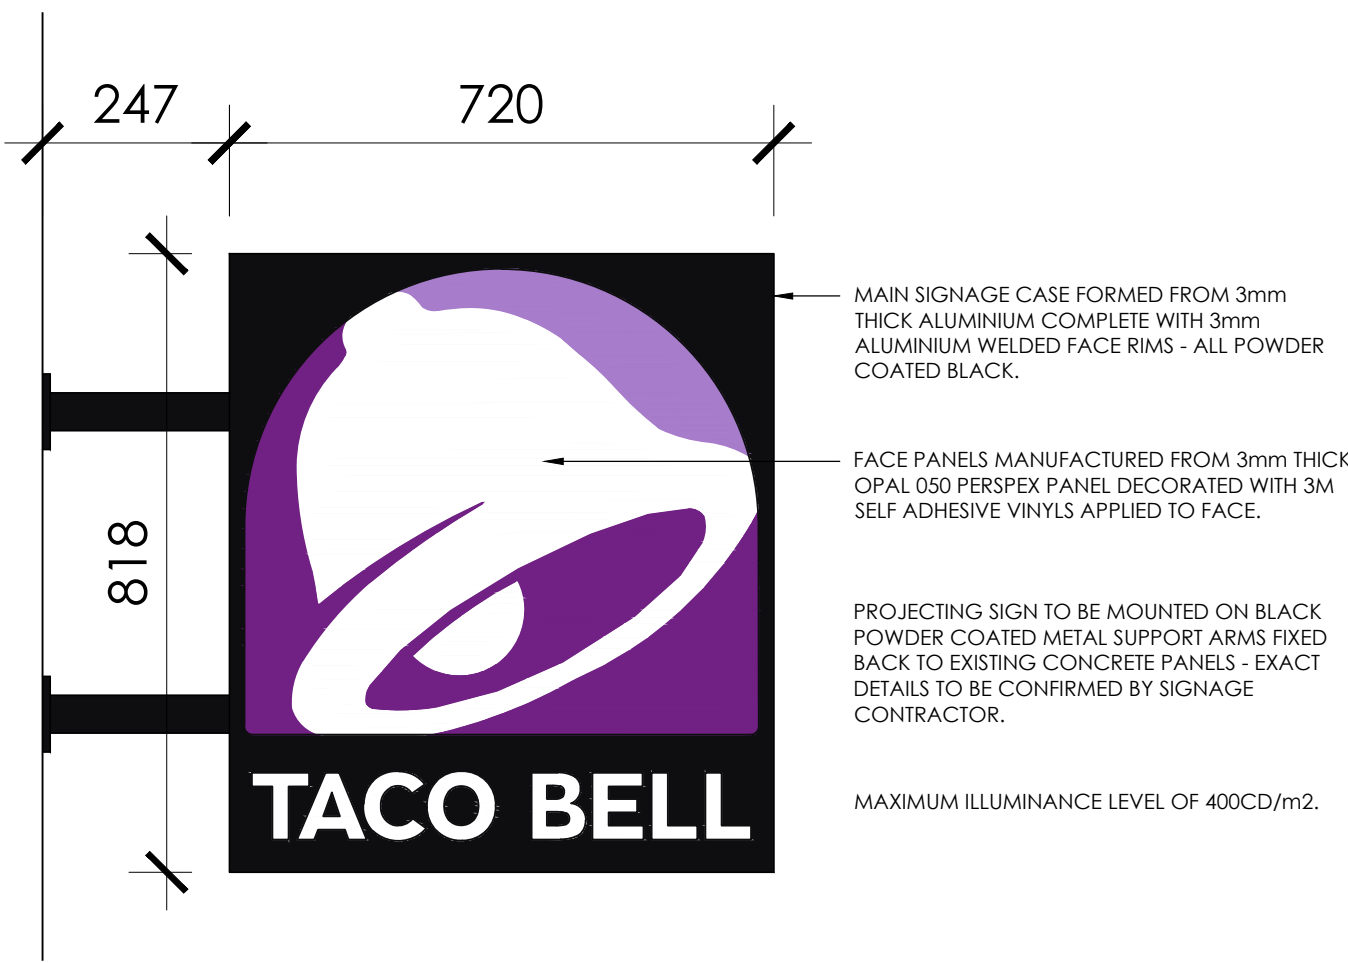


proposed projecting sign detail

scale - 1:10 @ A1 / 1:20 @ A3



proposed High Street Elevation

scale - 1:50 @ A1 / 1:100 @ A3

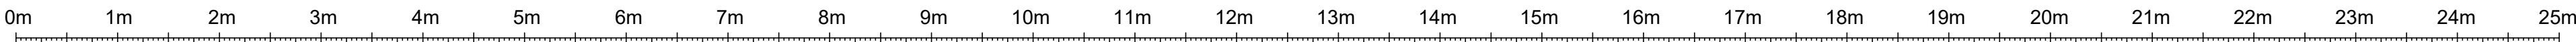

store address

UXBRIDGE

UNIT HS2,
217 HIGH ST, UXBRIDGE
UB8 1LB

client:

BLUE BELL FOODS LTD

drawing title

PROPOSED

EXTERNAL ELEVATIONS

drawn by	scale	date
PAY	1:50 @ A1	09-07-25
FB drawing no.	revision	
2025/45/08	C	