




Proposed Signage

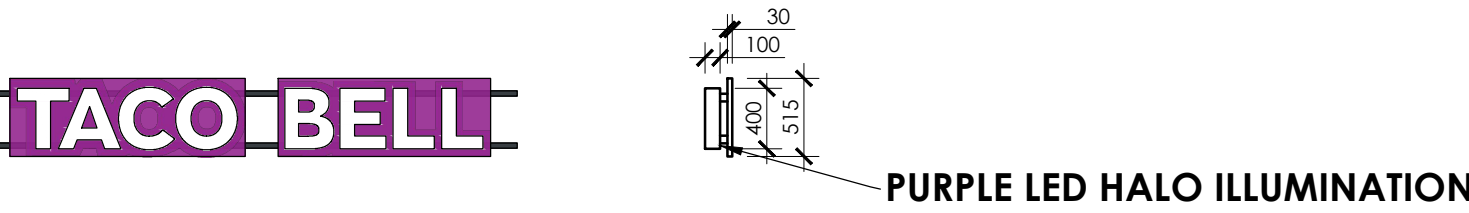


proposed Taco Bell Letters mounted on raceway (Sign No.1) -
scale - 1:50 @ A1 / 1:100 @ A3

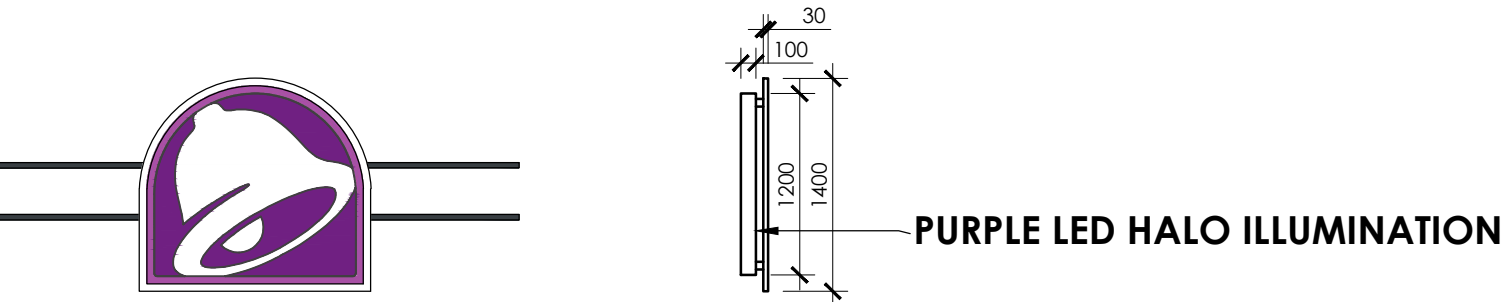


proposed Bell Logo Sign Box mounted on raceway (Sign No.2) -
scale - 1:50 @ A1 / 1:100 @ A3

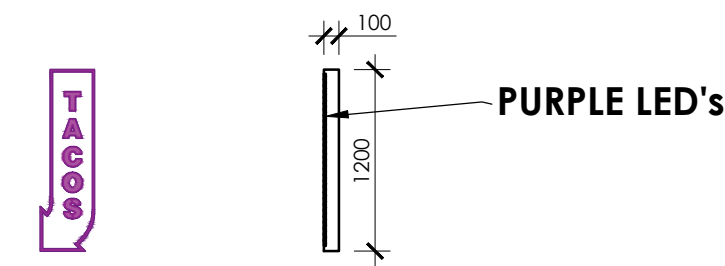

proposed hanging Neon Taco Arrow (Sign No.3) -
scale - 1:50 @ A1 / 1:100 @ A3

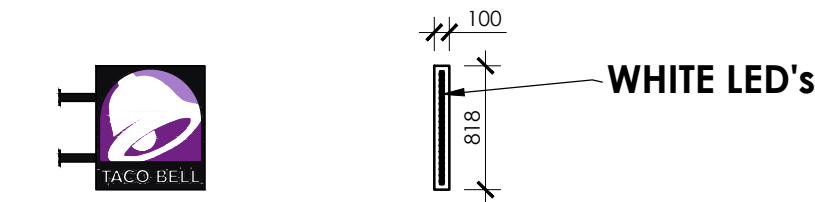

proposed Projecting Sign (Sign No.4) -
scale - 1:50 @ A1 / 1:100 @ A3

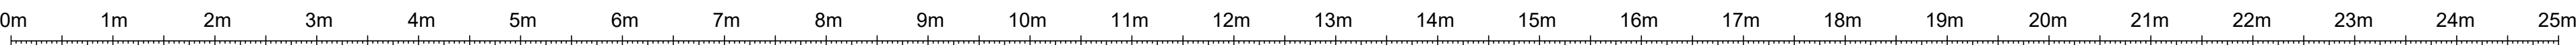

copyright 2025
This drawing and the copyrights and patents therein are the designer's property and may not be used or reproduced - only under contract. All rights reserved.

ALL DIMENSIONS TO BE CHECKED ON SITE.
DO NOT SCALE FROM THIS DRAWING EXCEPT FOR THE PURPOSES OF LOCAL AUTHORITY PLANNING

A	21/10/25	Drawing updated following comments from planning: Taco Bell letters and Bell Logo shown with solid front panels, mounted to panel and to be halo illuminated only.
rev	date	description



store address
UXBRIDGE
UNIT HS2,
217 HIGH ST, UXBRIDGE
UB8 1LB
client:
BLUE BELL FOODS LTD

drawing title
PROPOSED
EXTERNAL SIGNAGE SECTIONS

drawn by	scale	date
RCH	1:50 @ A1	13-08-25
FB drawing no.	revision	
2025/45/ES	A	