


existing High Street Photographs

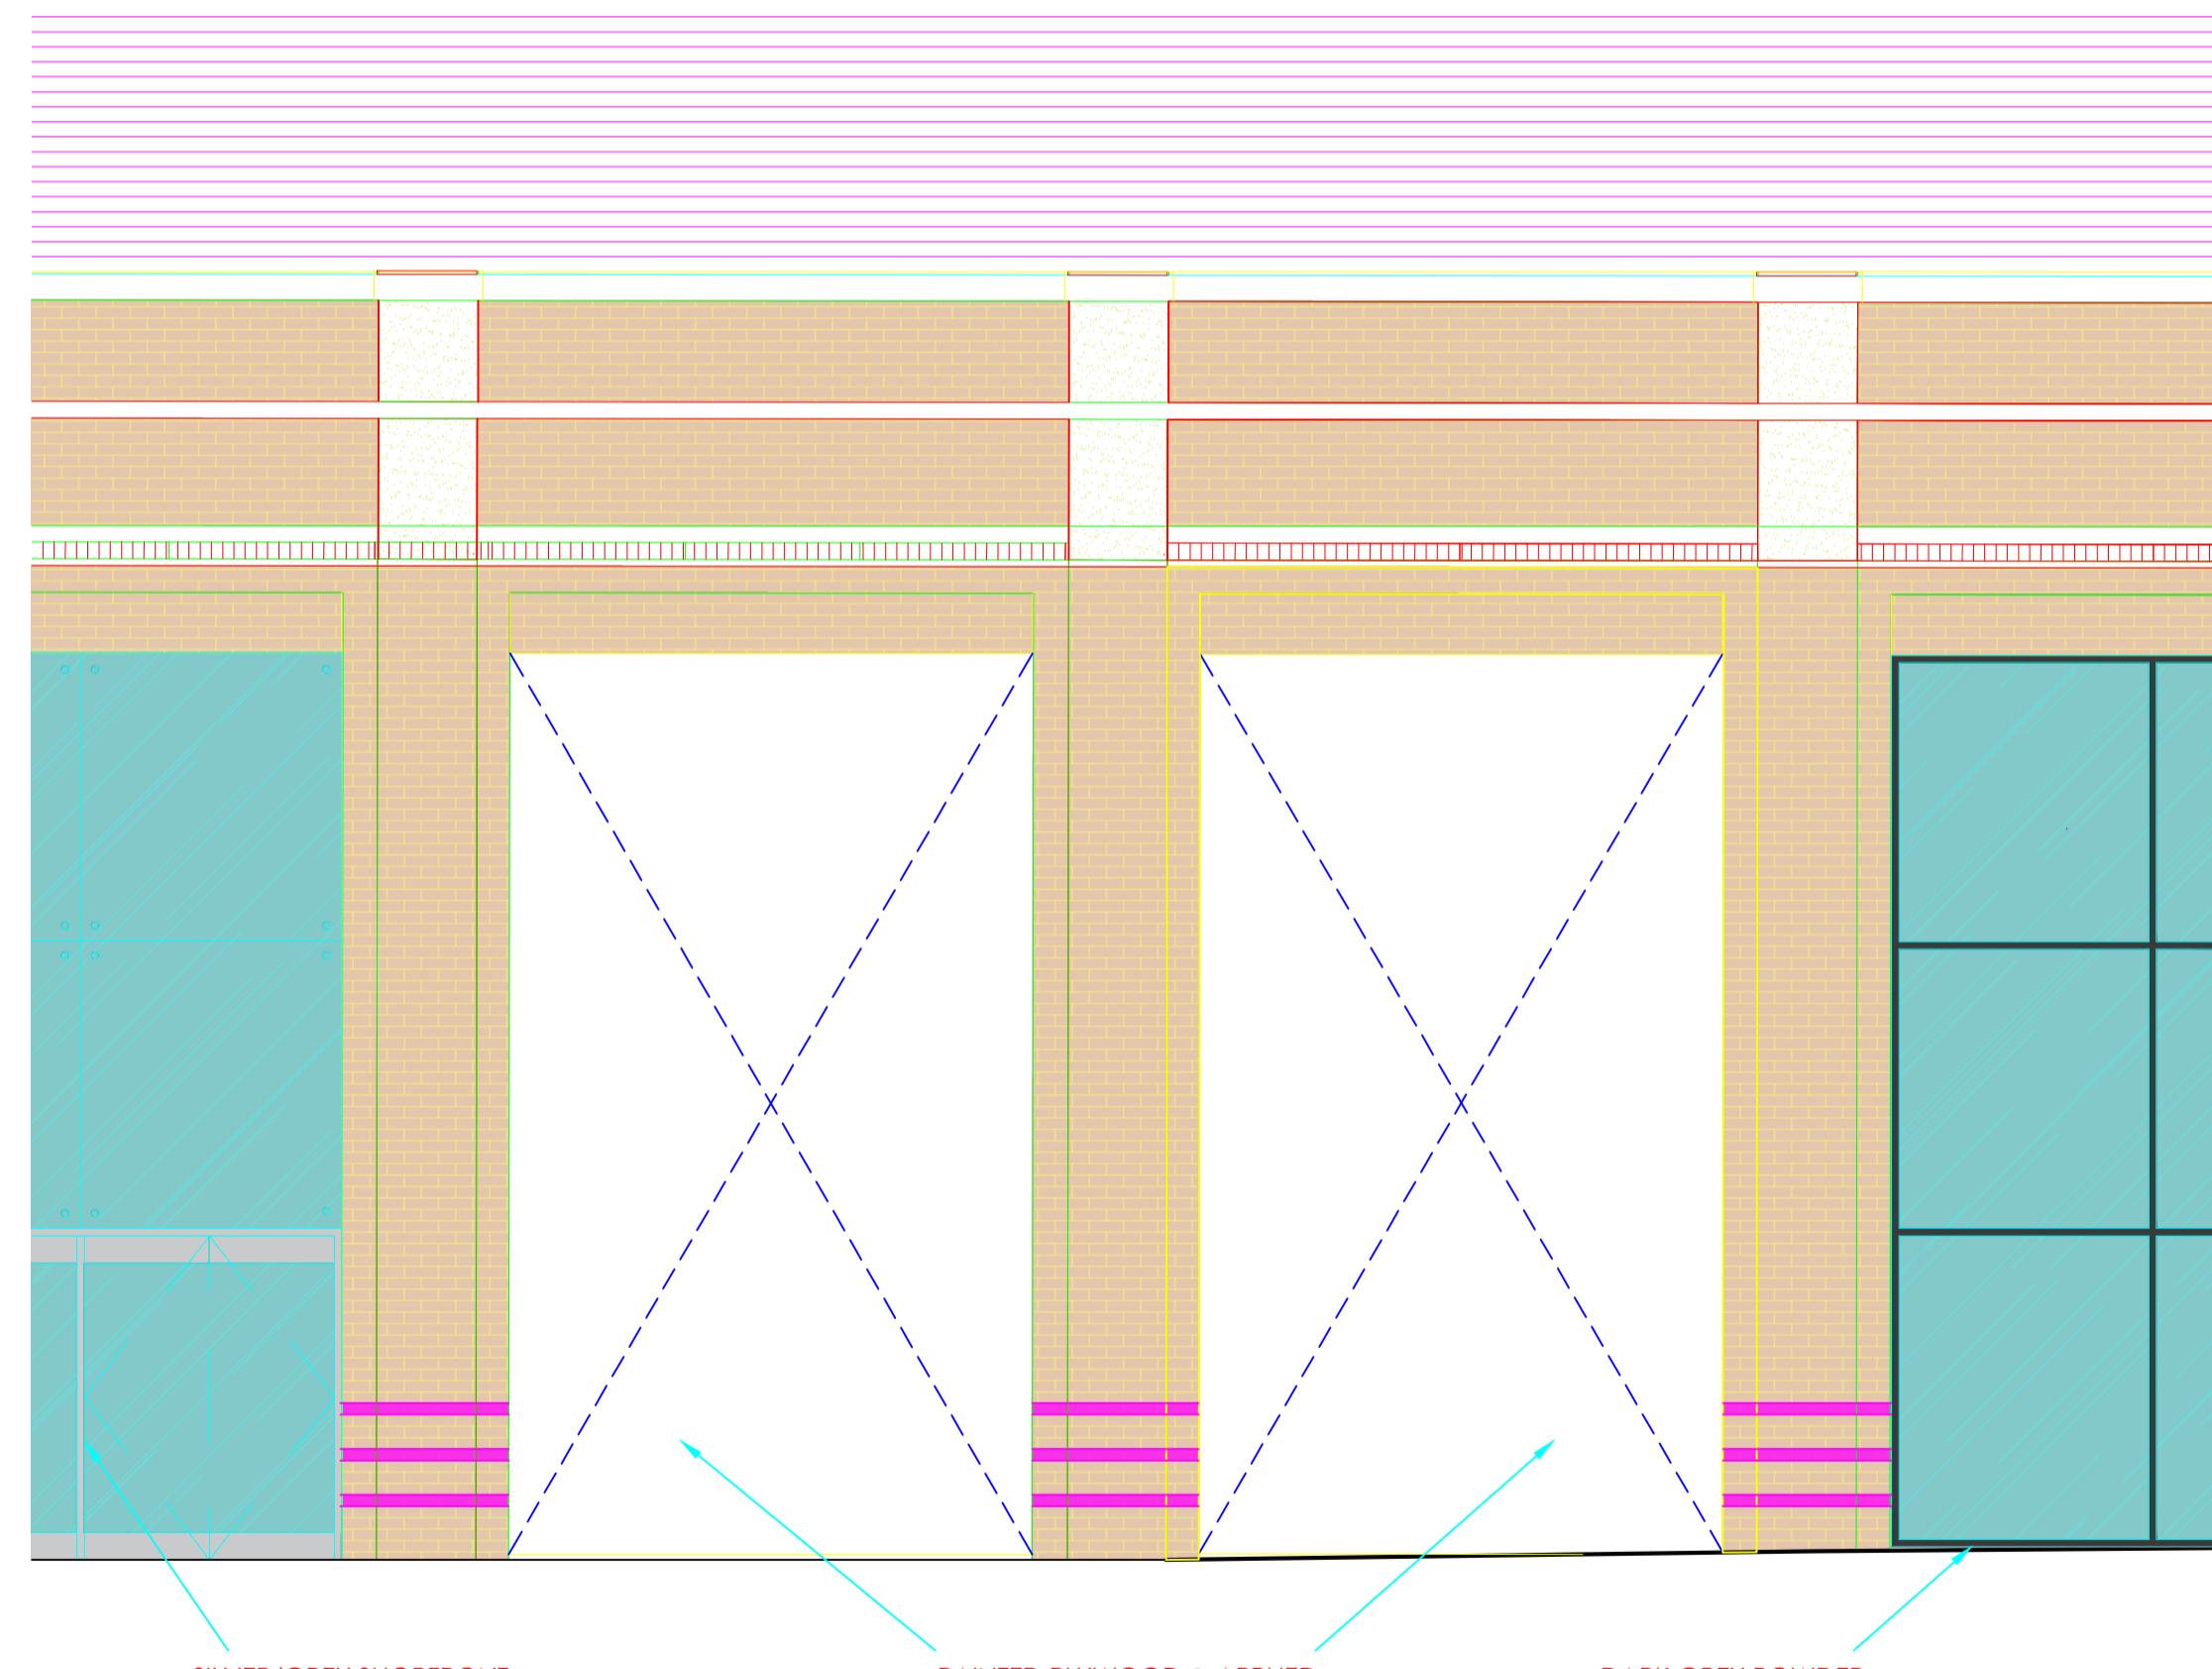

existing High Street Elevation
scale - 1:50 @ A1 / 1:100 @ A3

rev	date	description
-----	------	-------------



Soul Foods Group



TACO BELL

Frank Belschaw
Building Surveyors Limited



wheatley springs barn, wheatley lane road,
barrowford, nelson, lancashire, BB9 6QS.
tel no. (01282) 499668, fax no. (01282) 602447.

store address
UXBRIDGE
UNIT HS2,
217 HIGH ST, UXBRIDGE
UB8 1LB
client:
BLUE BELL FOODS LTD

drawing title
EXISTING
EXTERNAL ELEVATIONS

drawn by	scale	date
PAY	1:50 @ A1	08-07-25
FB drawing no.		revision
2025/45/04		----