



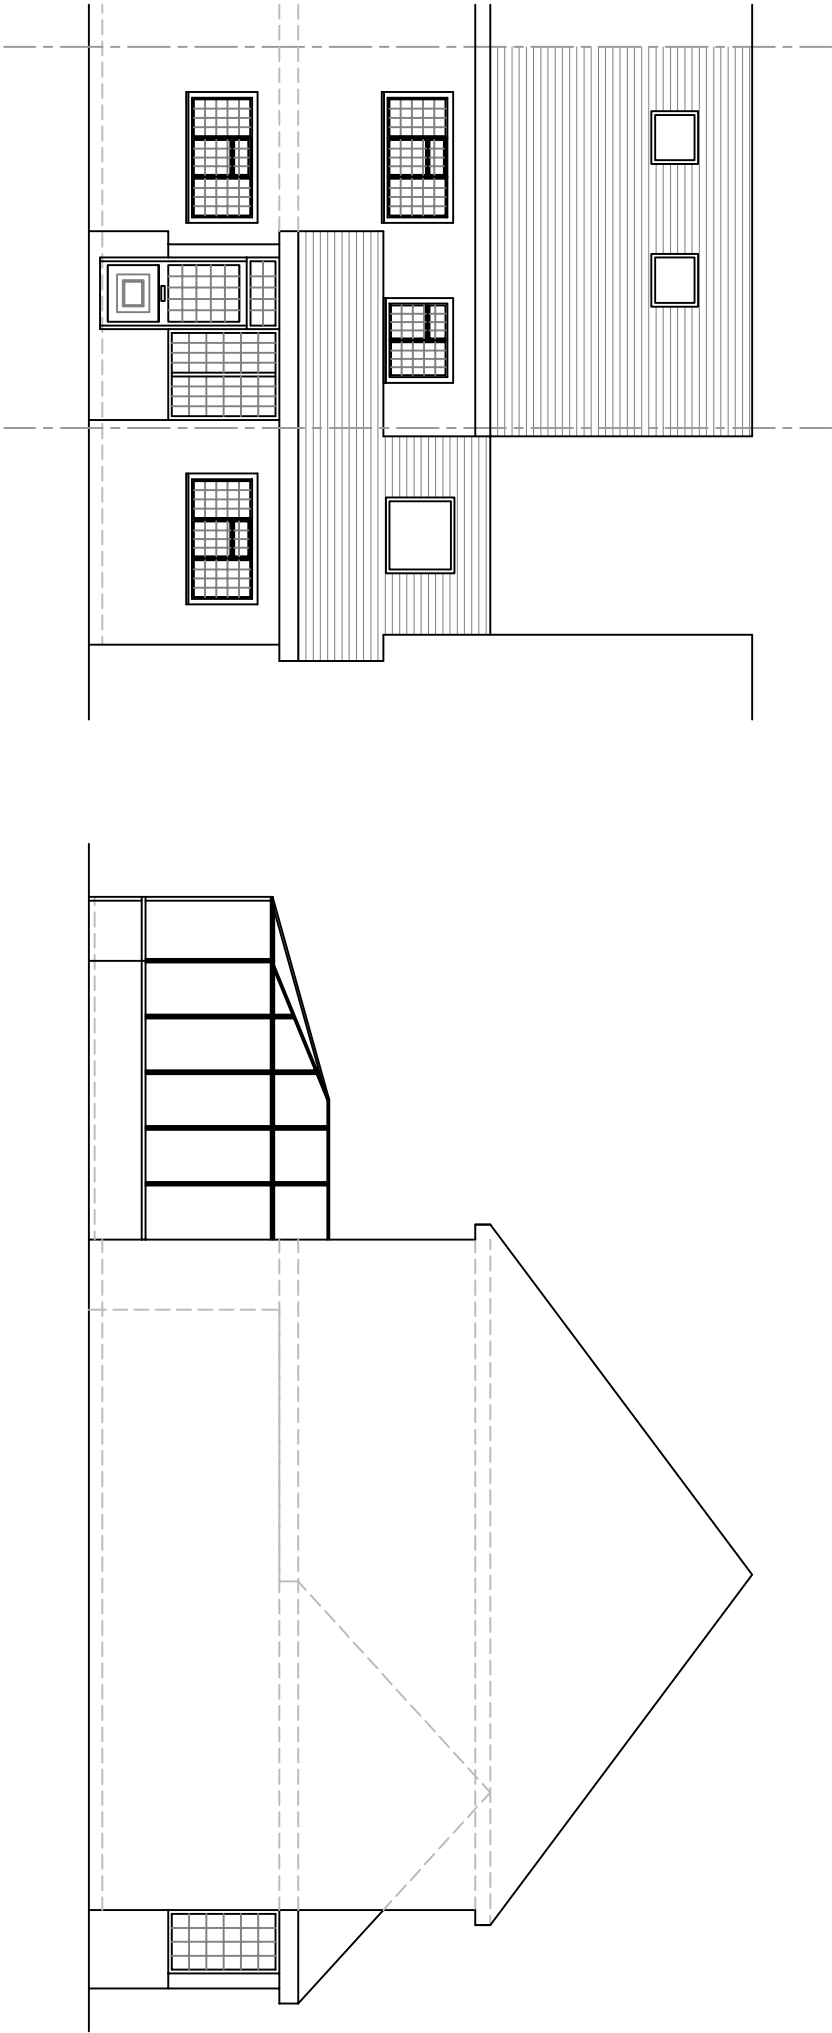


PROPOSED FRONT ELEVATION

PROPOSED SIDE ELEVATION 1

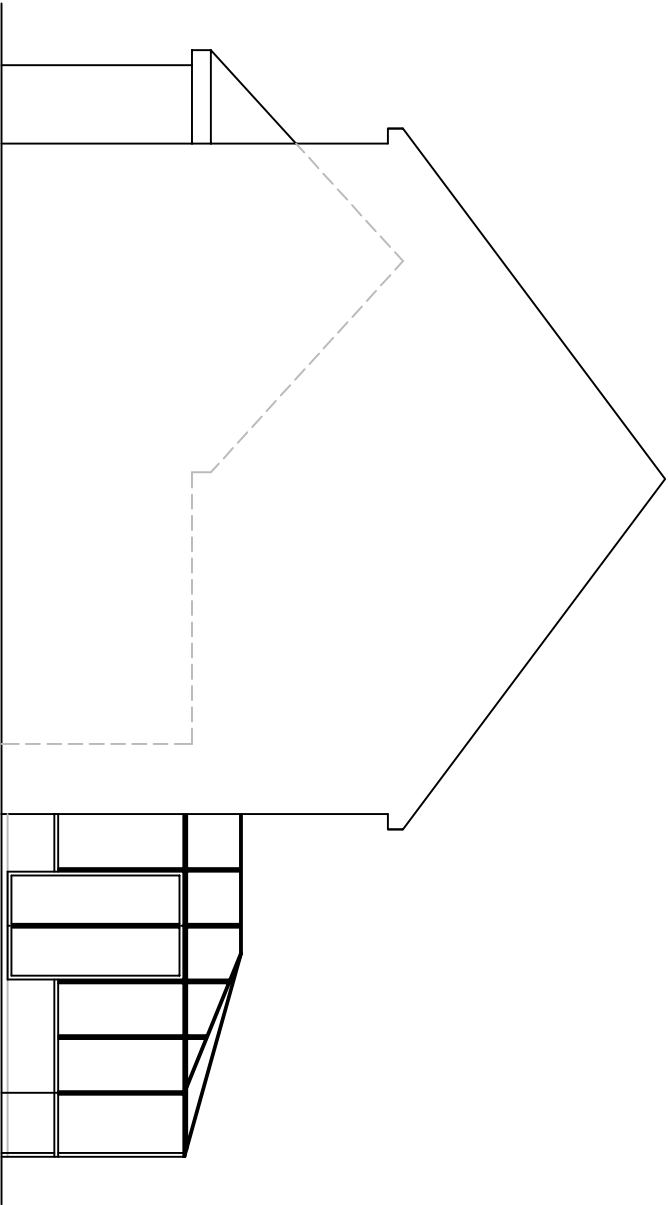

PROPOSED SIDE ELEVATION 2

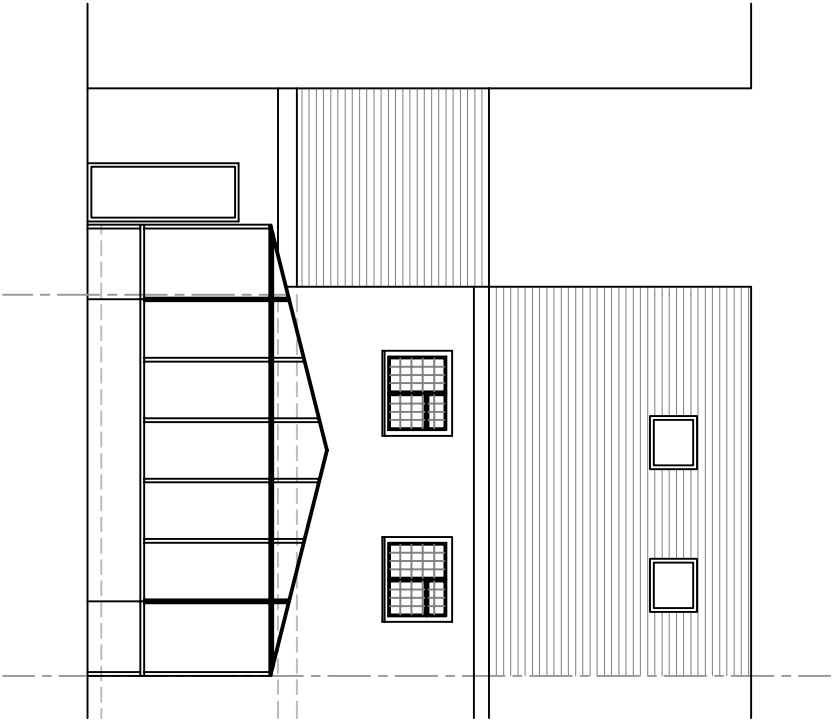

PROPOSED REAR ELEVATION



5KW/ENG/P/04

Scale at A3 : 1:100

Dnw	MEH	App	Rev
Chk		Date	Date

5 Kilpatrick Way
Hayes UB4 9SX

Proposed Elevations



29 Howard Road
London NW2 6DS
T : 020 88308393
E : info@engconsulting.co.uk
W : www.engconsulting.co.uk