




NOTES

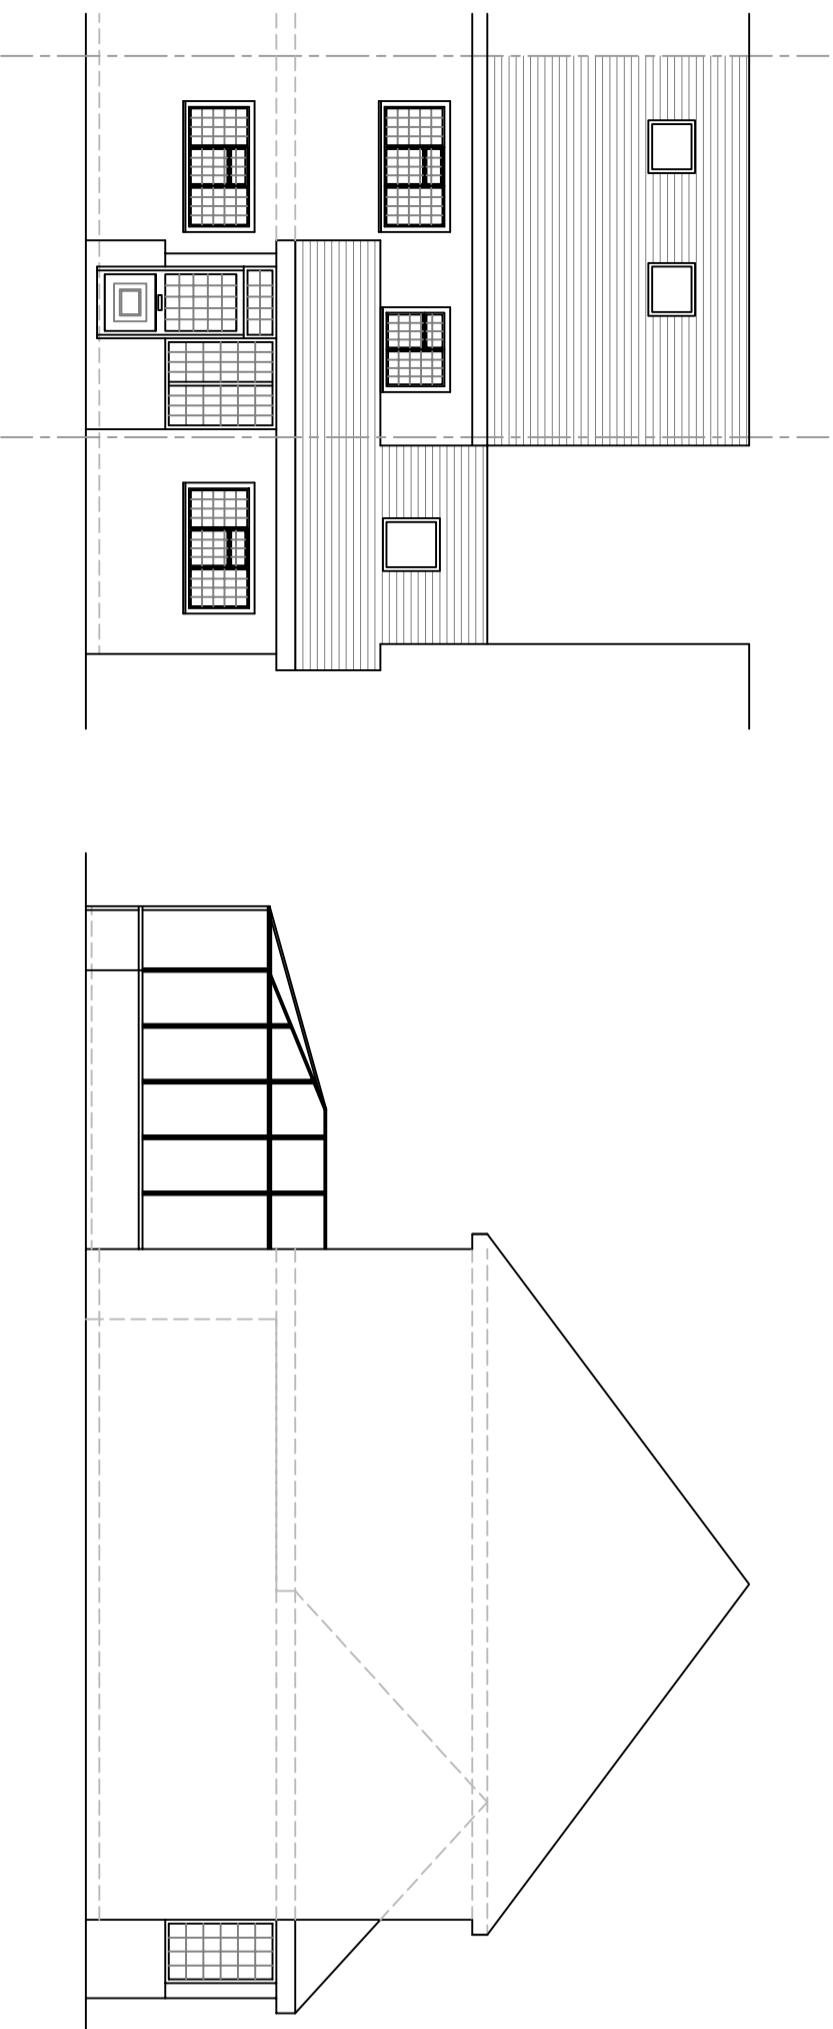

PROPOSED FRONT ELEVATION

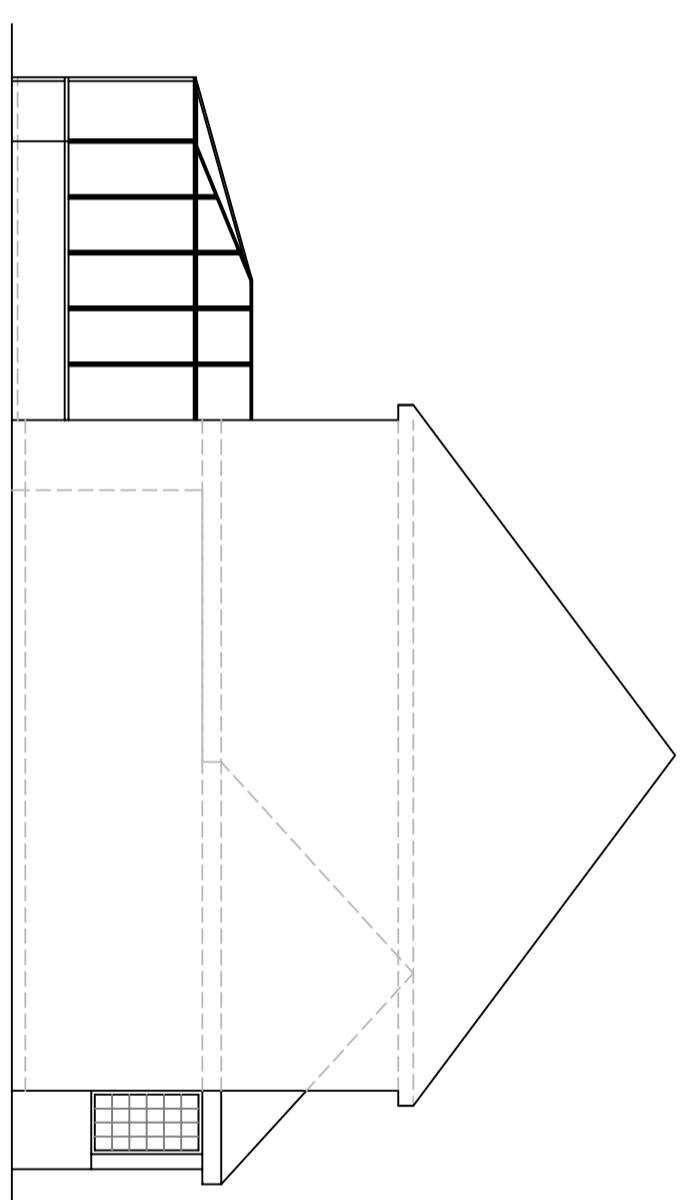

PROPOSED SIDE ELEVATION 1

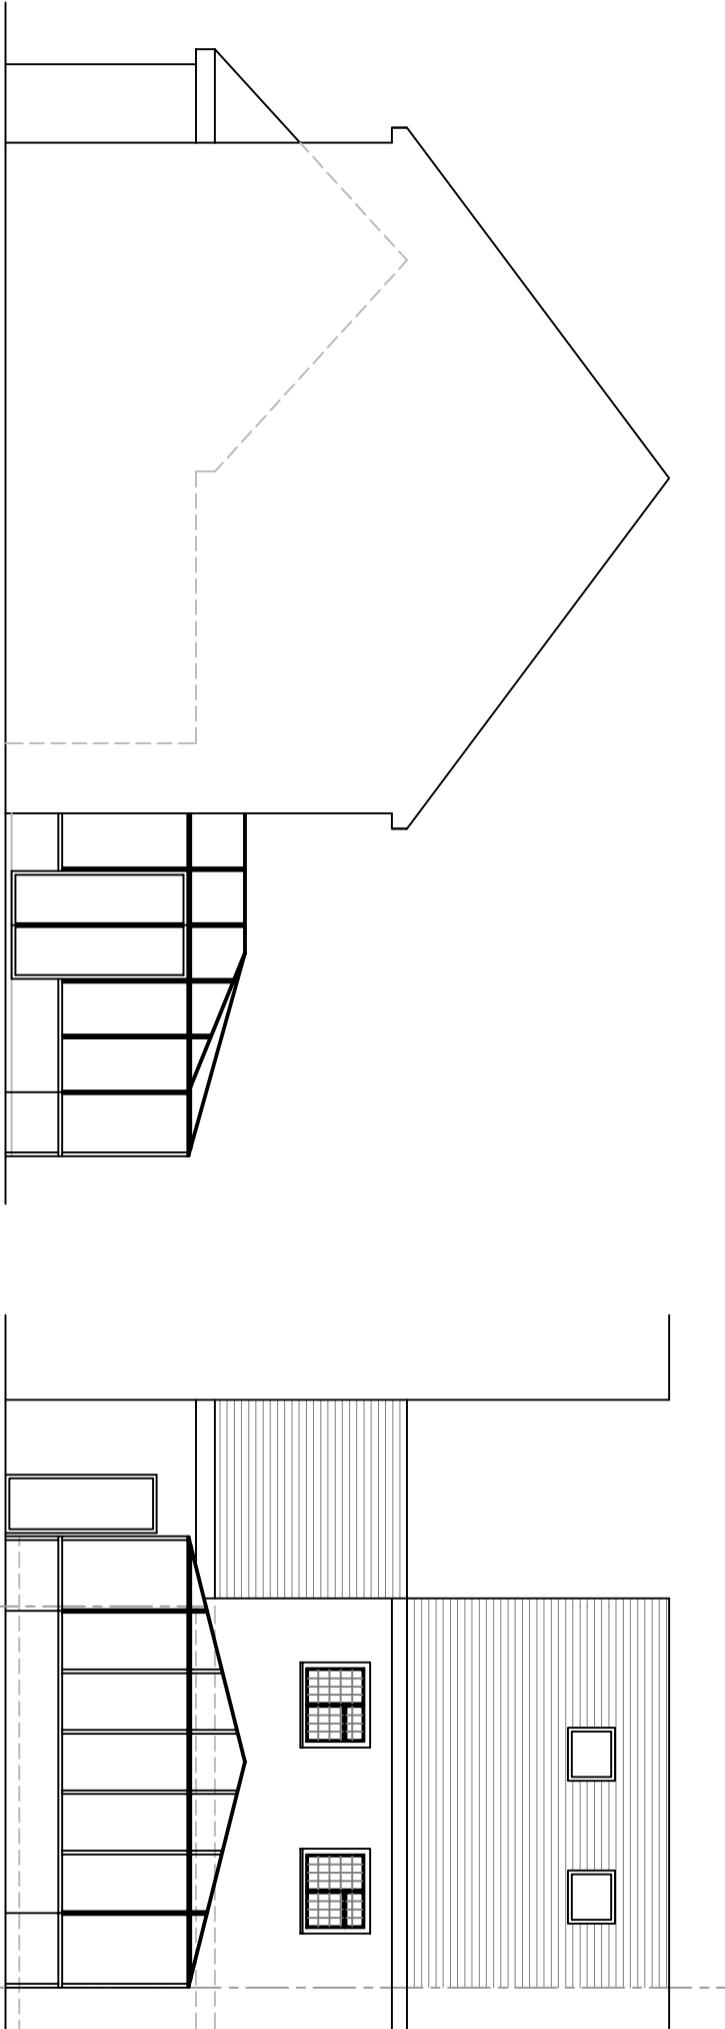

PROPOSED SIDE ELEVATION 2

PROPOSED REAR ELEVATION

0
1
2
3
4
5

5KW/ENG/P/04

Scale at A3: 1:100

Drw	MEH	App	Rev A
Chk	Date	Date	

**5 Kilpatrick Way
Hayes UB4 9SX**

Proposed Elevations

eng consulting
CIVIL AND STRUCTURAL ENGINEERS

29 Howard Road
London NW2 6DS
T: 020 88398393
E: info@engconsulting.co.uk
W: www.engconsulting.co.uk