

NOTES

CONTRACTORS MUST VERIFY ALL DIMENSIONS ON SITE BEFORE COMMENCING ANY WORK ON SHOP DRAWINGS
DO NOT SCALE FROM THIS DRAWING

RS ATPA COPYRIGHT



Notes:

1. Do not scale this drawing

2. All dimensions to be verified on site and any discrepancy reported to the client

3. This drawing to be read in conjunction with all relevant drawings

Owners To Serve Party Wall Act Notice On Owners Of Adjacent Property And Obtain Written Agreement, Prior To Commencement Of Any Works

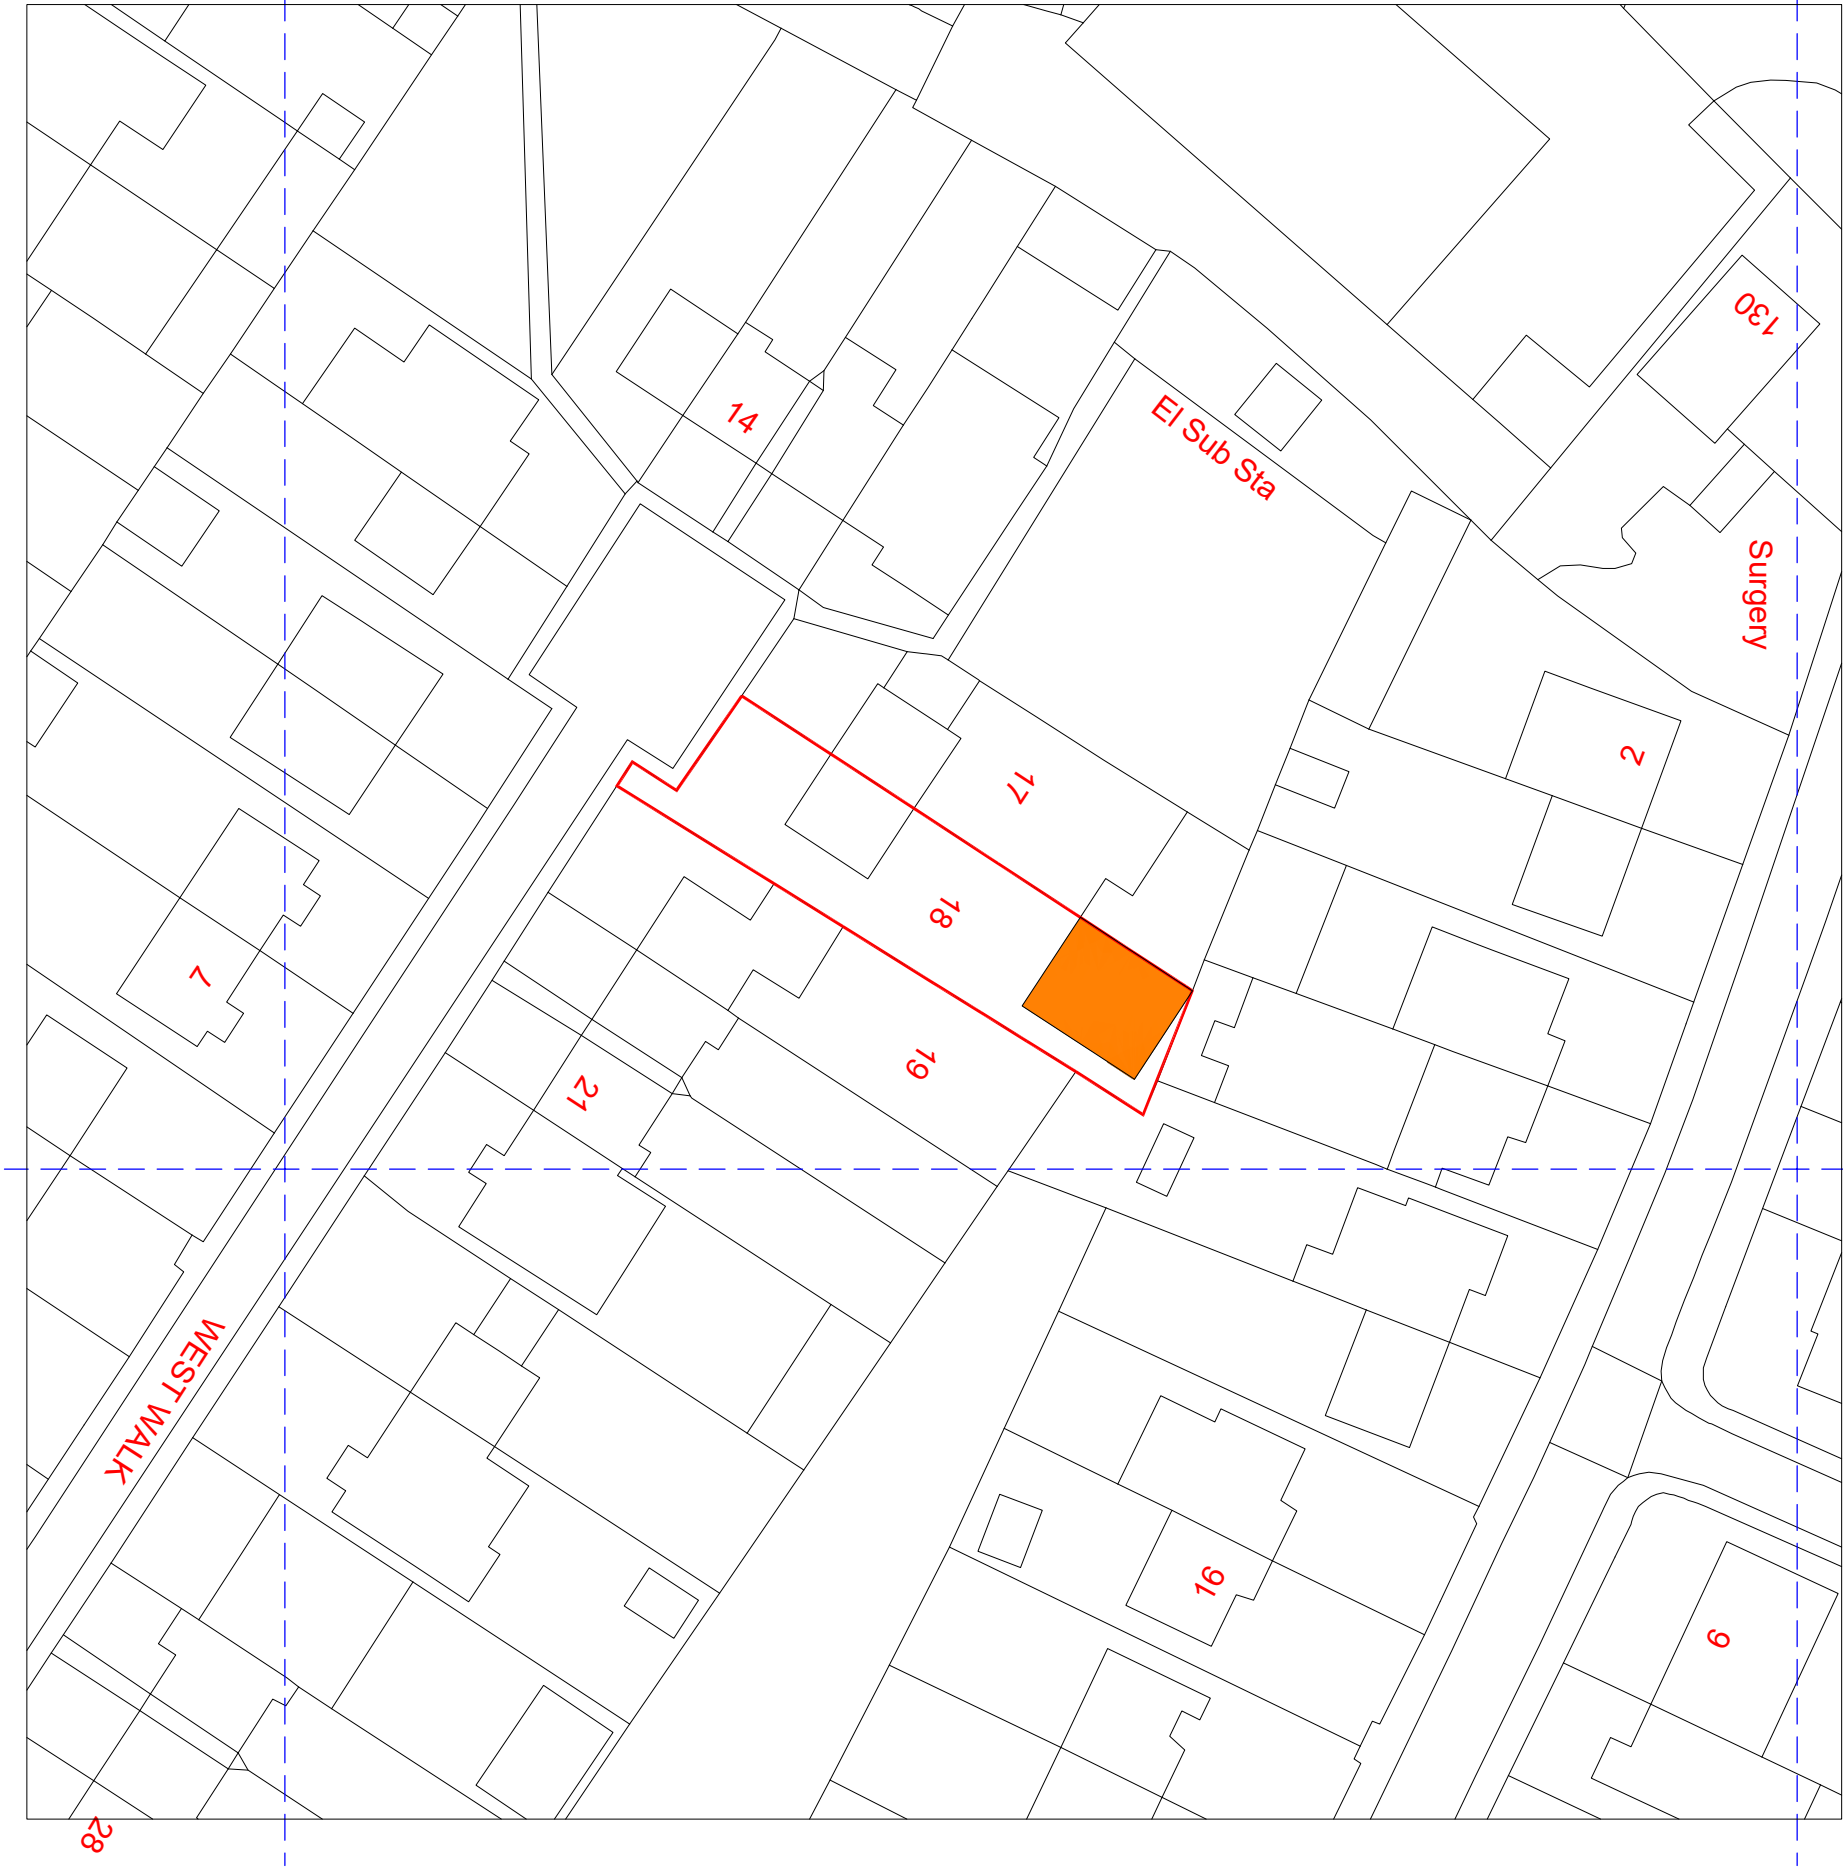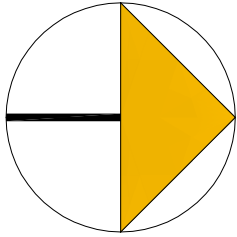

REV	AMENDMENT	DATE	CHNO
A	Planning Issue	30.08.25	RS



Scale Bar

CLIENT	Lakhwinder Kaur Bahia
PROJECT	18 West Walk Hayes - Middlesex UB3 3JH
DRAWING TITLE	Proposed Block Plan Sheet 2

DRAWING STATUS

Planning Issue

SCALE	DRAWN BY	CHECKED	DATE
1:250 @ A1	RS	RS	30.08.25
1:500 @ A3			
DRAWING NUMBER	2025 - 99 - 02	REVISION	A