
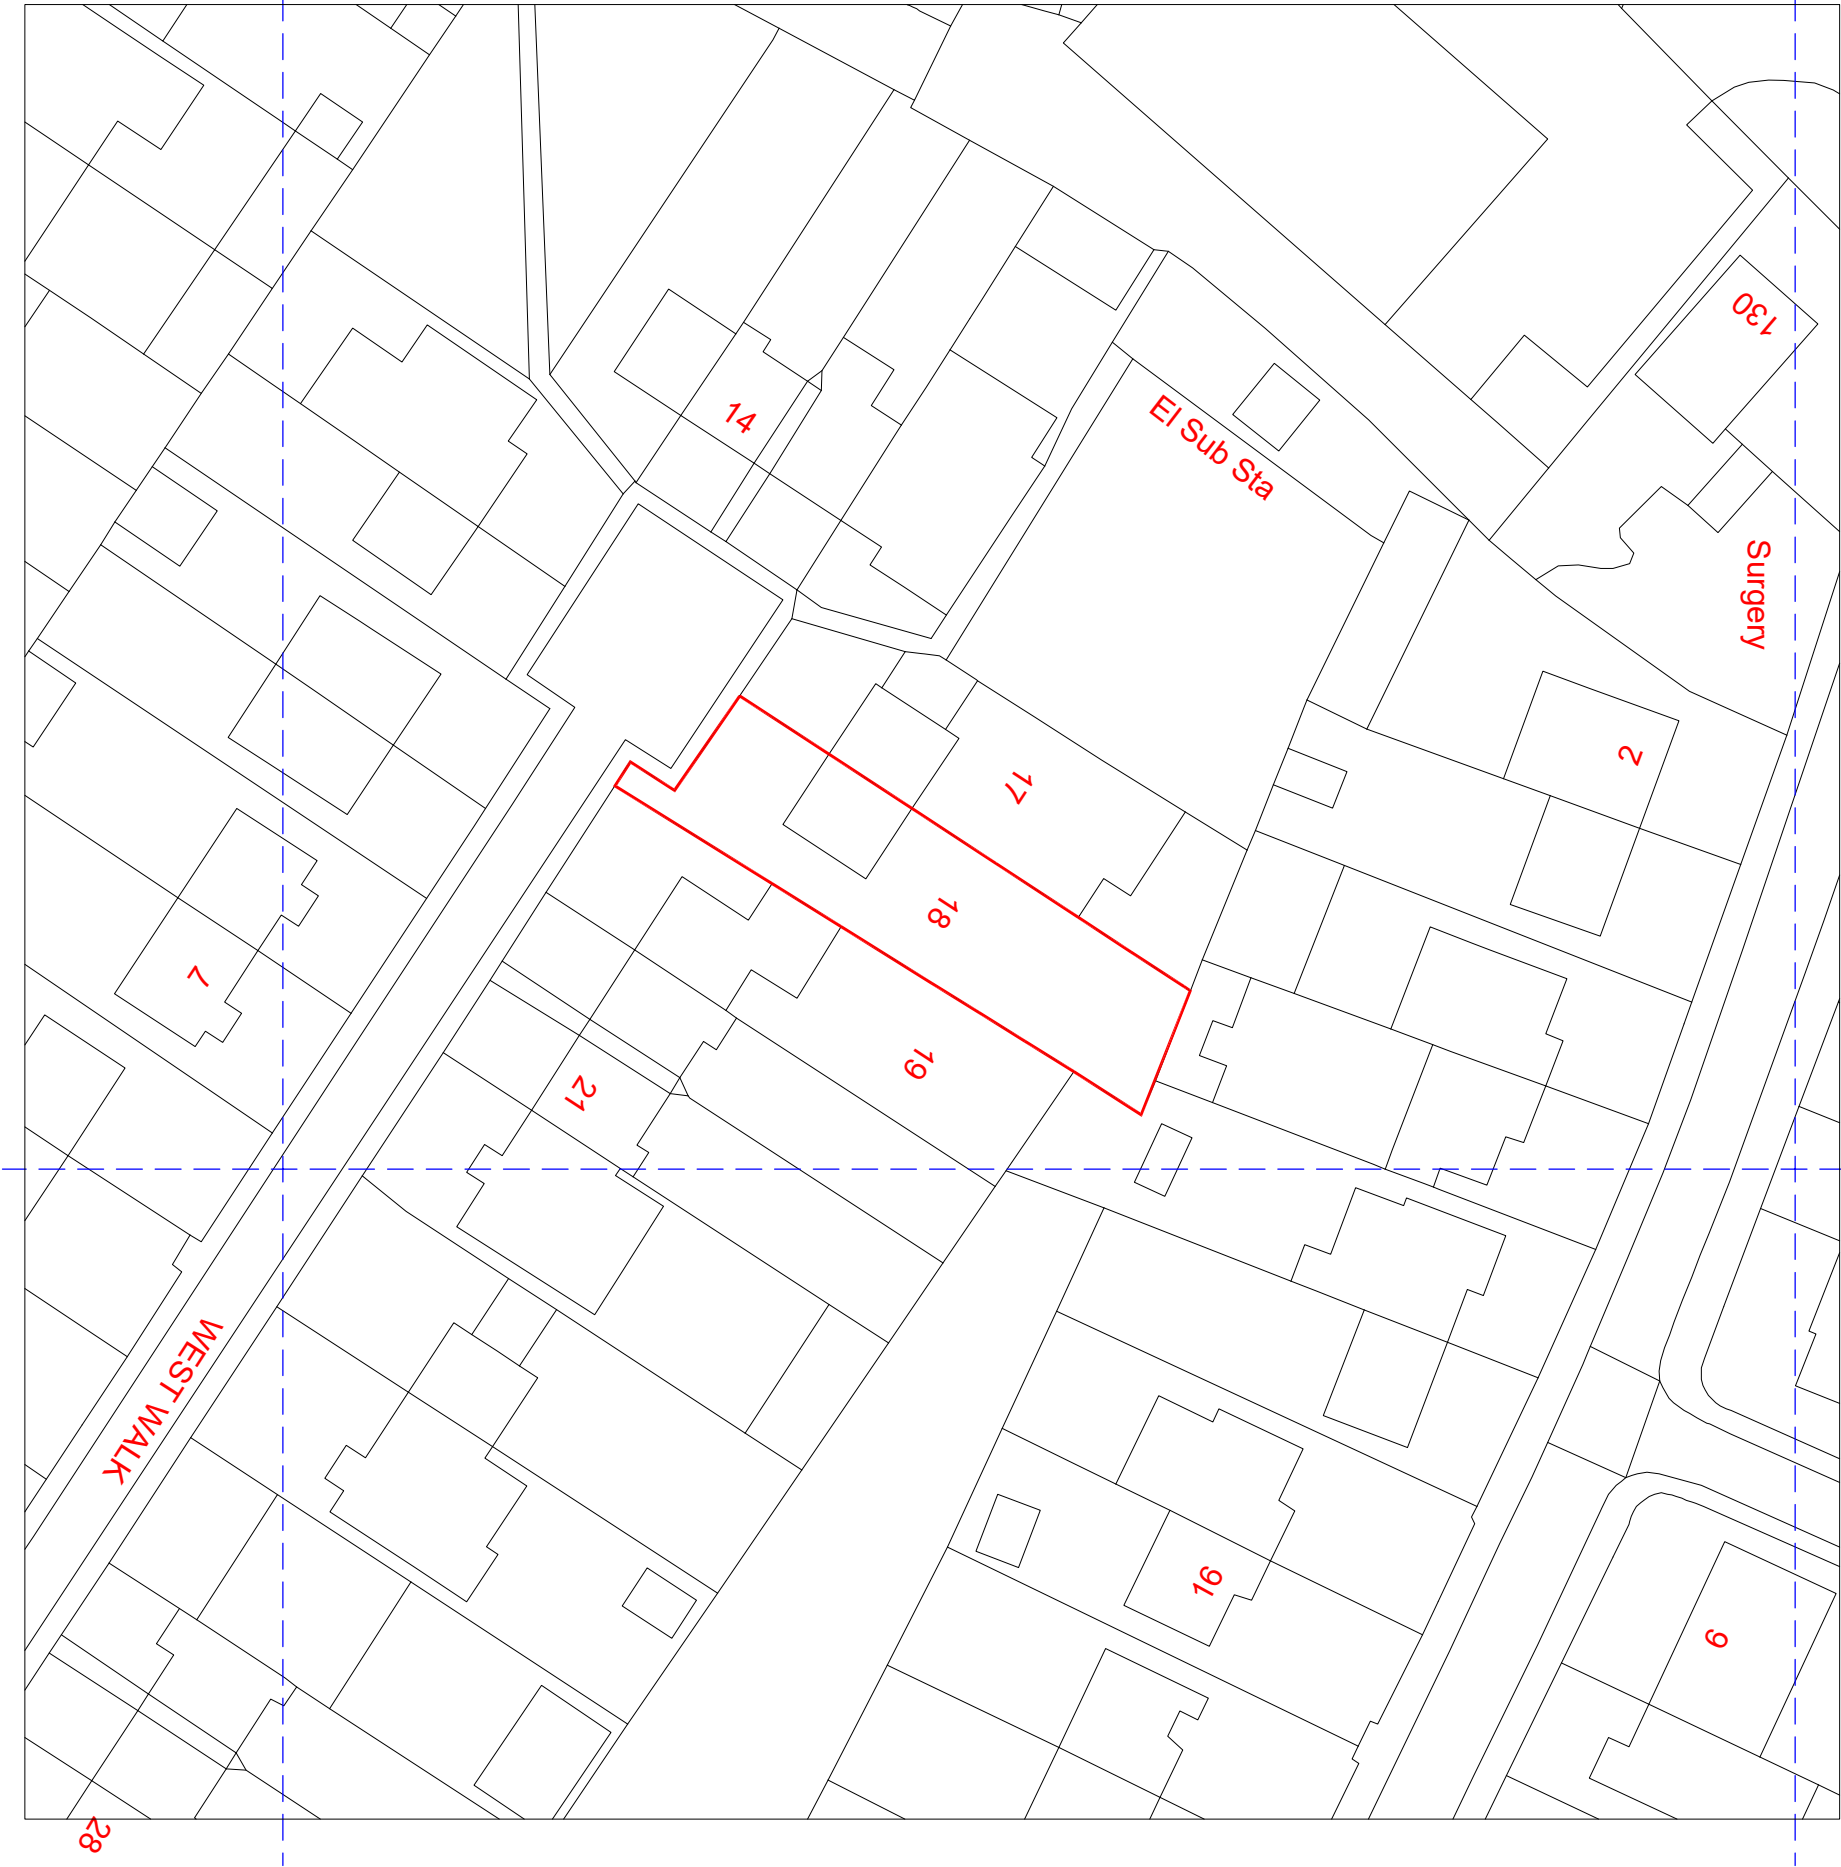


NOTES

CONTRACTORS MUST VERIFY ALL DIMENSIONS ON SITE BEFORE COMMENCING ANY WORK ON SHOP DRAWINGS
DO NOT SCALE FROM THIS DRAWING

RS ATPA COPYRIGHT

- Notes:
1. Do not scale this drawing
 2. All dimensions to be verified on site and any discrepancy reported to the client
 3. This drawing to be read in conjunction with all relevant drawings

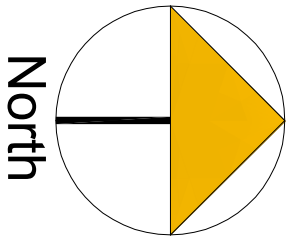

	A	Planning Issue	11.12.25	RS
REV	AMENDMENT	DATE	CHNO	



Scale Bar

CLIENT	Lakhwinder Kaur Bahia
PROJECT	18 West Walk Hayes - Middlesex UB3 3JH
DRAWING TITLE	Proposed Block Plan Sheet 4

DRAWING STATUS

Planning Issue

SCALE	DRAWN BY	CHECKED	DATE
1:250 @ A1	RS	RS	11.12.25
1:500 @ A3			
DRAWING NUMBER	2025 - 145 - 04	REVISION	A