

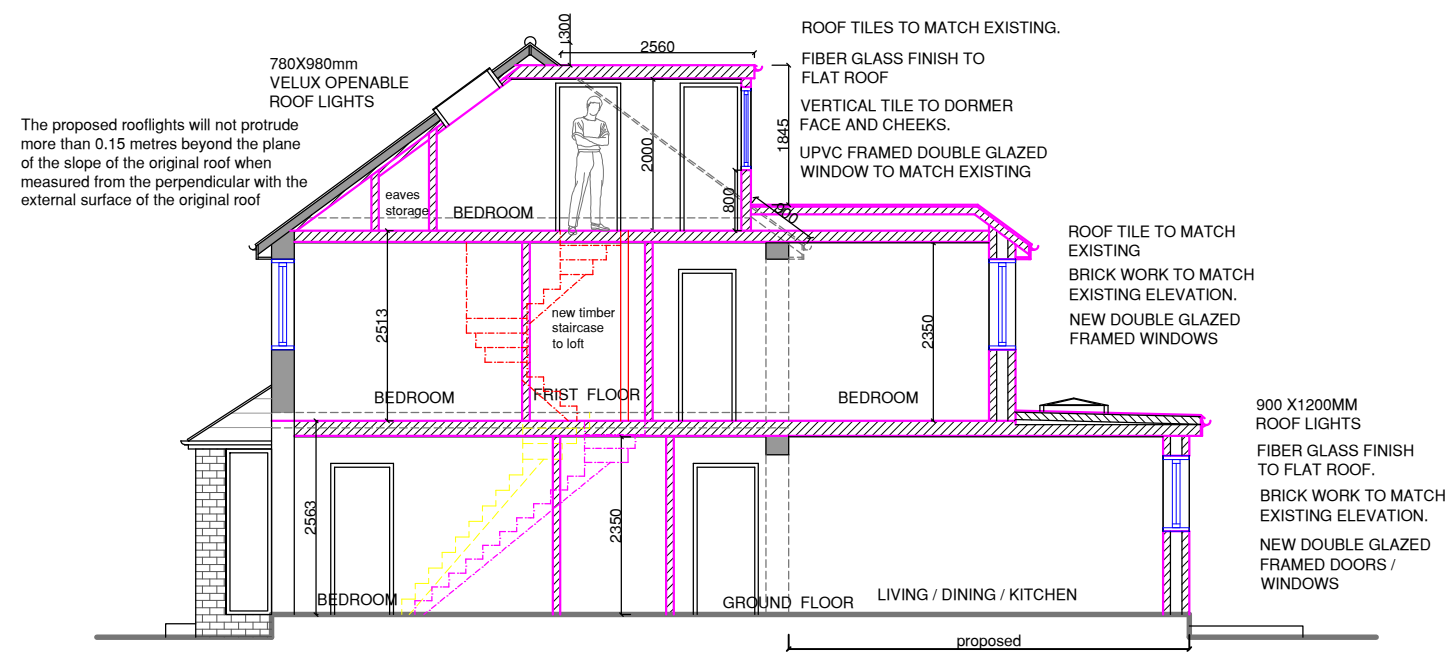
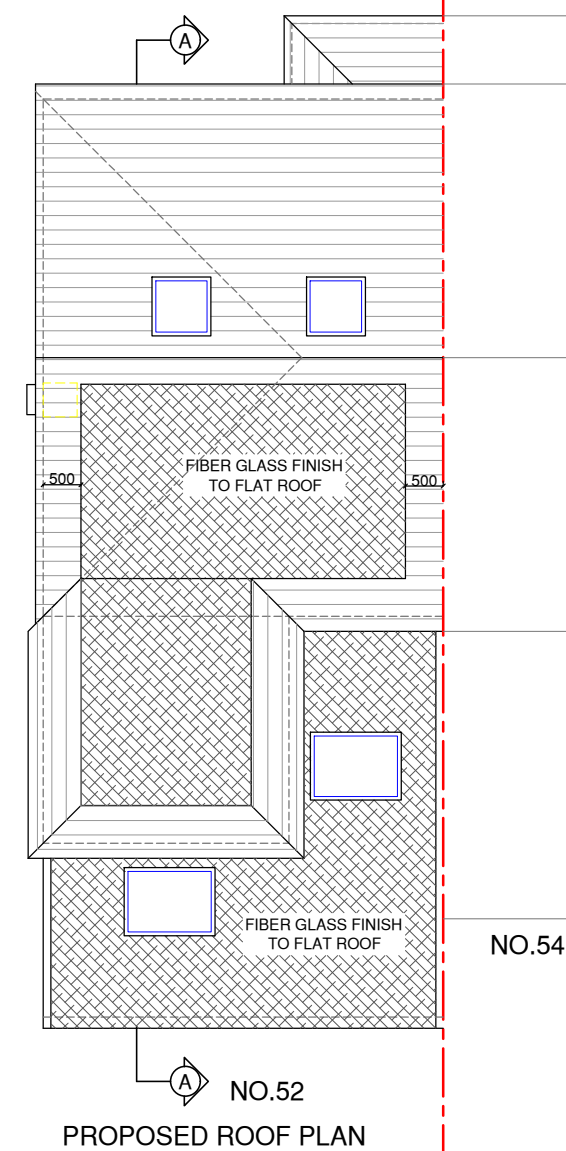


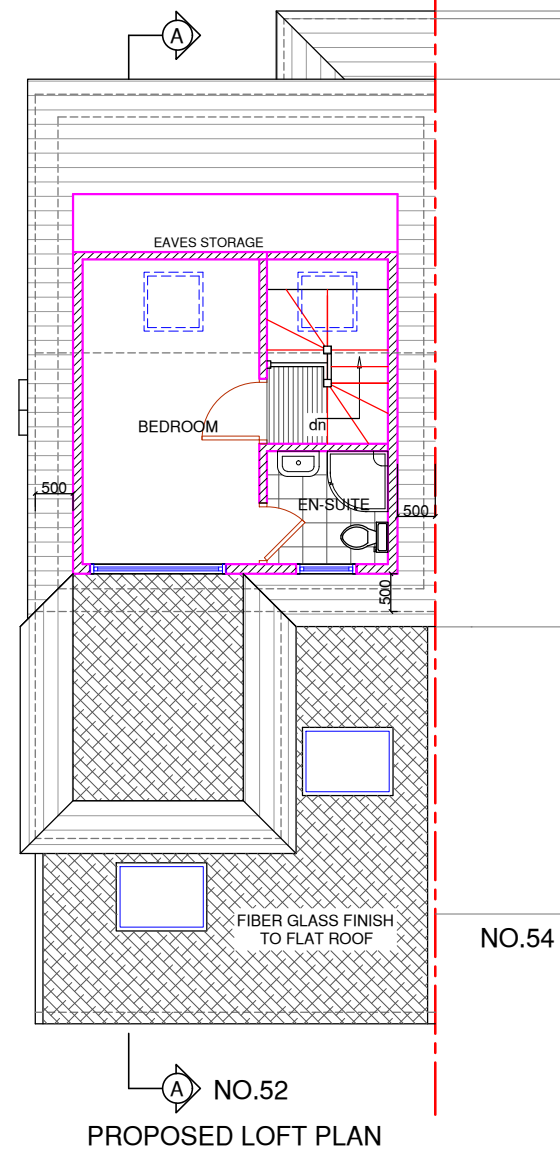

PROPOSED SECTION A-A

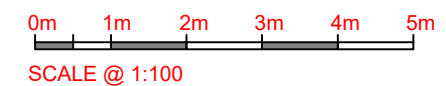

NOTES :

[illegible]

SJR DESIGN LTD.

Client: MR. RAMHARI & ANIT THAPA

Job Title

52 LOTHIAN AVENUE
HAYES
UB4 0EQ

Drawing Title

PROPOSED LOFT / ROOF
PLANS AND SECTION

Scale: 1 : 100 (A3)

Date: AUGUST 2025

Date: 13/06/2020	
Checked by:	Drawn by: RS

Drg No.
TP/723/05

Rev.