




FRONT



REAR

NOTES:

- Dimensions are not to be scaled from this drawing by contractors. The contractor is requested to check all dimensions before the work started.
- Report any discrepancies to the client or architect before undertaking the work described in the drawings.
- Dimensions are approximate site dimensions and are to be verified by the contractor on site before any fabrication/site works i.e foundations etc occur
- Contractor is responsible for all temporary propping to existing structure

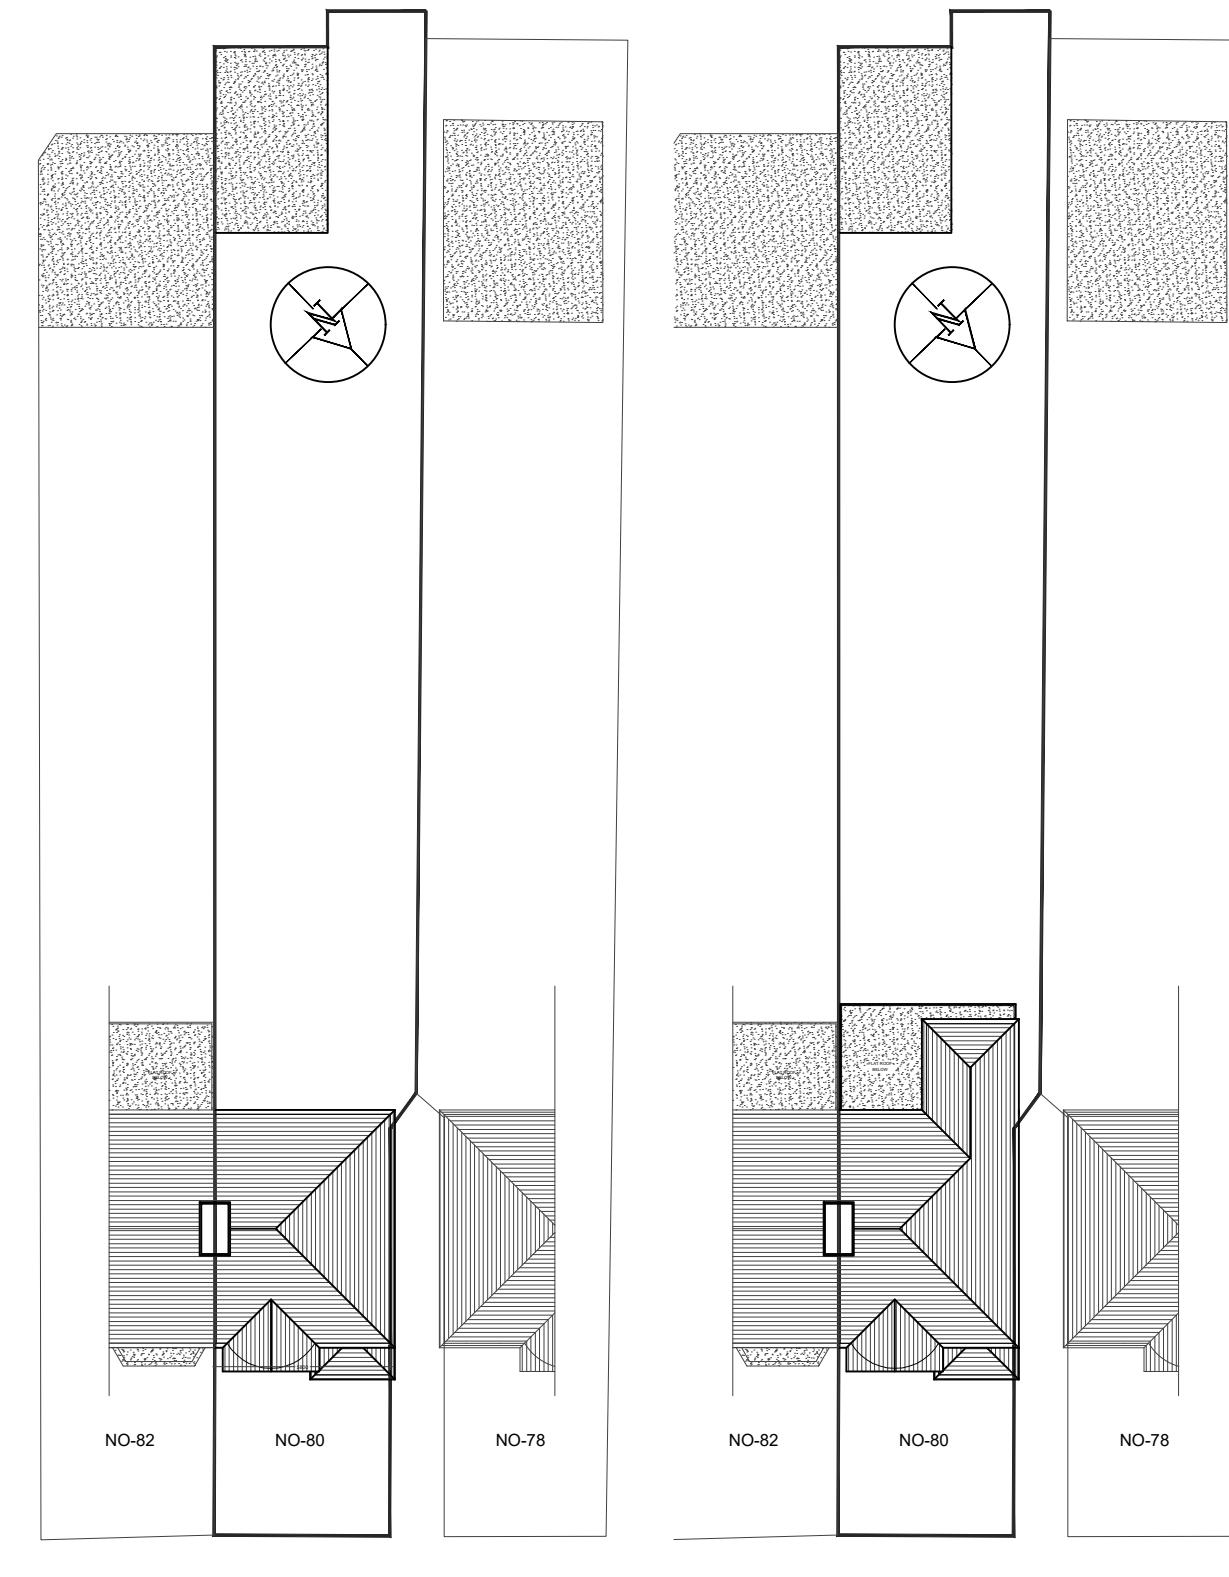

GROSVENOR CRESCENT


02 - EXISTING BLOCK PLAN

SCALE 1:250 0 1 2m 3 4 5m  
Scale

GROSVENOR CRESCENT

03 - PROPOSED BLOCK PLAN

SCALE 1:250 0 1 2m 3 4 5m  
Scale

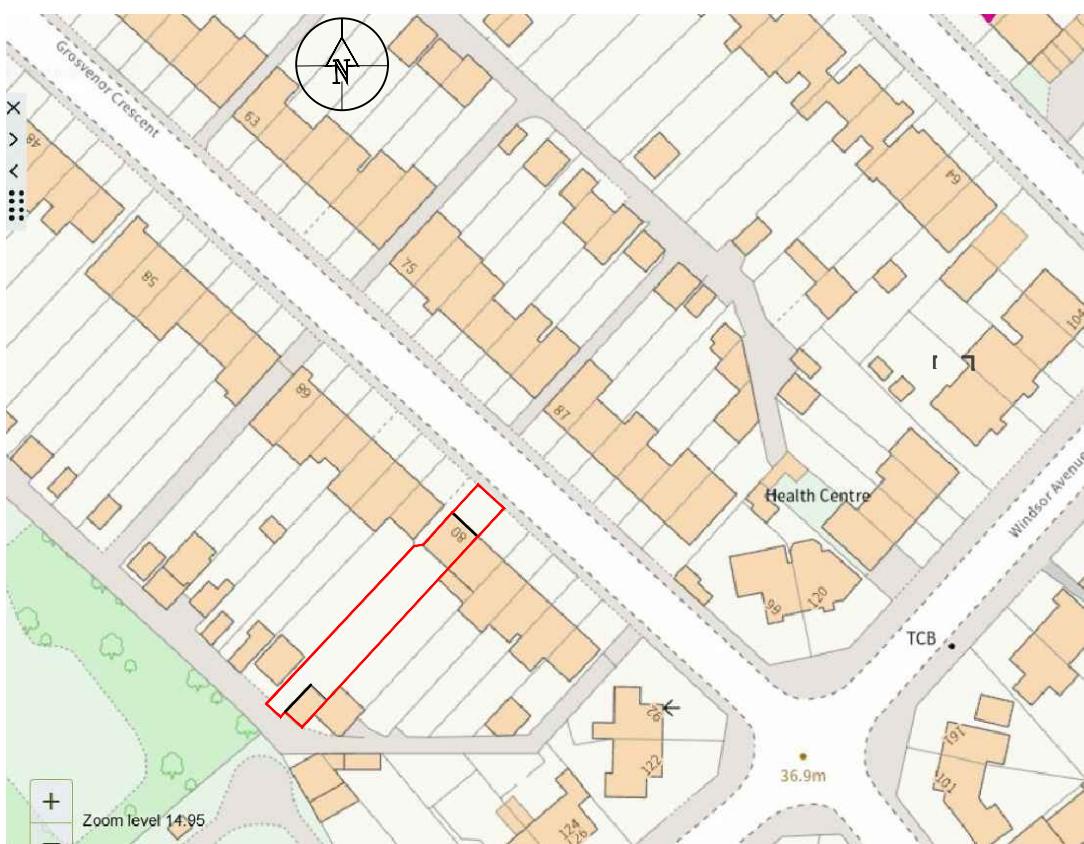

01 - OS MAP SCALE 1:1250



REAR



REAR

REVISIONS			
NO.	DESCRIPTION	DATE	BY

**HOUSE HOLDER APPLICATION**

Project	80 GROSVENOR CRESCENT UXBRIDGE LONDON, UB10 9ET		
Title	OS MAP & BLOCK PLANS		
Scale	As shown@A3	Drawn	Approved
Job No.	DE-1281/25	Drawing No.	Rev.
	PH-80GC-01		

M: 0769580774, 07824773079  
E: design.endeavour@gmail.com