




Do not scale from drawing (apart from the planning department). All dimensions/levels must be checked on site by a contractor/third party prior to commencement. Any discrepancies must be reported to us in writing before proceeding. All works are copyright protected and must not be copied or transmitted without our prior written permission. Copyright infringements shall be legally enforced and pursued. Works should not commence before a Planning/Building Control approval is received. Client bears full responsibility for any resulting alterations due to commencement of works prior to an approval.

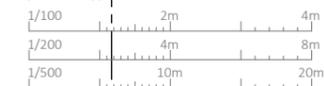


Date	Rev.	Details
-	-	-

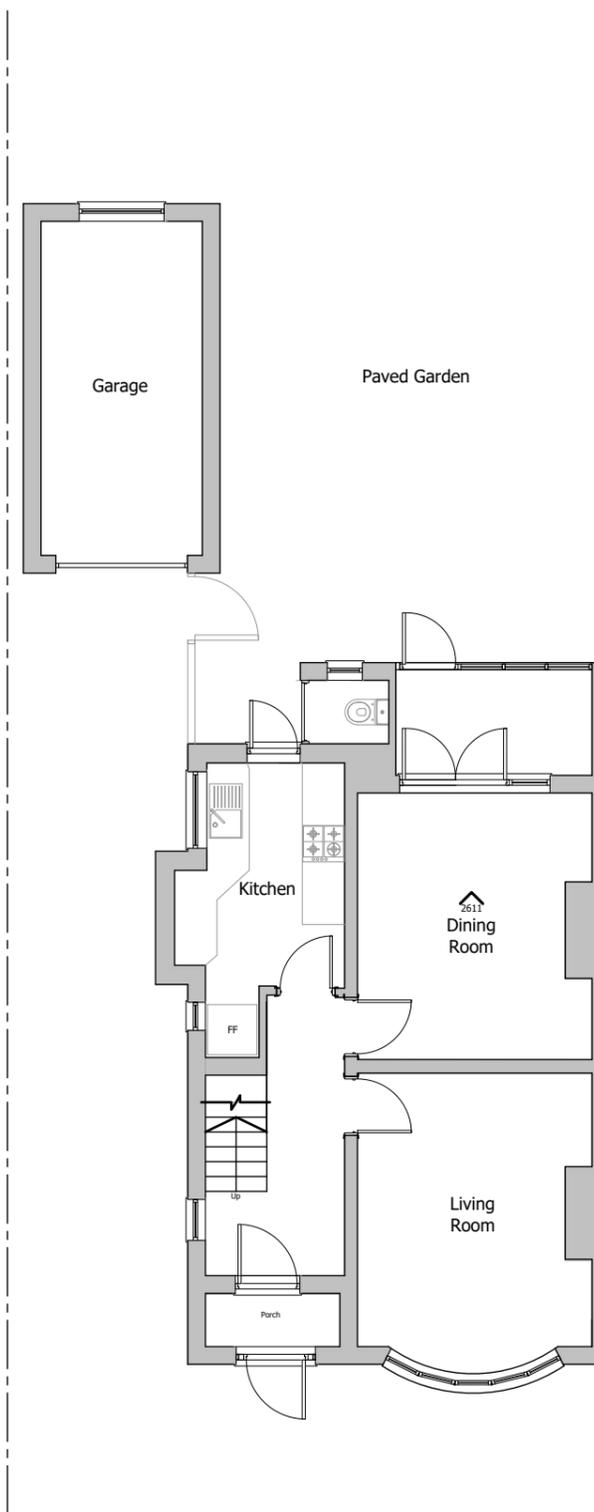

GROUND FLOOR PLAN

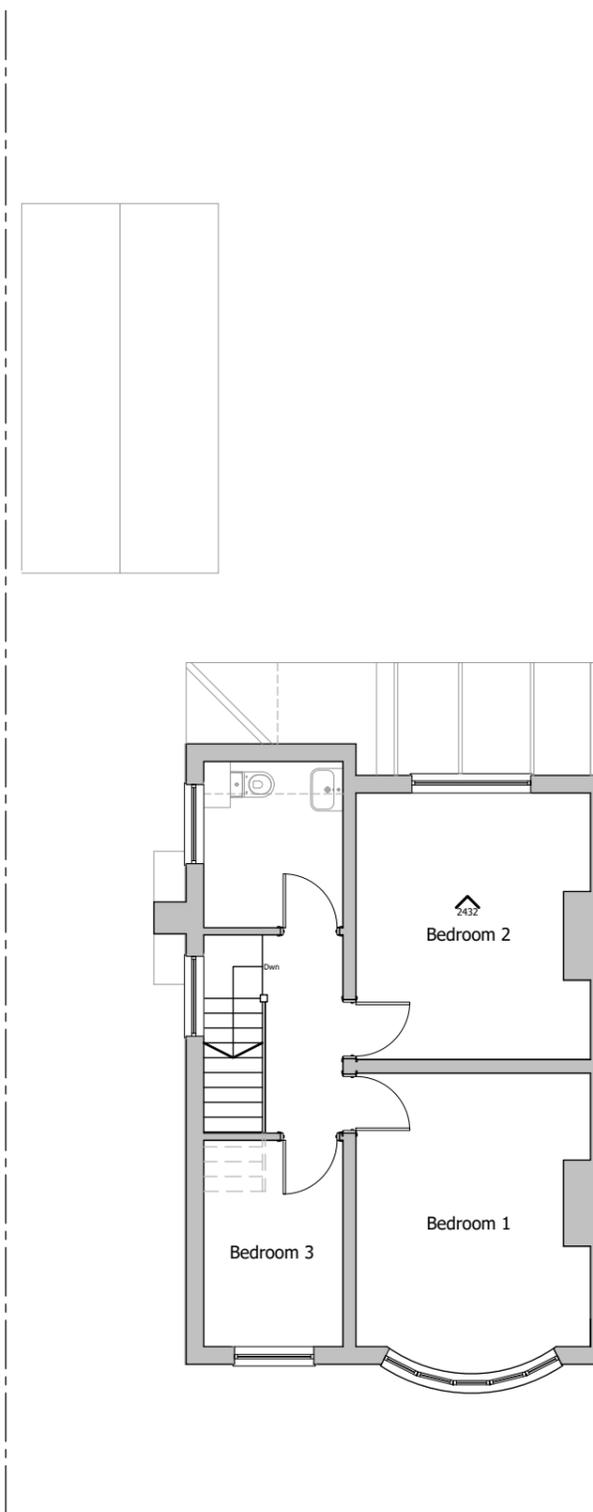

FIRST FLOOR PLAN

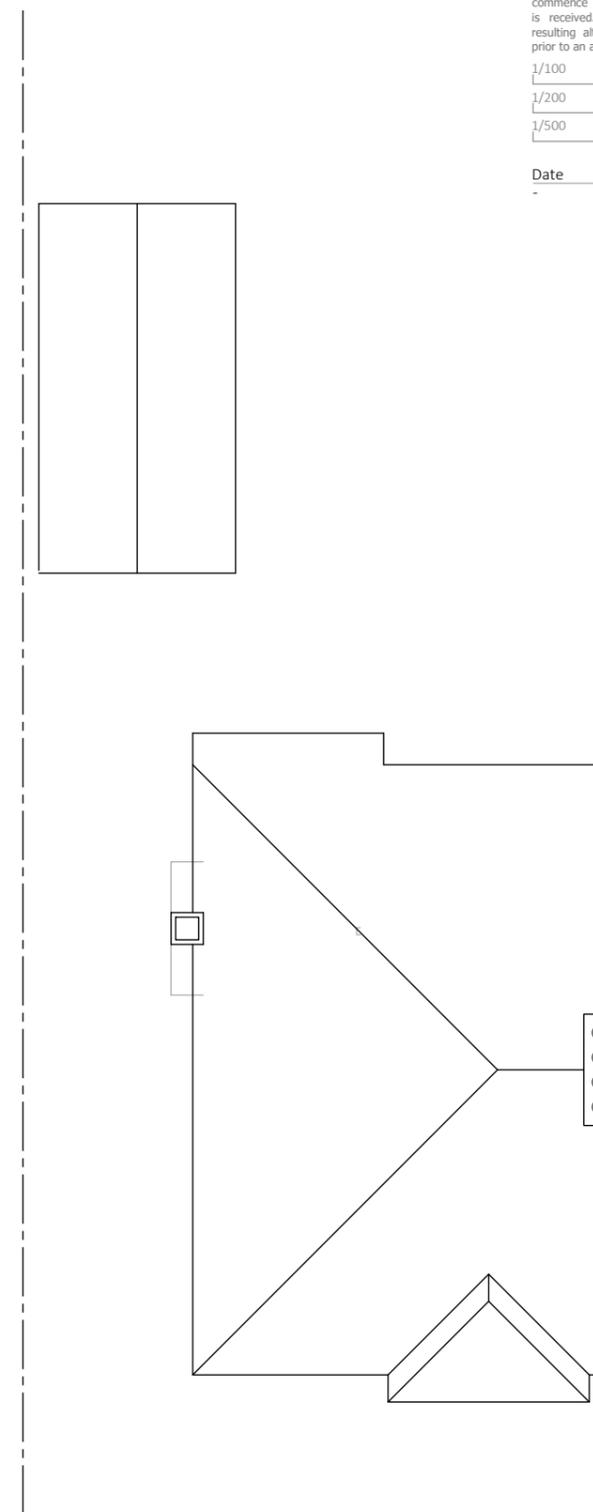


ROOF PLAN

PROJECT	HMO
ADDRESS	6 Cherry Orchard, West Drayton, UB7 7JR
DRAWING	Existing GA
REV	SCALE 1/100
DATE	08/2025
PAGE	01
PAPER	A3

BLUEPRINT VISTA ARCHITECTURE	Architecture + Interiors + Planning + Engineering	Unit 1 Cowley Mill Trading Estate Longbridge Way, Uxbridge UB8 2YG
		T +44 (0) 7973 663 706 E info@blueprintvista.co.uk W www.blueprintvista.co.uk

Do not scale from drawing (apart from the planning department). All dimensions/levels must be checked on site by a contractor/third party prior to commencement. Any discrepancies must be reported to us in writing before proceeding. All works are copyright protected and must not be copied or transmitted without our prior written permission. Copyright infringements shall be legally enforced and pursued. Works should not commence before a Planning/Building Control approval is received. Client bears full responsibility for any resulting alterations due to commencement of works prior to an approval.

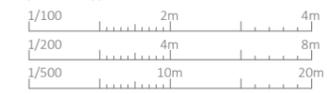

Date	Rev.	Details
-	-	-



FRONT ELEVATION




REAR

FRONT



REAR ELEVATION

Dashed outline & diagonal grey hatch indicating detached garage (omitted for clarity)

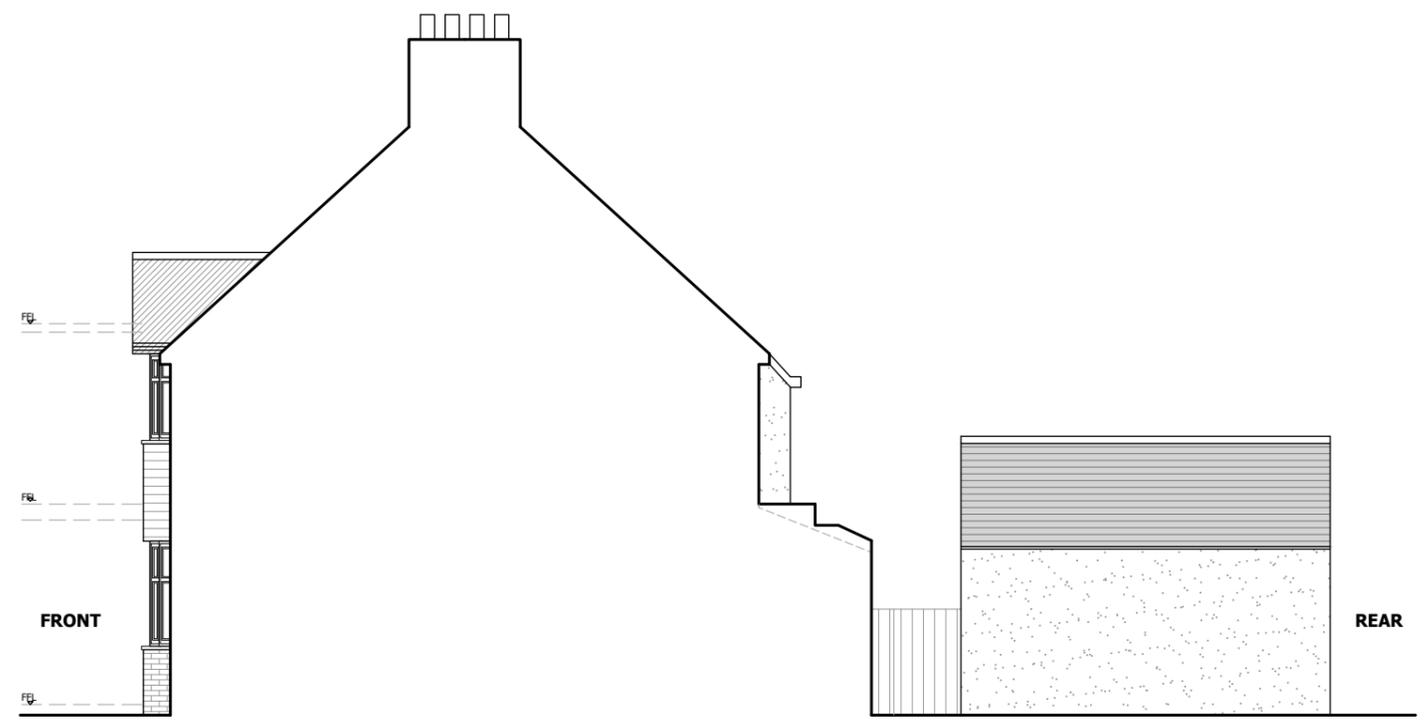


FRONT

REAR




PROJECT	HMO	DATE	08/2025
ADDRESS	6 Cherry Orchard, West Drayton, UB7 7JR		
DRAWING	Existing Elev	PAGE	02
REV	SCALE 1/100	PAPER	A3

BLUEPRINT VISTA + ARCHITECTURE	Architecture + Interiors + Planning + Engineering	Unit 1 Cowley Mill Trading Estate Longbridge Way, Uxbridge UB8 2YG
		T +44 (0) 7973 663 706 E info@blueprintvista.co.uk W www.blueprintvista.co.uk

Do not scale from drawing (apart from the planning department). All dimensions/levels must be checked on site by a contractor/third party prior to commencement. Any discrepancies must be reported to us in writing before proceeding. All works are copyright protected and must not be copied or transmitted without our prior written permission. Copyright infringements shall be legally enforced and pursued. Works should not commence before a Planning/Building Control approval is received. Client bears full responsibility for any resulting alterations due to commencement of works prior to an approval.

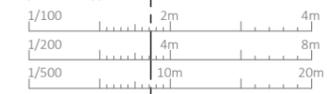

Date	Rev.	Details
-	-	-

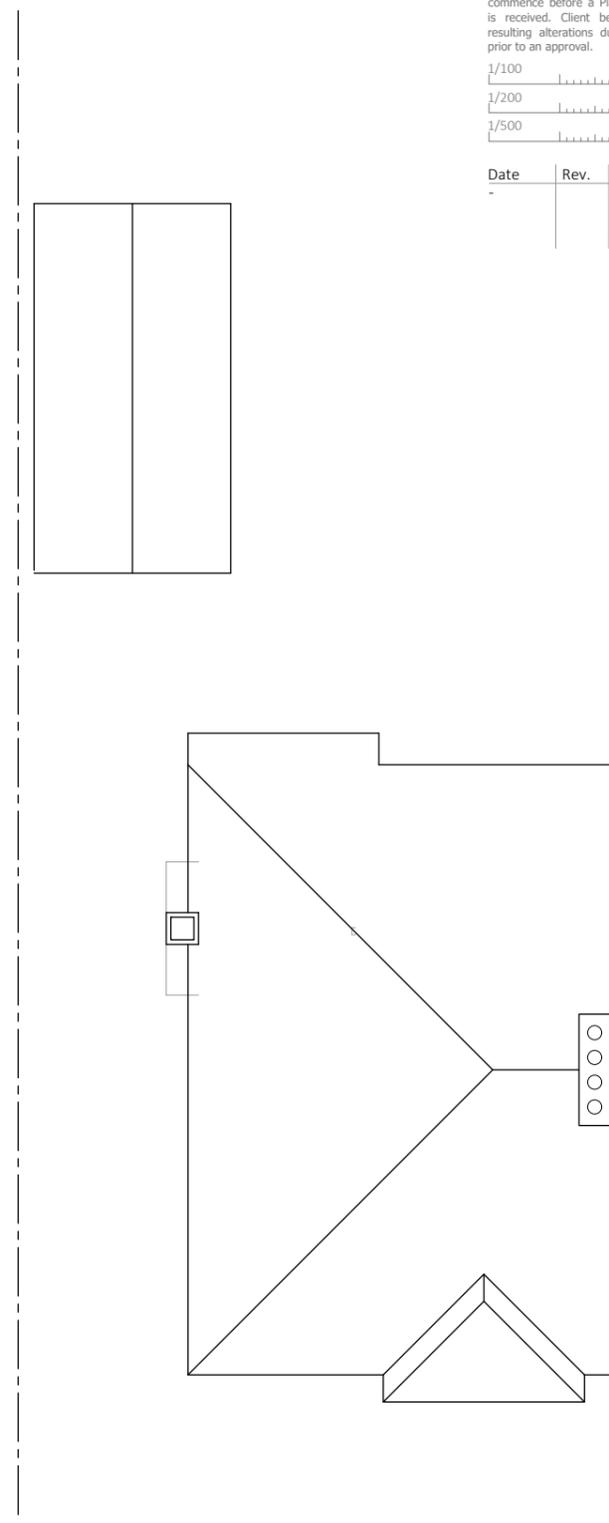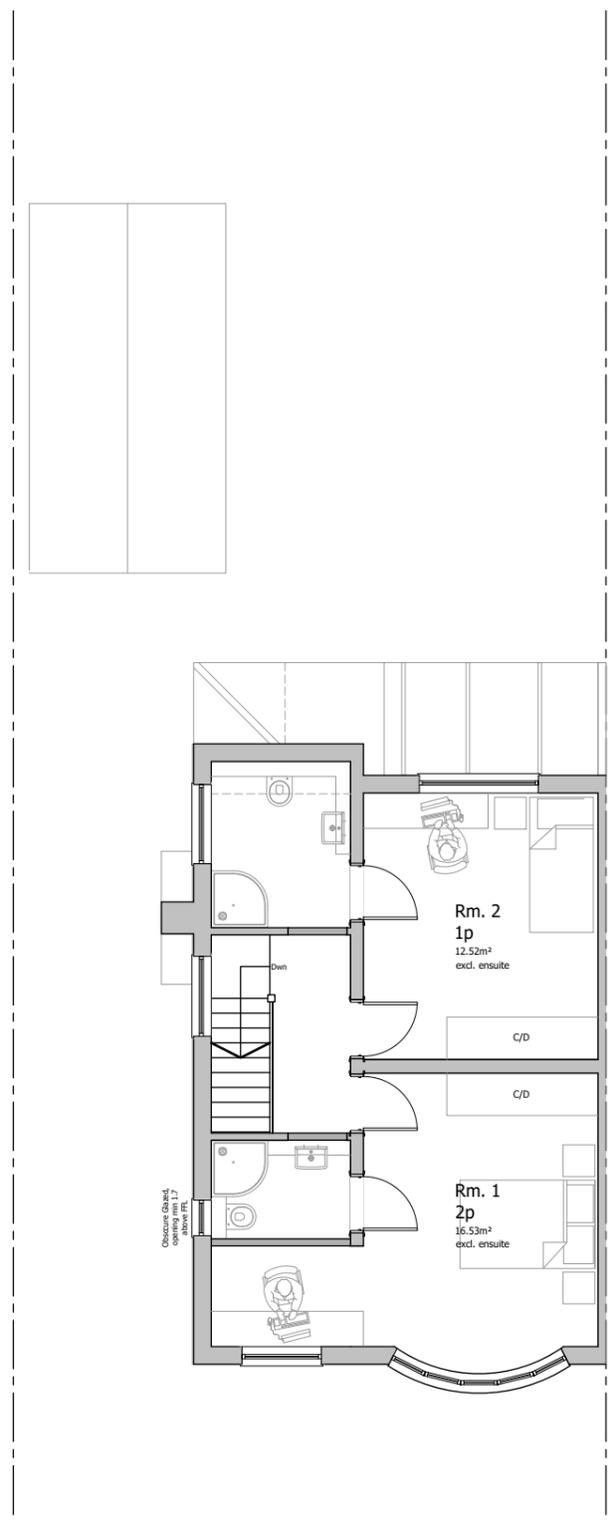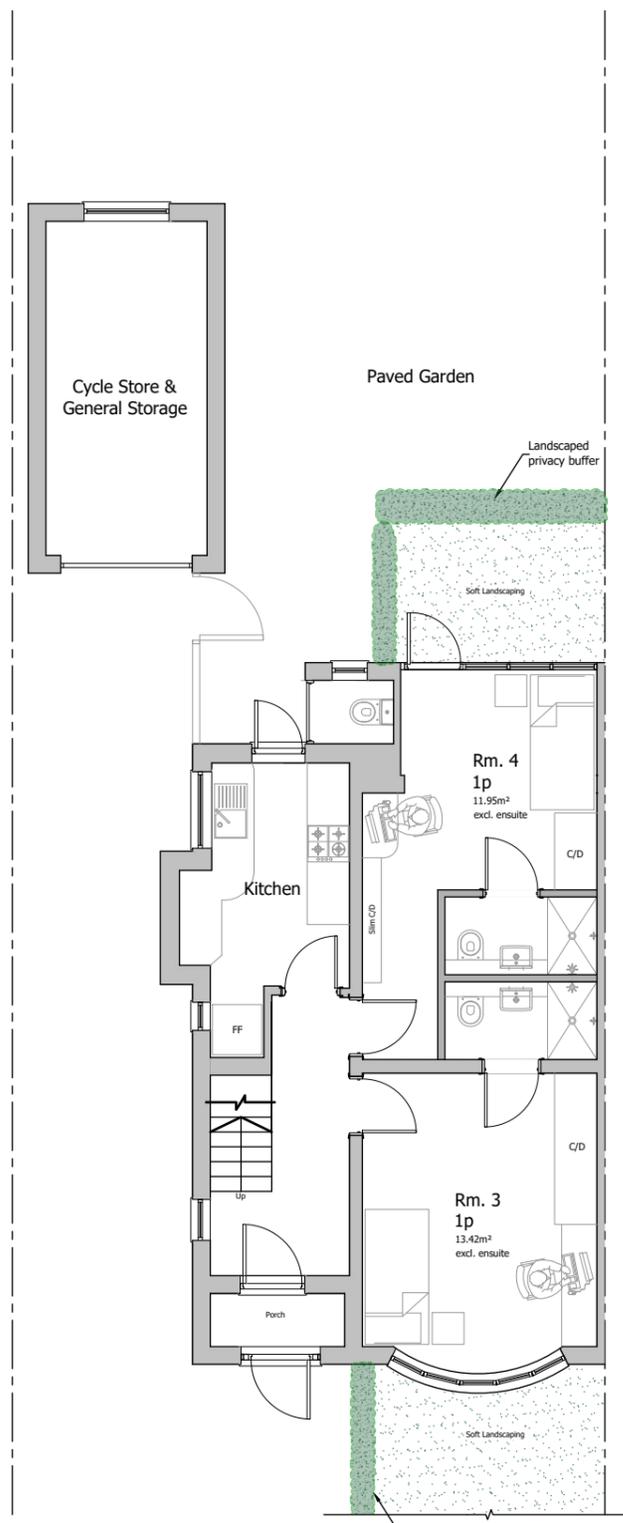

PROJECT	HMO
ADDRESS	6 Cherry Orchard, West Drayton, UB7 7JR
DRAWING	Proposed GA
REV	SCALE 1/100
DATE	08/2025
PAGE	03
PAPER	A3


BLUEPRINT VISTA + ARCHITECTURE

Architecture + Interiors + Planning + Engineering

Unit 1 Cowley Mill Trading Estate
Longbridge Way, Uxbridge
UB8 2YG

T +44 (0) 7973 663 706
E info@blueprintvista.co.uk
W www.blueprintvista.co.uk

Do not scale from drawing (apart from the planning department). All dimensions/levels must be checked on site by a contractor/third party prior to commencement. Any discrepancies must be reported to us in writing before proceeding. All works are copyright protected and must not be copied or transmitted without our prior written permission. Copyright infringements shall be legally enforced and pursued. Works should not commence before a Planning/Building Control approval is received. Client bears full responsibility for any resulting alterations due to commencement of works prior to an approval.

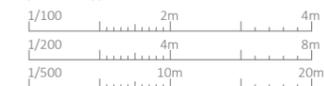

Date	Rev.	Details
-	-	-



FRONT ELEVATION




REAR

FRONT



REAR ELEVATION

Dashed outline & diagonal grey hatch indicating detached garage (omitted for clarity)

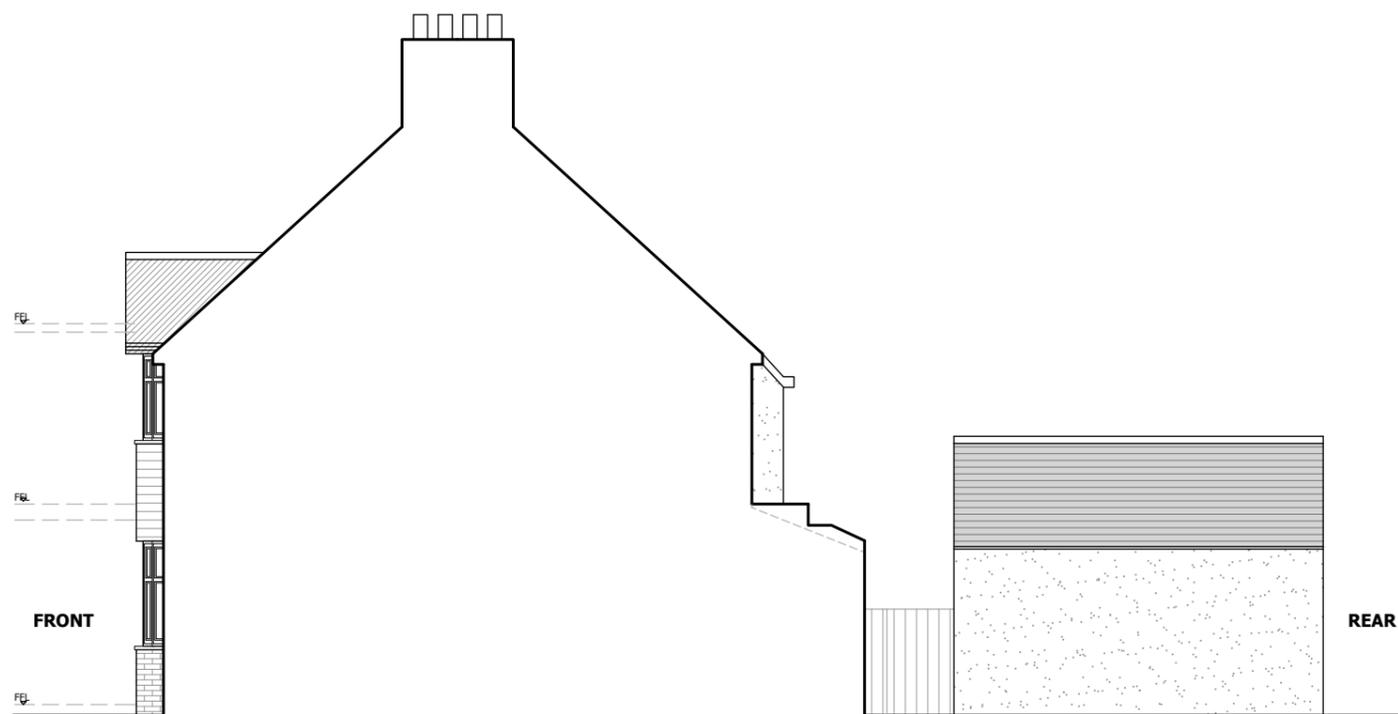


FRONT

REAR


PROJECT	HMO	DATE	08/2025
ADDRESS	6 Cherry Orchard, West Drayton, UB7 7JR		
DRAWING	Proposed Elev	PAGE	04
REV	SCALE 1/100	PAPER	A3

BLUEPRINT VISTA + ARCHITECTURE	Architecture + Interiors + Planning + Engineering	Unit 1 Cowley Mill Trading Estate Longbridge Way, Uxbridge UB8 2YG
		T +44 (0) 7973 663 706 E info@blueprintvista.co.uk W www.blueprintvista.co.uk

Do not scale from drawing (apart from the planning department). All dimensions/levels must be checked on site by a contractor/third party prior to commencement. Any discrepancies must be reported to us in writing before proceeding. All works are copyright protected and must not be copied or transmitted without our prior written permission. Copyright infringements shall be legally enforced and pursued. Works should not commence before a Planning/Building Control approval is received. Client bears full responsibility for any resulting alterations due to commencement of works prior to an approval.

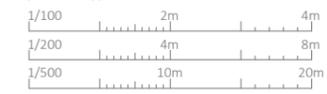

Date	Rev.	Details
-		

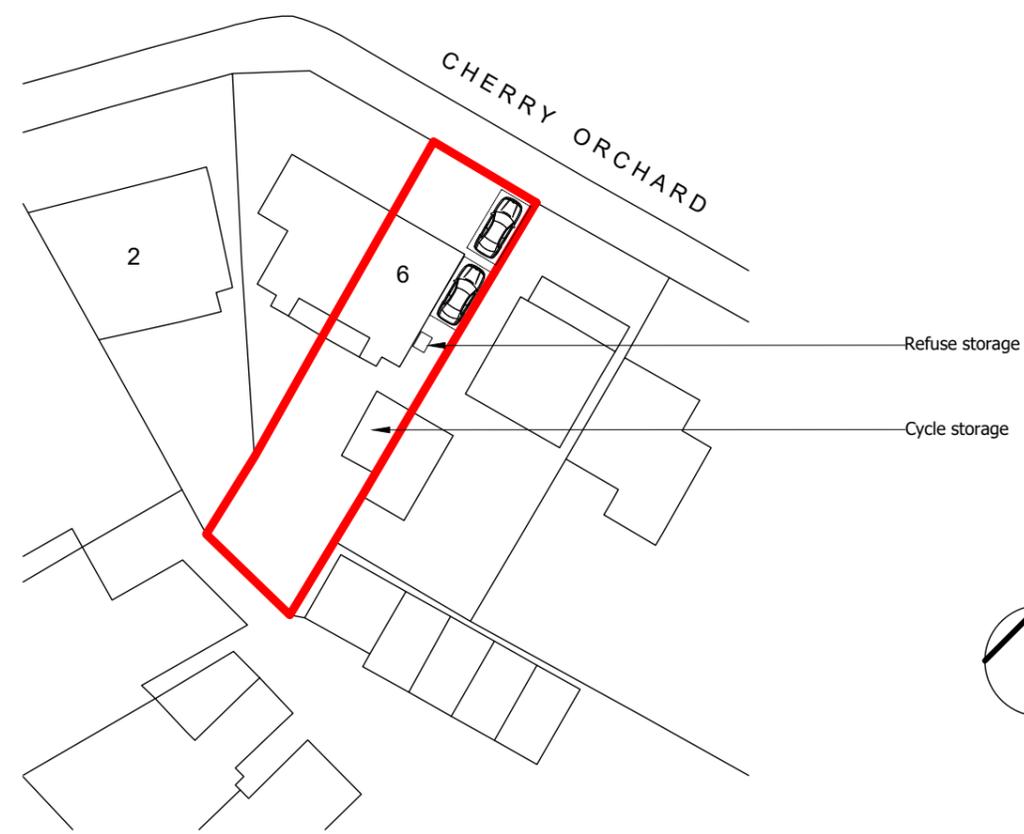

Proposed Site Plan
1/500



Location Plan
1/1250

PROJECT	HMO
ADDRESS	6 Cherry Orchard, West Drayton, UB7 7JR
DRAWING	Proposed Site Plan, Location Plan
DATE	08/2025
REV	SCALE 1/500/1250
PAGE	05
PAPER	A3

<p>BLUEPRINT VISTA + ARCHITECTURE</p>	<p>Architecture + Interiors + Planning + Engineering</p>	<p>Unit 1 Cowley Mill Trading Estate Longbridge Way, Uxbridge UB8 2YG</p>
		<p>T +44 (0) 7973 663 706 E info@blueprintvista.co.uk W www.blueprintvista.co.uk</p>