
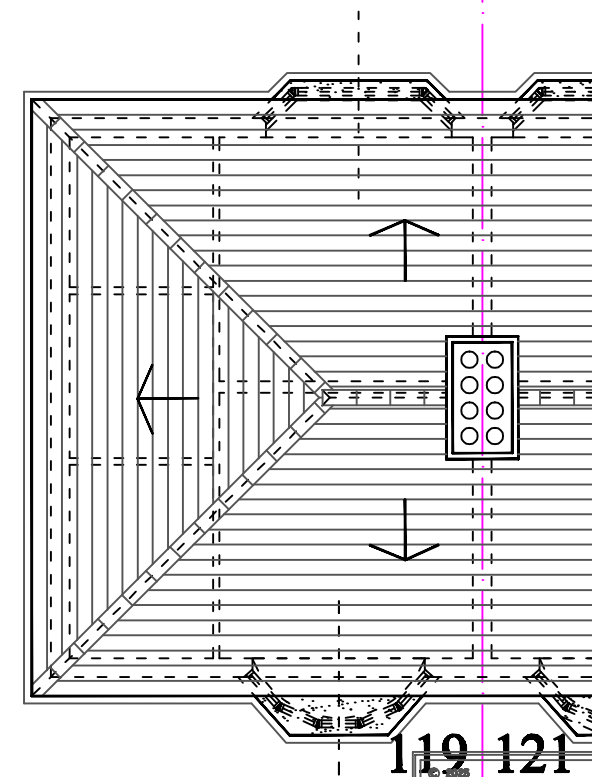
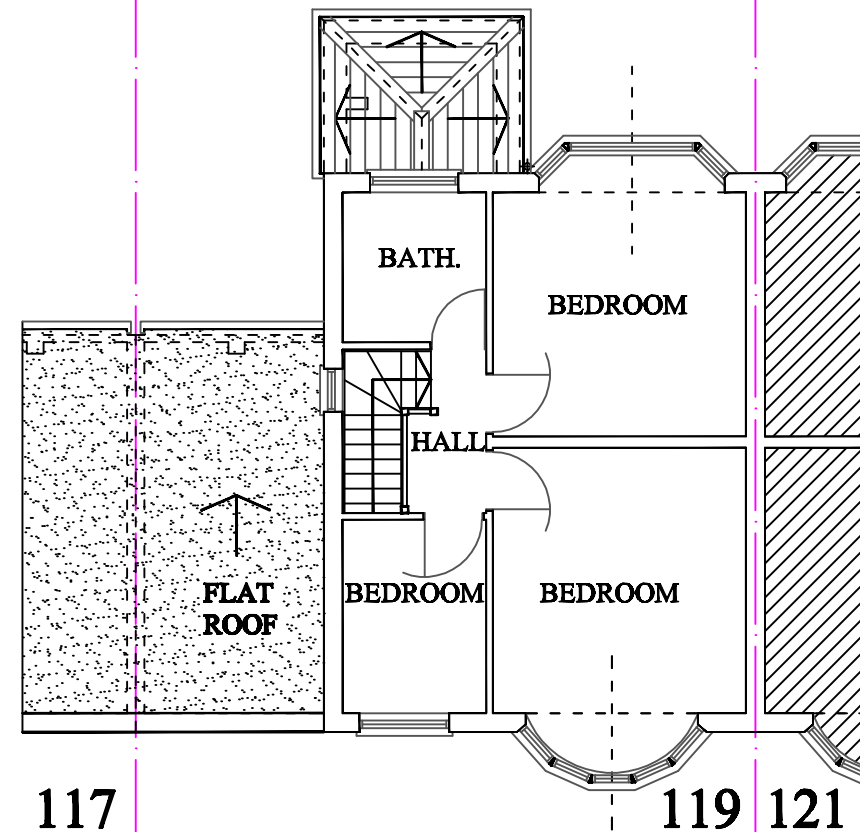


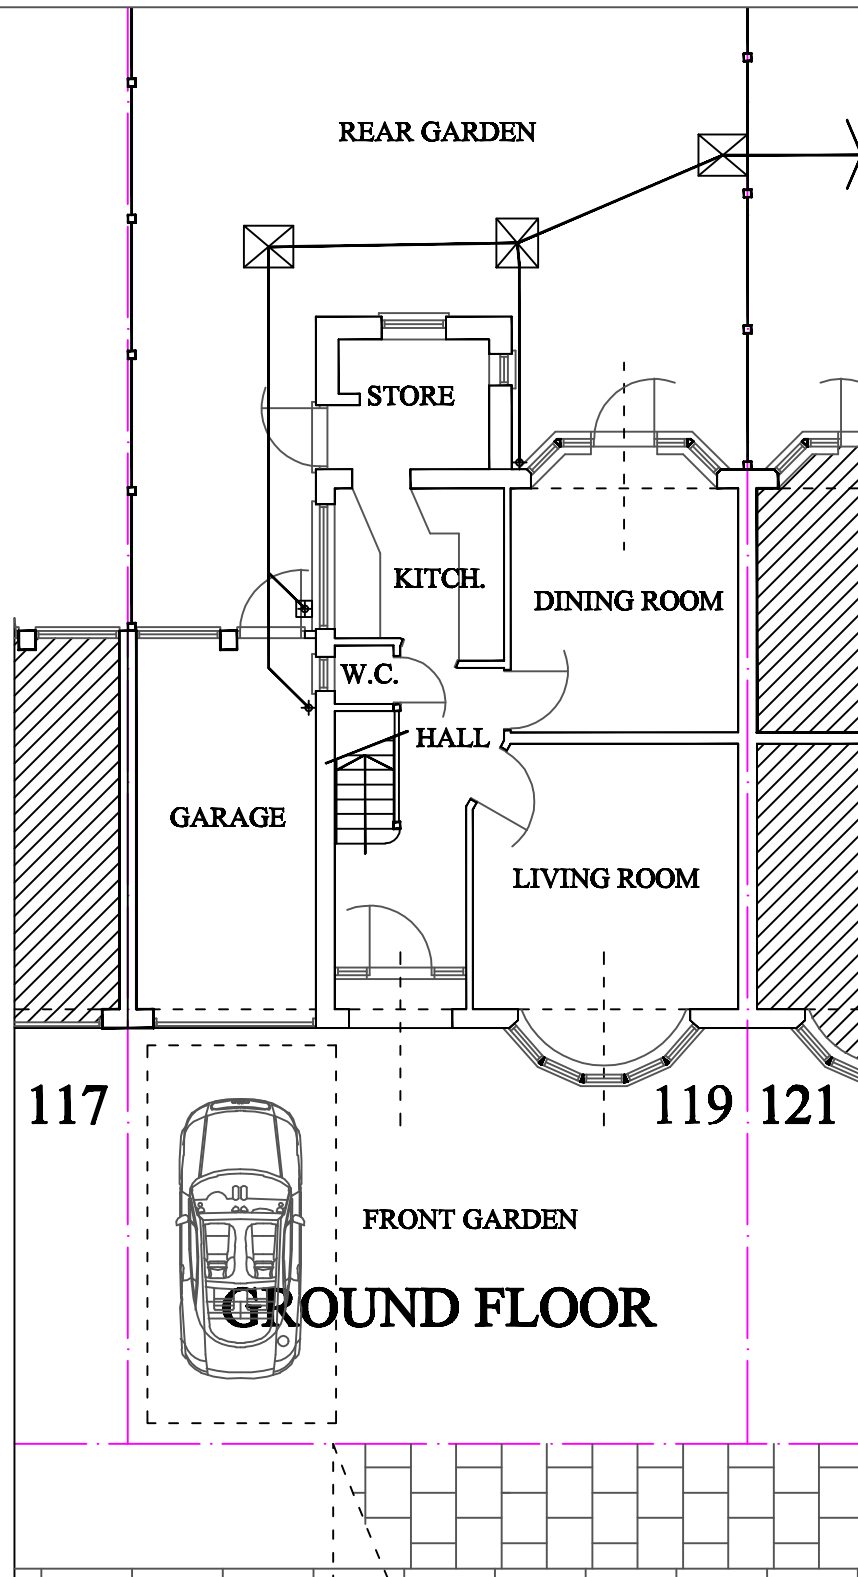

B. L. BHARADIA, BBArch, MAArch,
17 POPE CLOSE,
FELTHAM,
MIDDX. TW14 9PQ.
bharadia.bharat@yahoo.co.uk
tel; 07913 536633tel

PROJECT
119 NIELD ROAD,
HAYES UB3 1SH

DRAWING TITLE
EXISTING PLANS

STATUS
PLANNING

SCALE
100@A3

BY
BB

DATE
17.08.2025

CHECKED BY
BB

DRAWING NO.
2025(AR)70-02

REV.
-

