
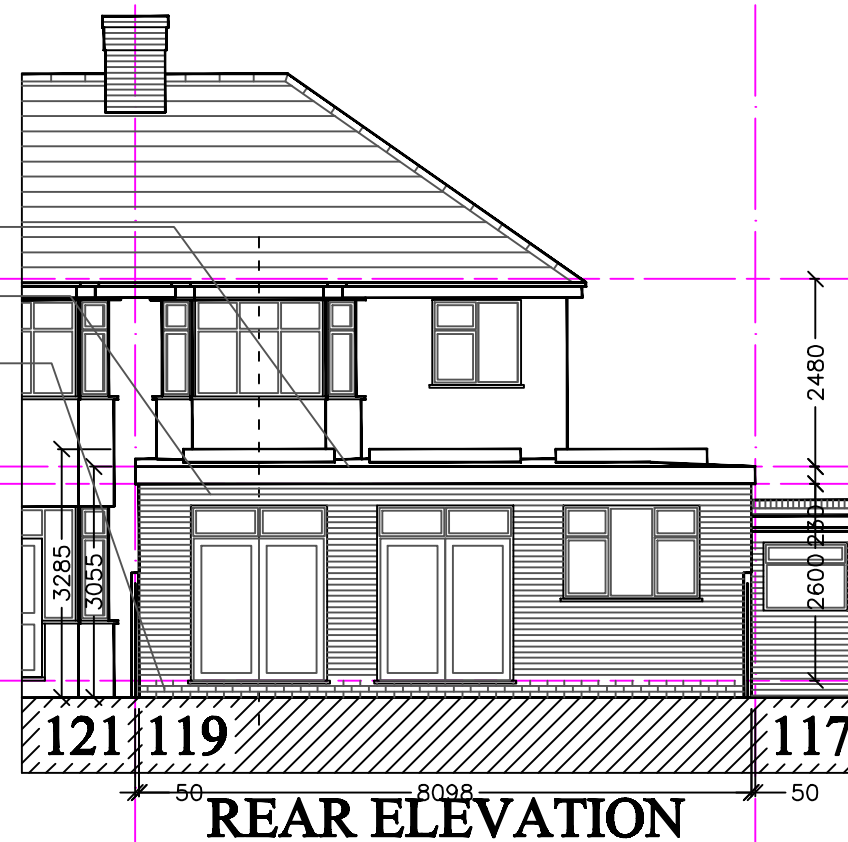
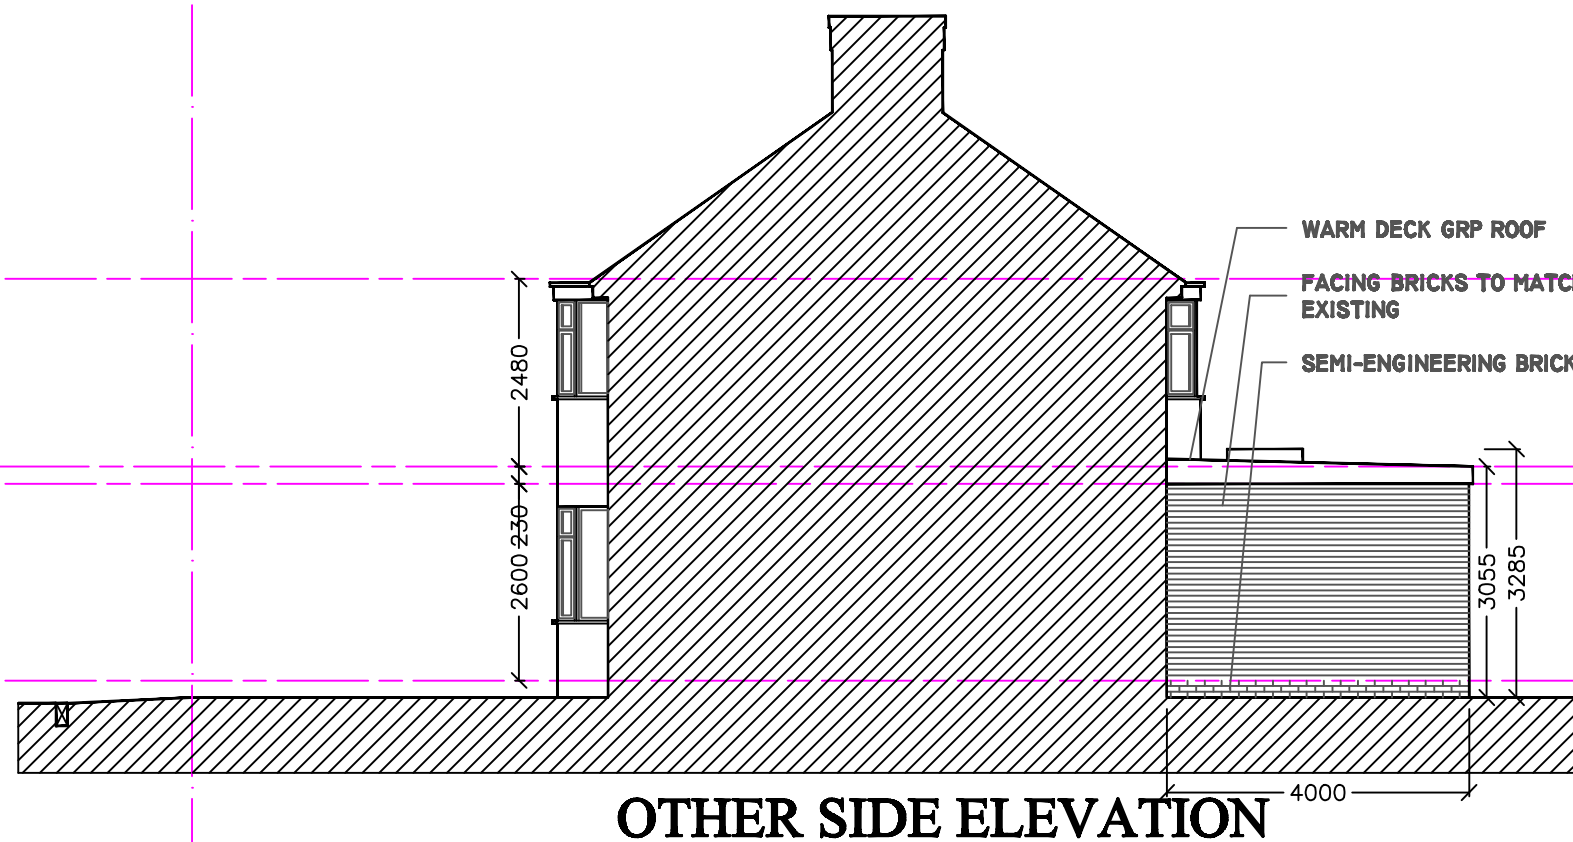
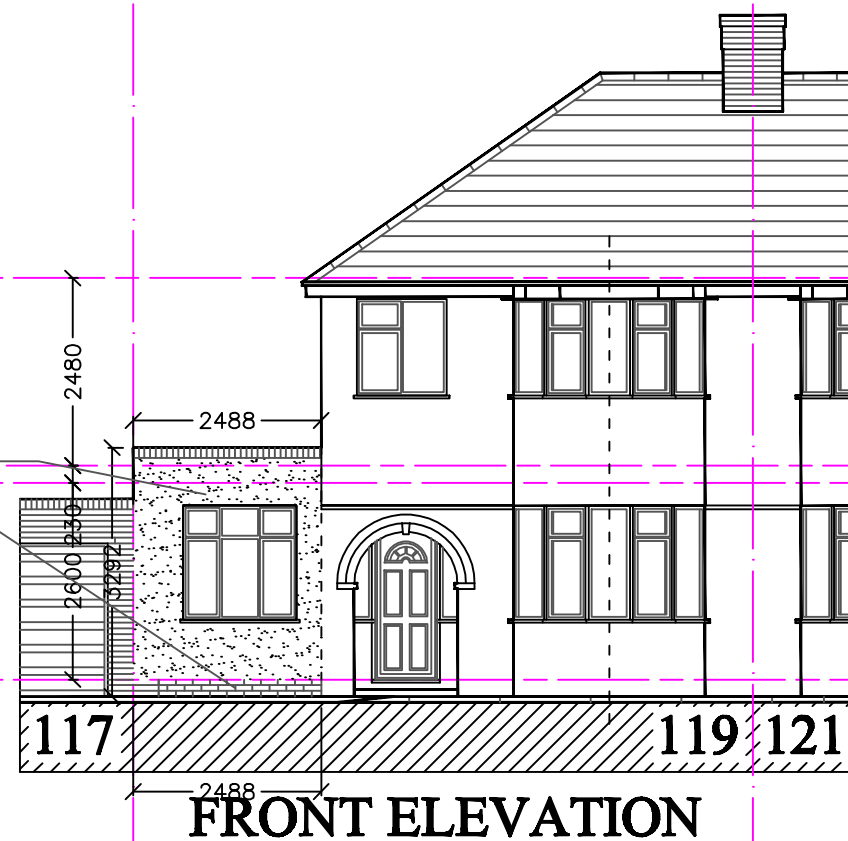


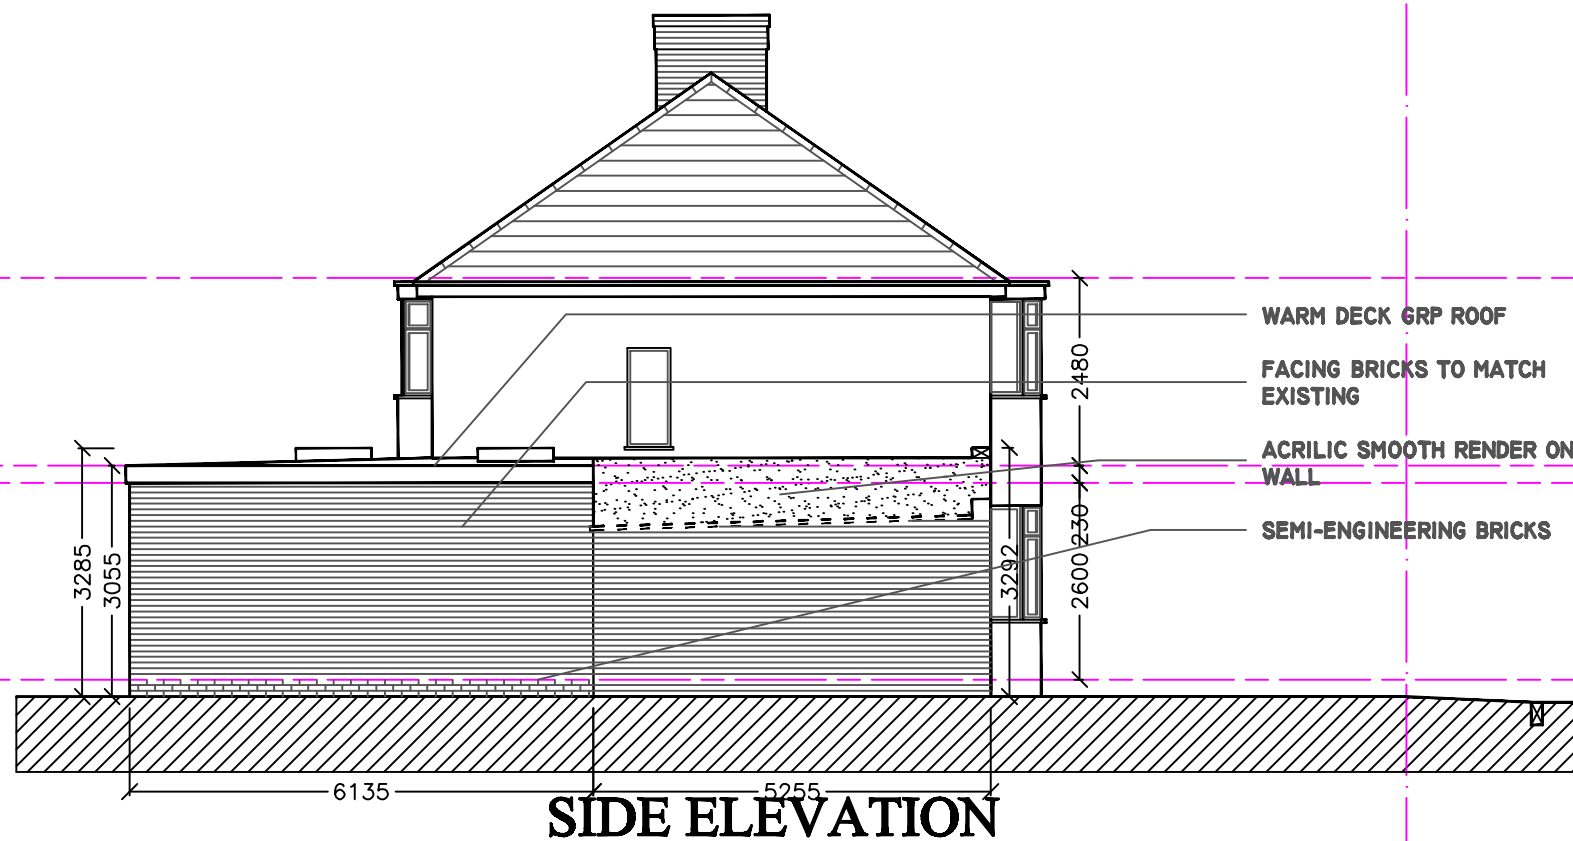

WARM DECK GRP ROOF
FACING BRICKS TO MATCH
EXISTING
ACRILIC SMOOTH RENDER ON
WALL
SEMI-ENGINEERING BRICKS

WARM DECK GRP ROOF
FACING BRICKS TO MATCH
EXISTING
SEMI-ENGINEERING BRICKS

© 2009			
B. L. BHARADIA, BSc(Arch), M.A.(Arch), 17 POPE CLOSE, FELTHAM, MIDDX. TW14 9PQ. bharadia.bharat@yahoo.co.uk tel; 07913 536633tel			
PROJECT 119 NIELD ROAD, HAYES UB3 1SH			
DRAWING TITLE PROPOSED ELEVATIONS			
STATUS PLANNING			
SCALE 1:100@A3	BY BB		
DATE 17.09.2025	CHECKED BY BB		
DRAWING NO. 2025(AR)70-05	REV. -		