


General Notes

1. New work shown shaded
2. Demolition shown dotted
3. W: Wardrobe  
Cpbd: Cupboard  
RLA: Roof lantern above  
RL: Roof light/lantern below
4. All dimensions are indicative and in mm
5. If shown levels indicated in red dotted

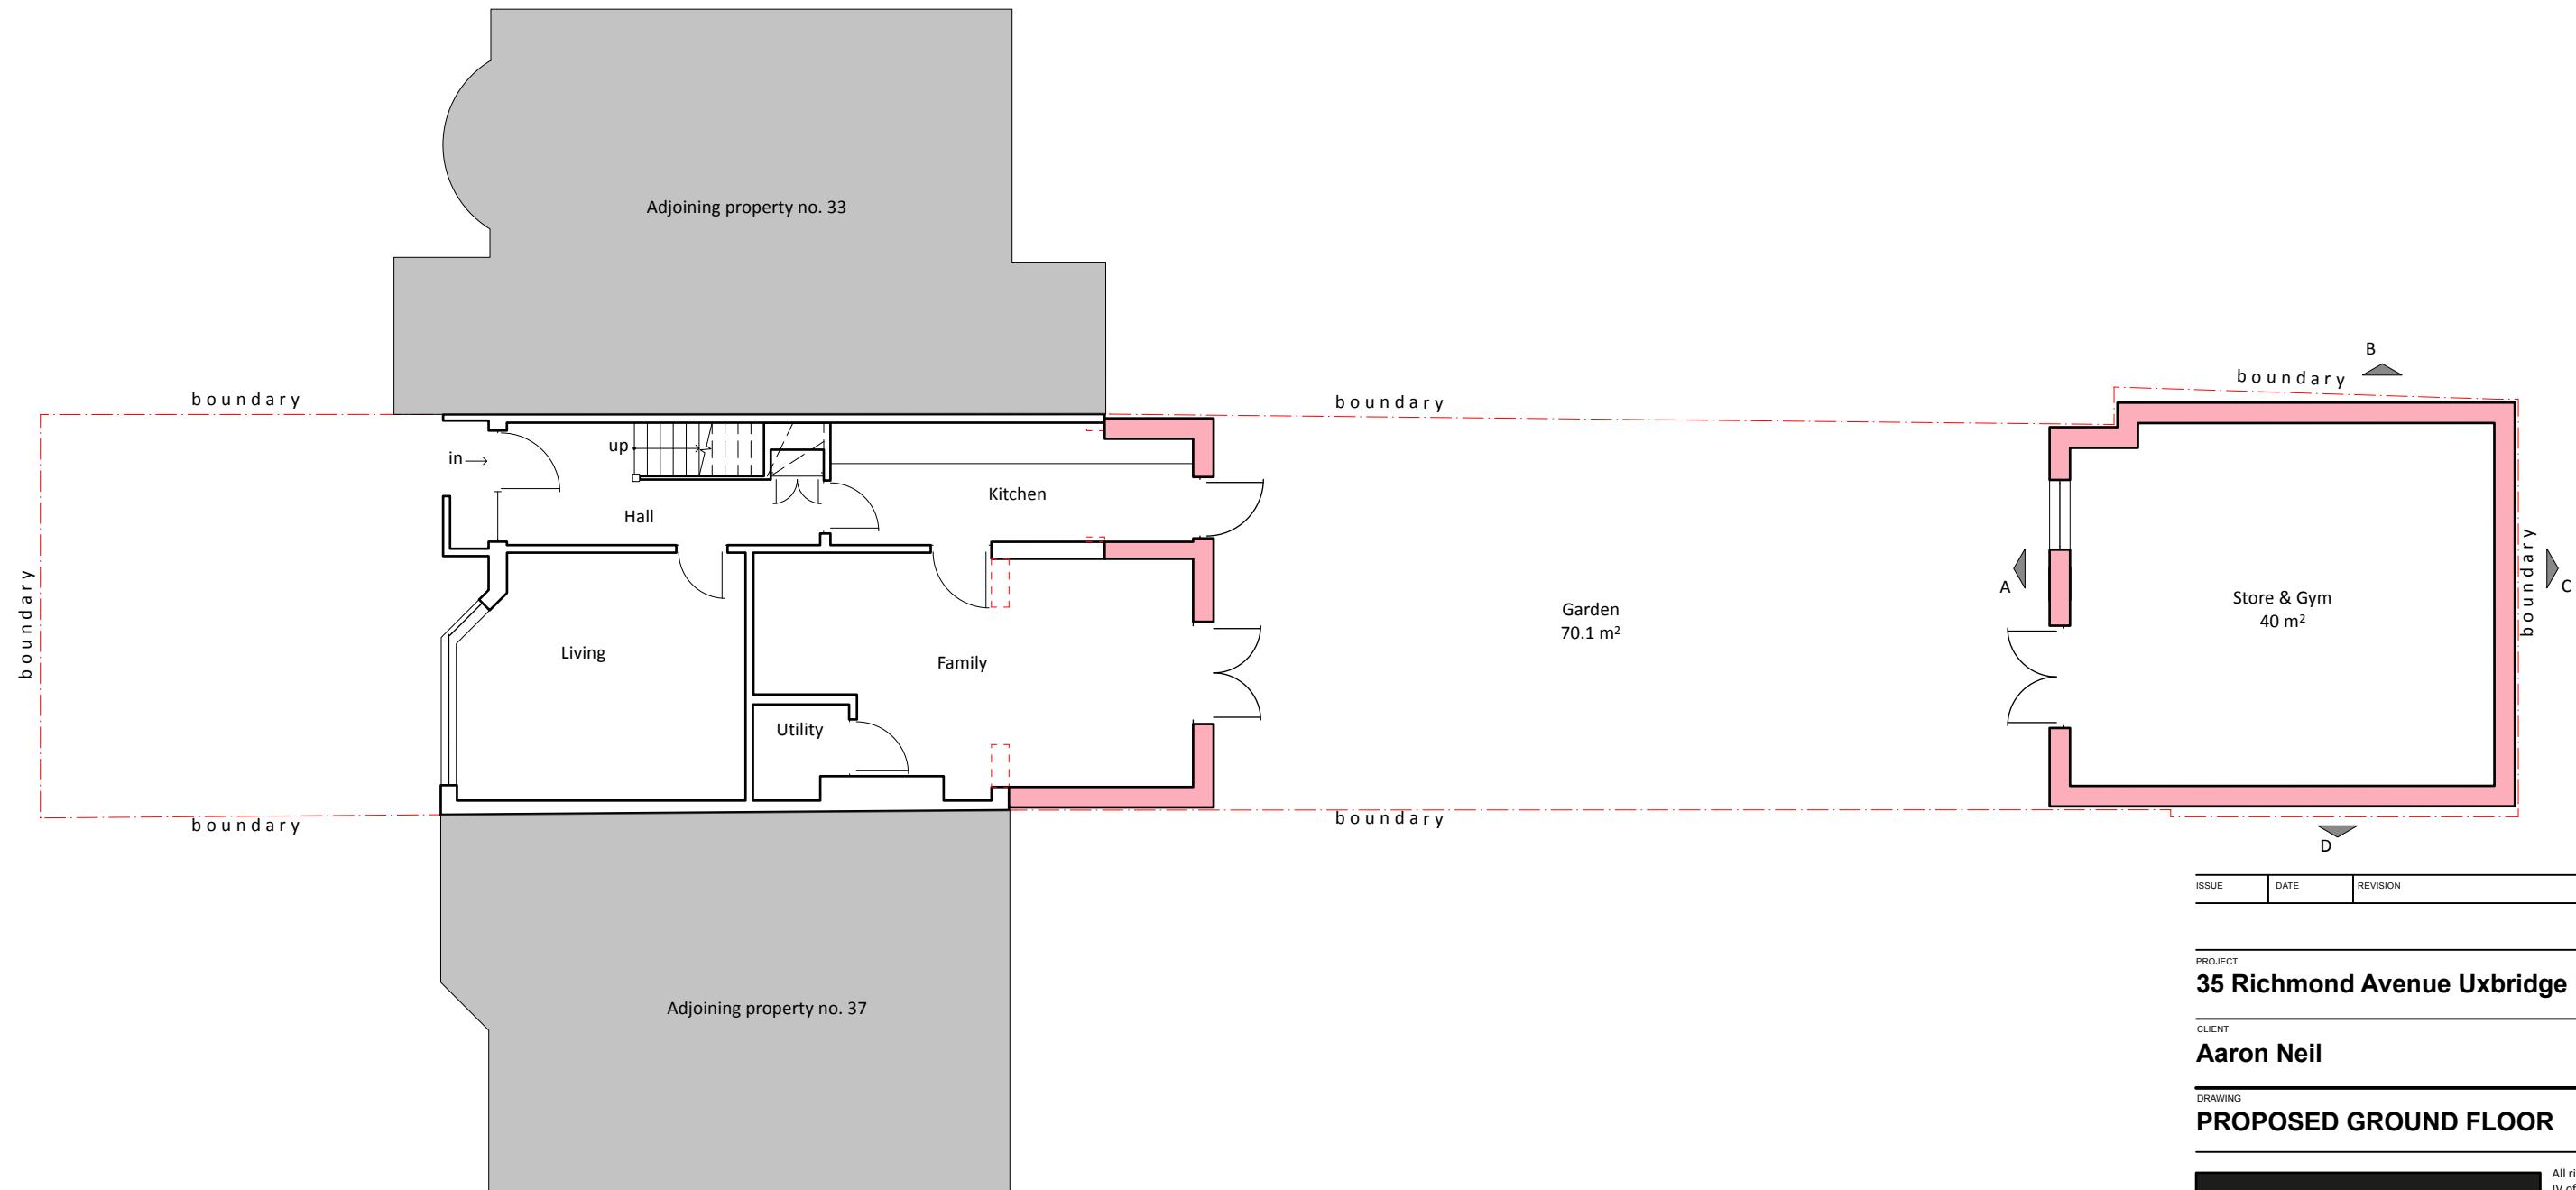

All rights described in chapter IV of the copyright designs & patents act 1988 have been asserted. This drawing must not be scaled; only figured dimensions should be used. Check and verify all dimensions on site prior to commencing any work. Any discrepancies should be reported to the Architects immediately.

2025.050  
13/08/2025  
1:100  
CHKD JC

0.0      1.0      2.0      3.0      4.0      5.0 m

-z

C01

**stones Architects Ltd**  
10 Coldharbour Lane Hayes Middlesex UB3 3EP  
020 8969 0000 e mail@stonesarchitects.co.uk w stonesarchitects.co.uk