


General Notes

1. New work shown shaded
2. Demolition shown dotted
3. W: Wardrobe
- Cpbd: Cupboard
- RLA: Roof lantern above
- RL: Roof light/lantern below
4. All dimensions are indicative and in mm
5. If shown levels indicated in red dotted

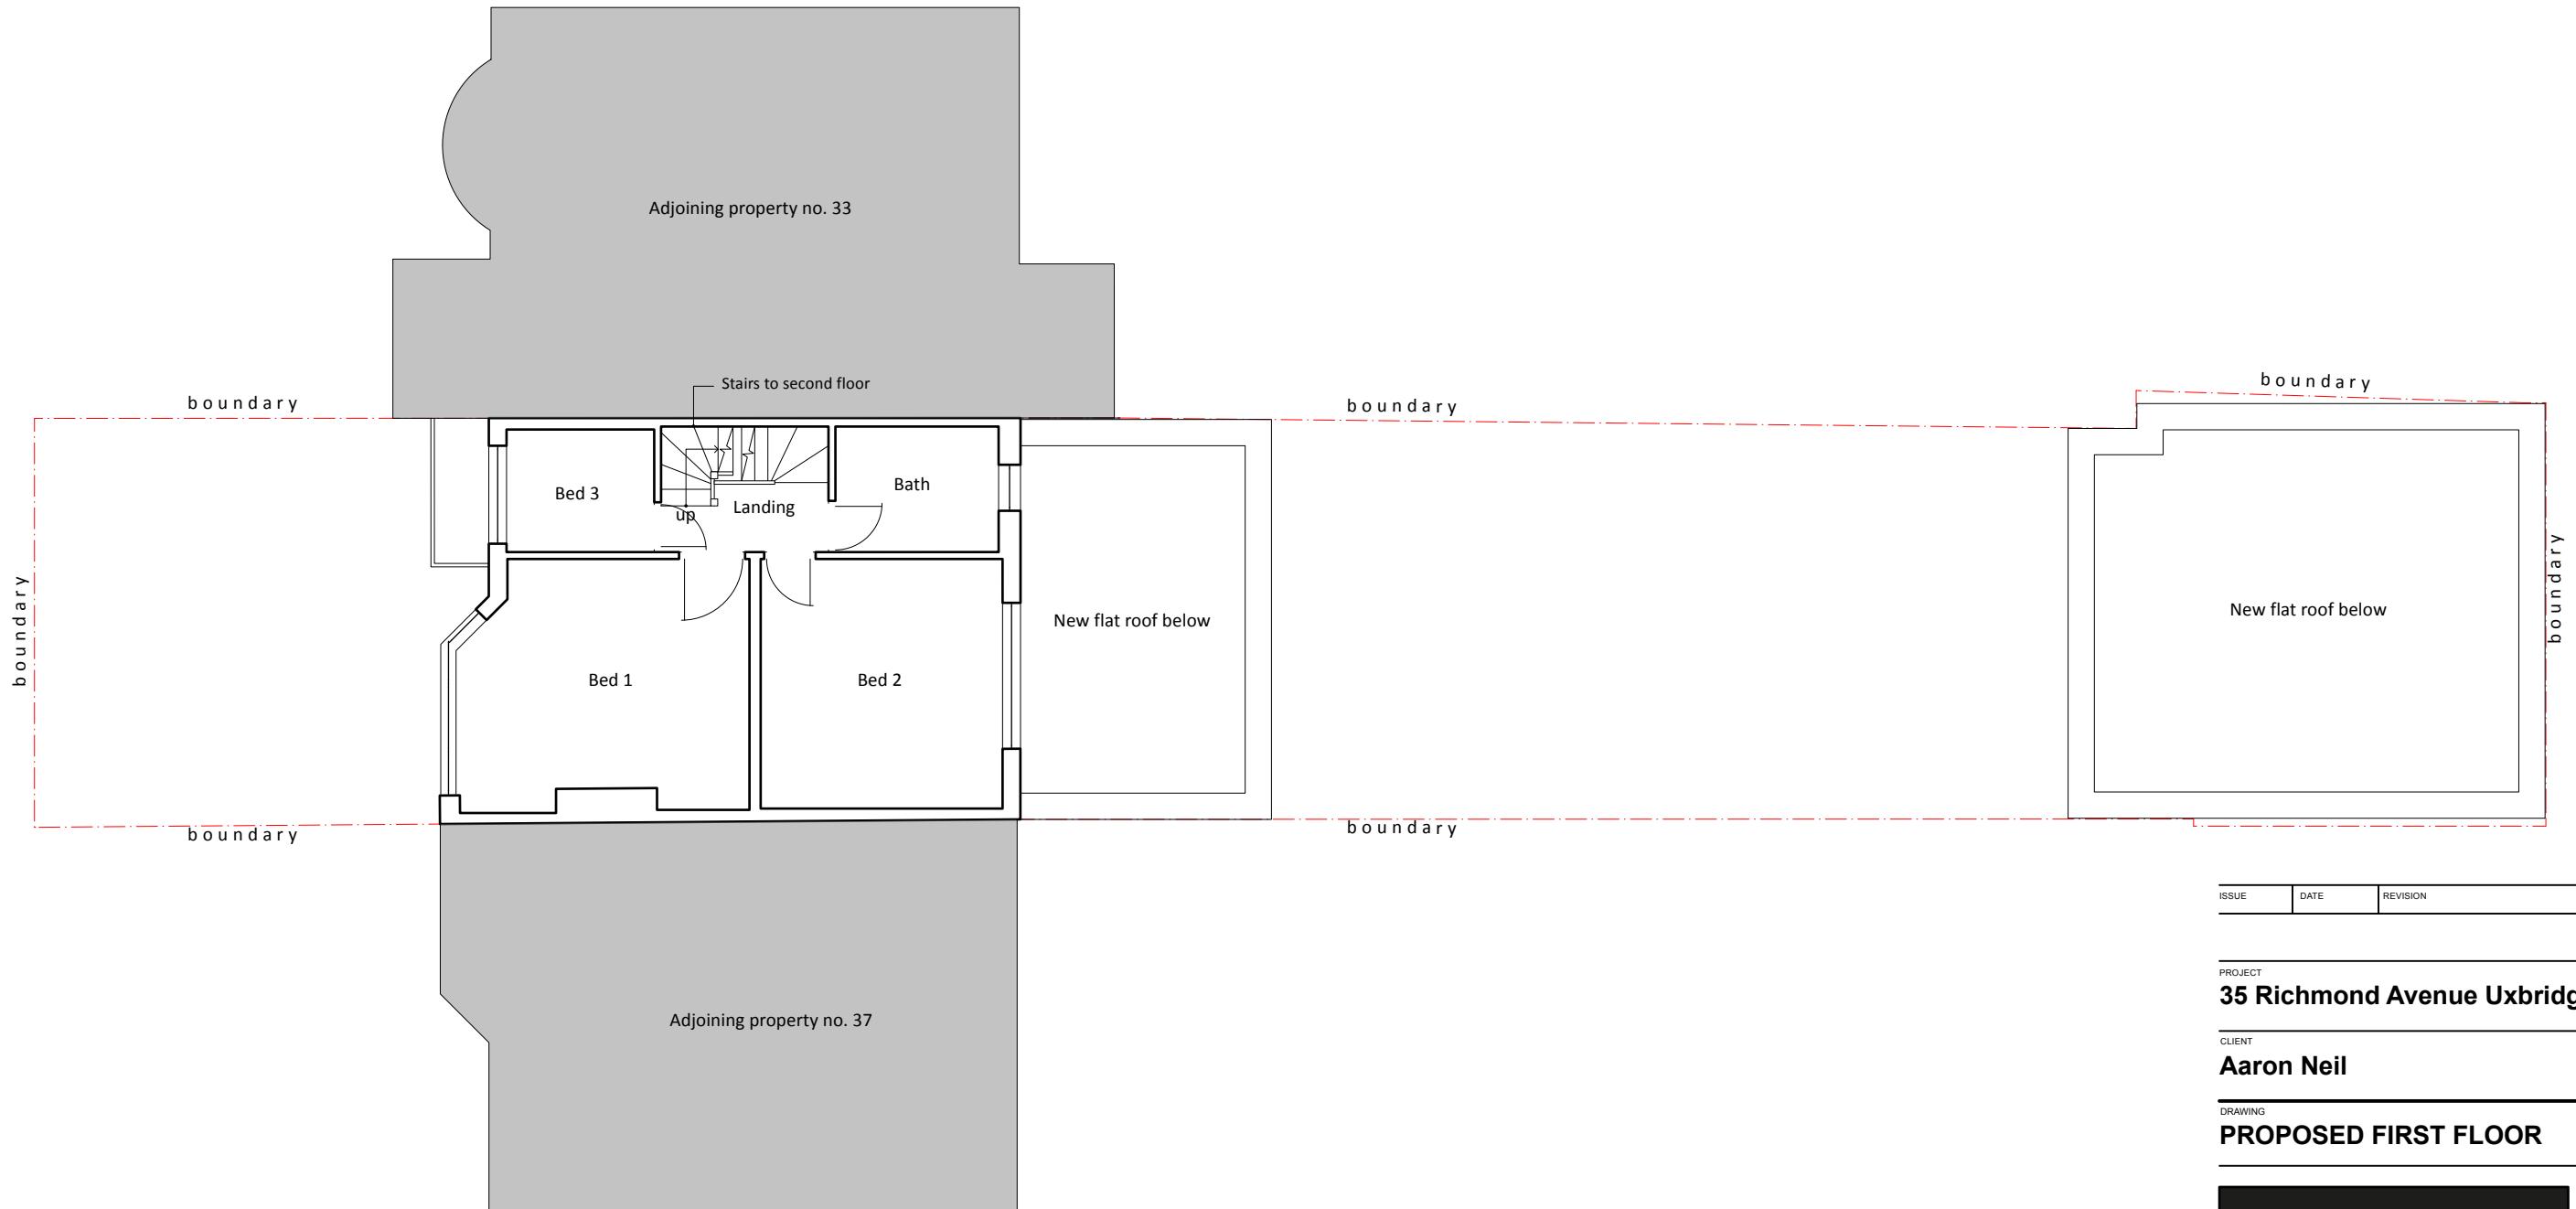

ISSUE DATE REVISION

PROJECT  
**35 Richmond Avenue Uxbridge UB10 9BQ**



CLIENT  
**Aaron Neil**

DRAWING  
**PROPOSED FIRST FLOOR**



All rights described in chapter IV of the copyright designs & patents act 1988 have been asserted. This drawing must not be scaled; only figured dimensions should be used. Check and verify all dimensions on site prior to commencing any work. Any discrepancies should be reported to the Architects immediately.

PROJECT # **2025.050** DWG # **REV**  
DATE **13/08/2025**  
SCALE **1:100**  
DRAWN **JA** CHECKED **JC**  
**C02**

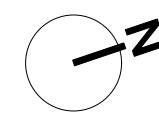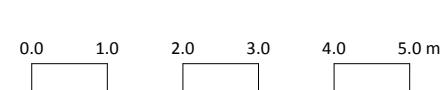

Stones Architects Ltd  
50 Coldharbour Lane Hayes Middlesex UB3 3EP  
t 020 8969 0000 e mail@stonesarchitects.co.uk w stonesarchitects.co.uk