


General Notes
 1. New work shown shaded
 2. Demolition shown dotted
 3. W: Wardrobe
 Cpbd: Cupboard
 RLA: Roof lantern above
 RL: Roof light/lantern below
 4. All dimensions are indicative and in mm
 5. If shown levels indicated in red dotted

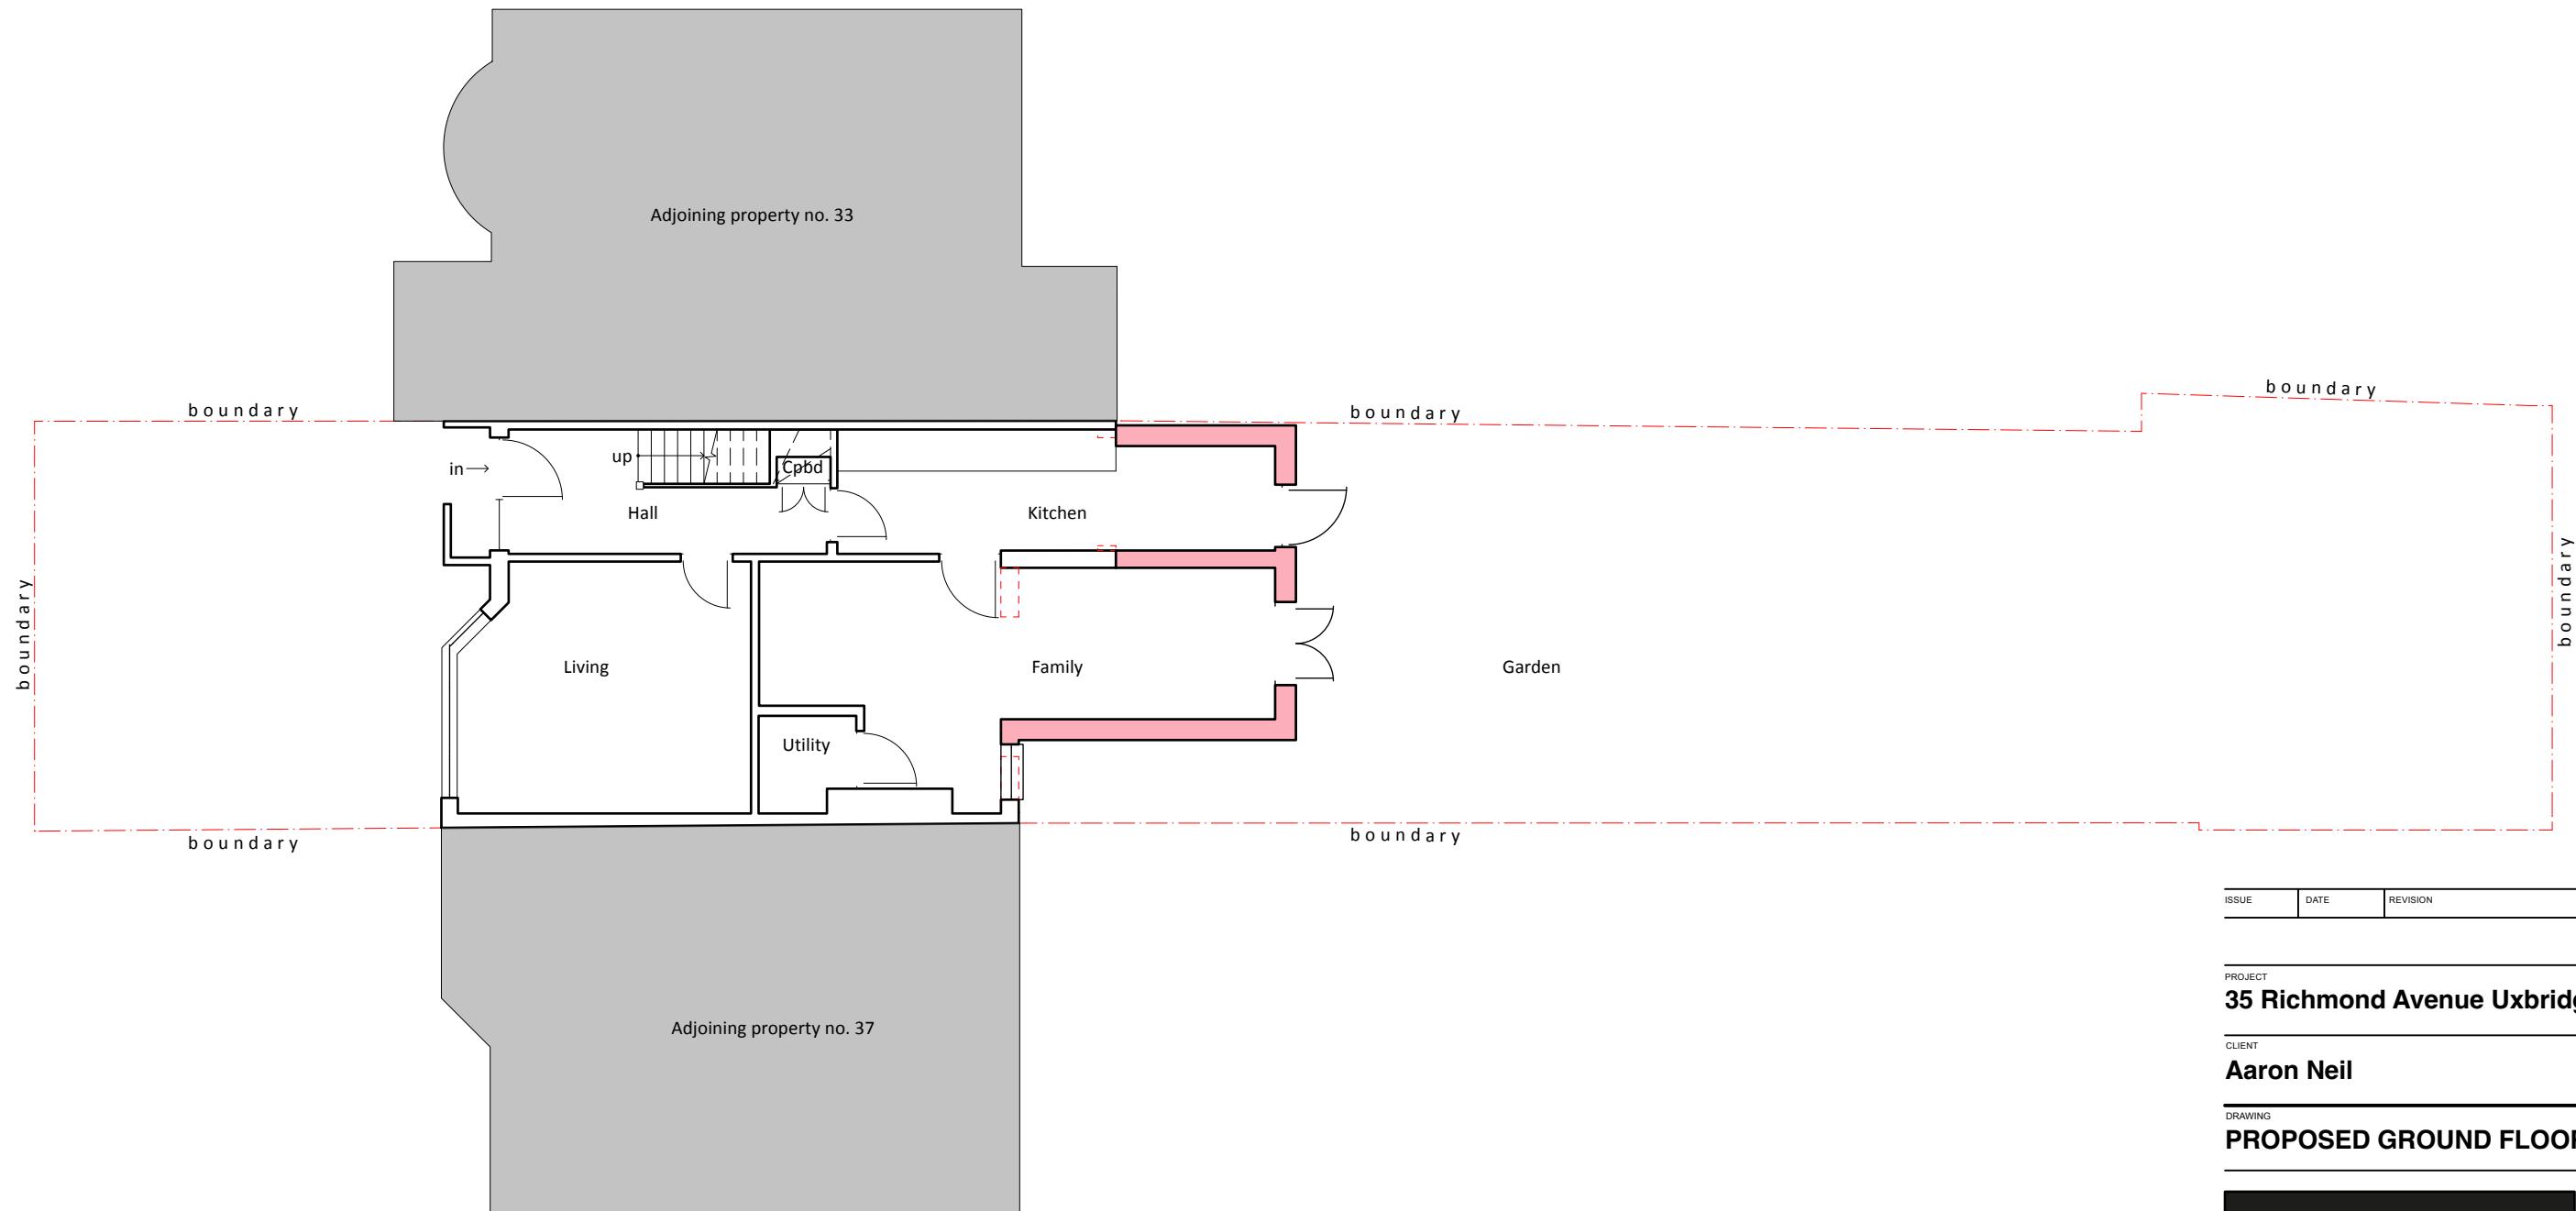

ISSUE _____ DATE _____ REVISION _____

PROJECT **35 Richmond Avenue Uxbridge UB10 9BQ**


CLIENT **Aaron Neil**

DRAWING **PROPOSED GROUND FLOOR**



All rights described in chapter IV of the copyright designs & patents act 1988 have been asserted. This drawing must not be scaled; only figured dimensions should be used. Check and verify all dimensions on site prior to commencing any work. Any discrepancies should be reported to the Architects immediately.

PROJECT # **2025.050** DWG # **REV**
 DATE **10/11/2025**
 SCALE **1:100**
 DRAWN **JA** CHKD **JC** JC

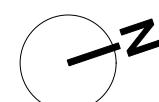

D01

0.0 1.0 2.0 3.0 4.0 5.0 m

Stones Architects Ltd
 50 Coldharbour Lane Hayes Middlesex UB3 3EP
 t 020 8969 0000 e mail@stonesarchitects.co.uk w stonesarchitects.co.uk