


General Notes

1. New work shown shaded
2. Demolition shown dotted
3. W: Wardrobe
4. All dimensions are indicative and in mm
5. If shown levels indicated in red dotted
- Cpb: Cupboard
- RLA: Roof lantern above
- RL: Roof light/lantern below

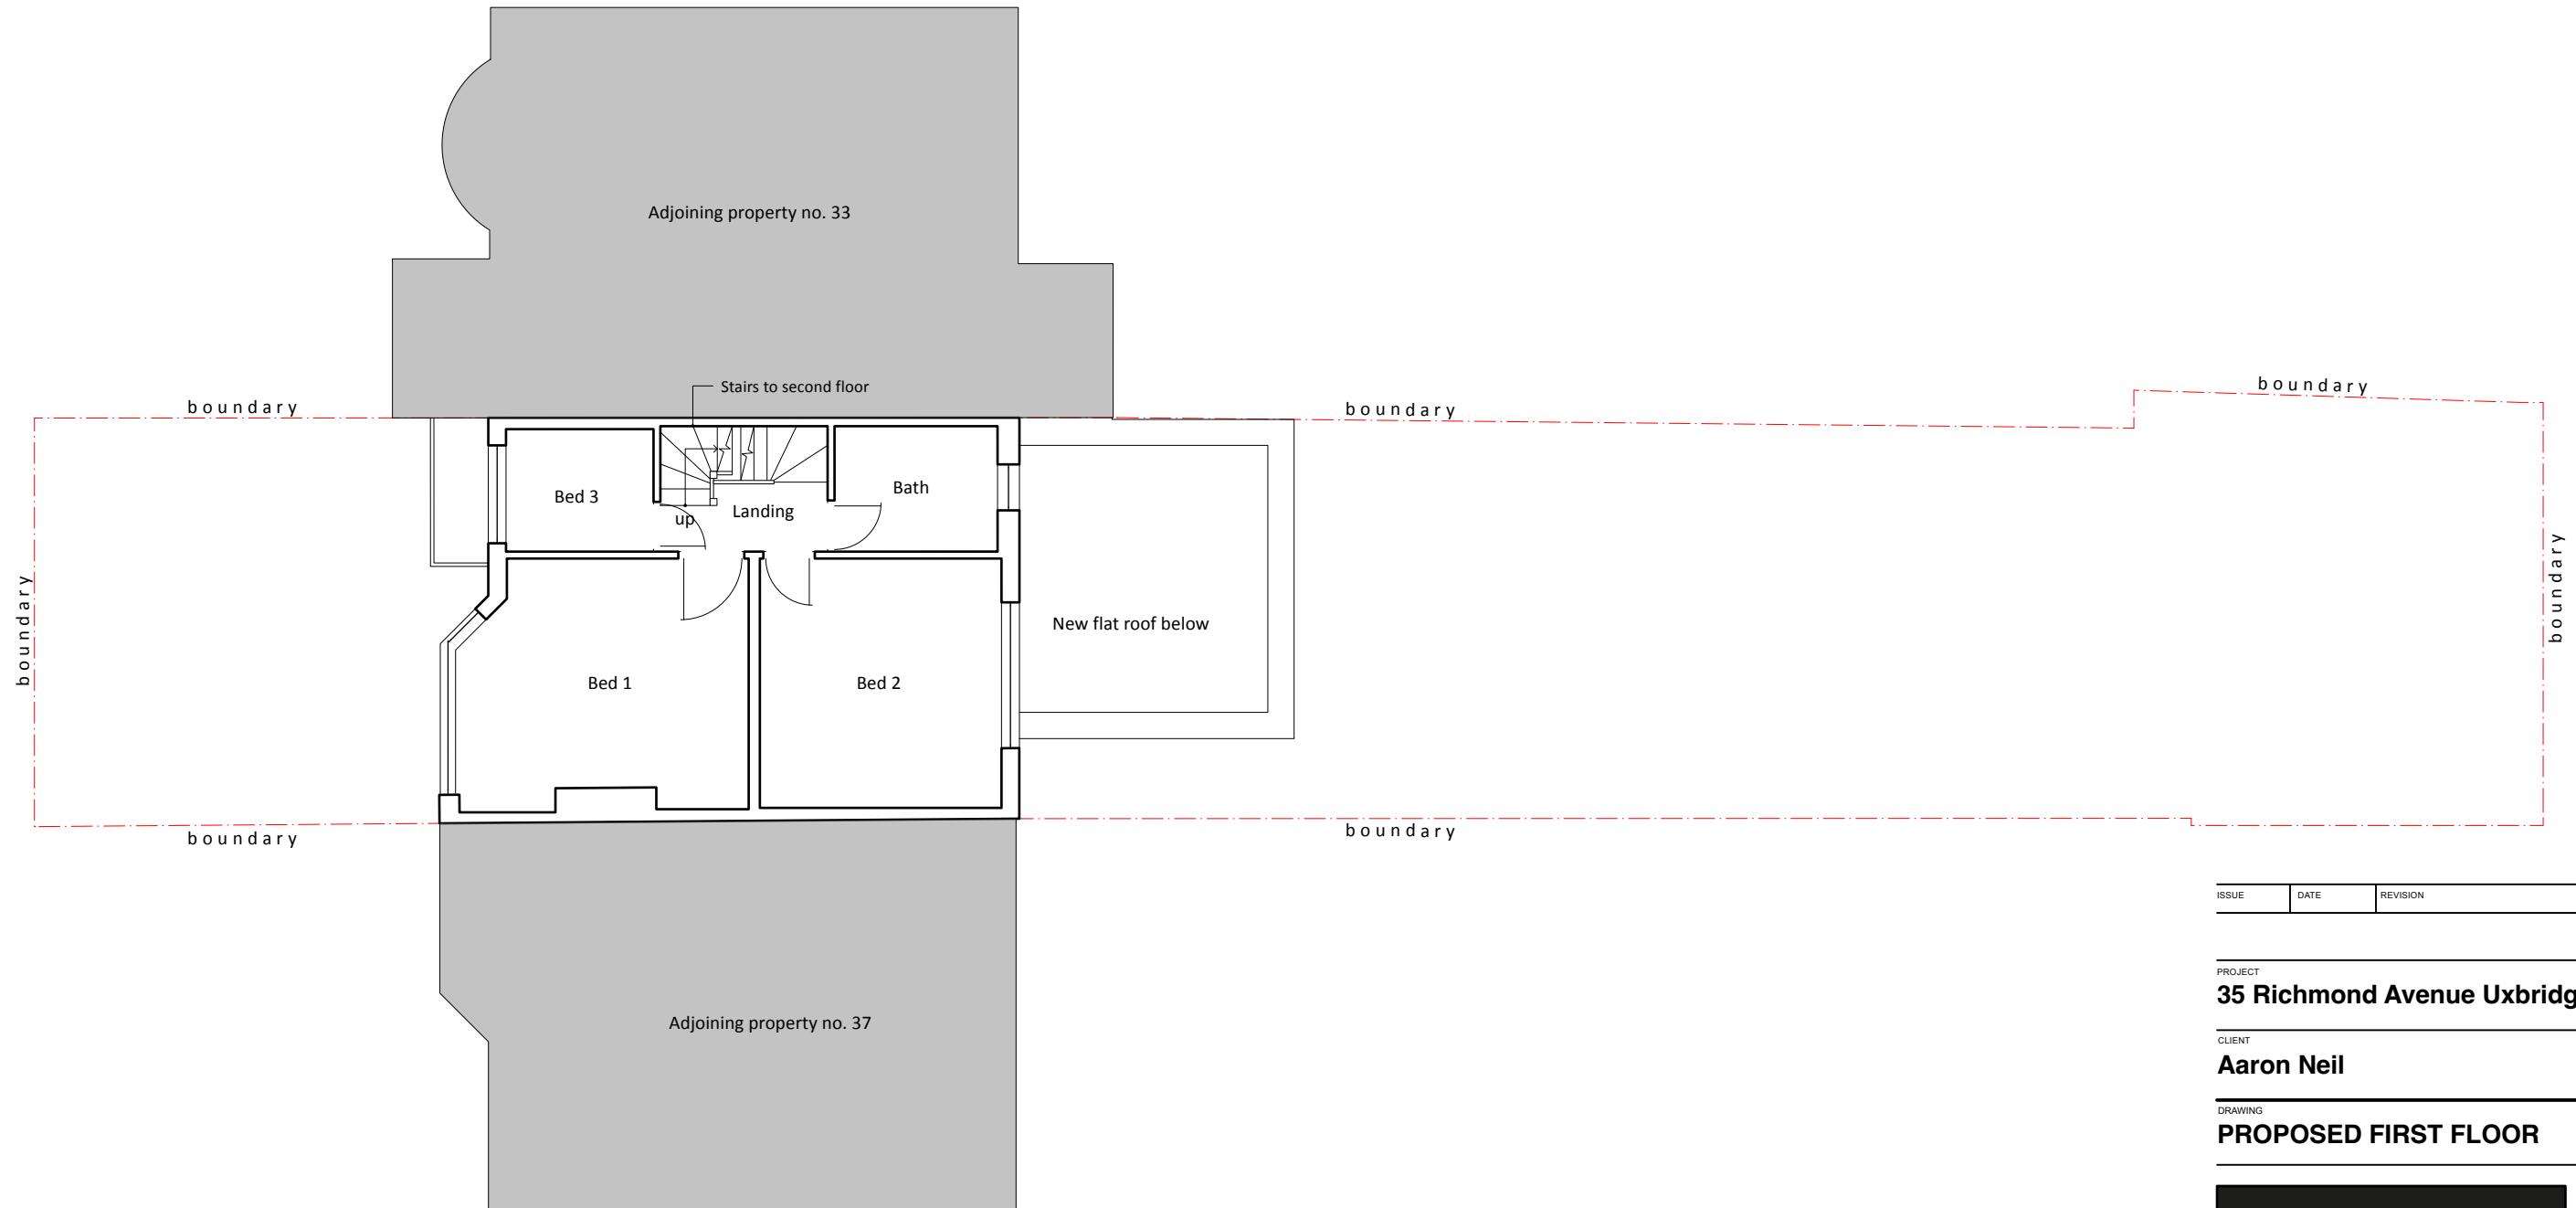

ISSUE DATE REVISION

PROJECT 35 Richmond Avenue Uxbridge UB10 9BQ

CLIENT Aaron Neil

DRAWING PROPOSED FIRST FLOOR



PROJECT # 2025.050 DWG # REV
 DATE 10/11/2025
 SCALE 1:100
 DRAWN JA CHKD JC D02

0.0 1.0 2.0 3.0 4.0 5.0 m



Stones Architects Ltd
 50 Coldharbour Lane Hayes Middlesex UB3 3EP
 t 020 8969 0000 e mail@stonesarchitects.co.uk w stonesarchitects.co.uk