



No.24

EXISTING GROUND FLOOR
Scale 1:100 @ A3

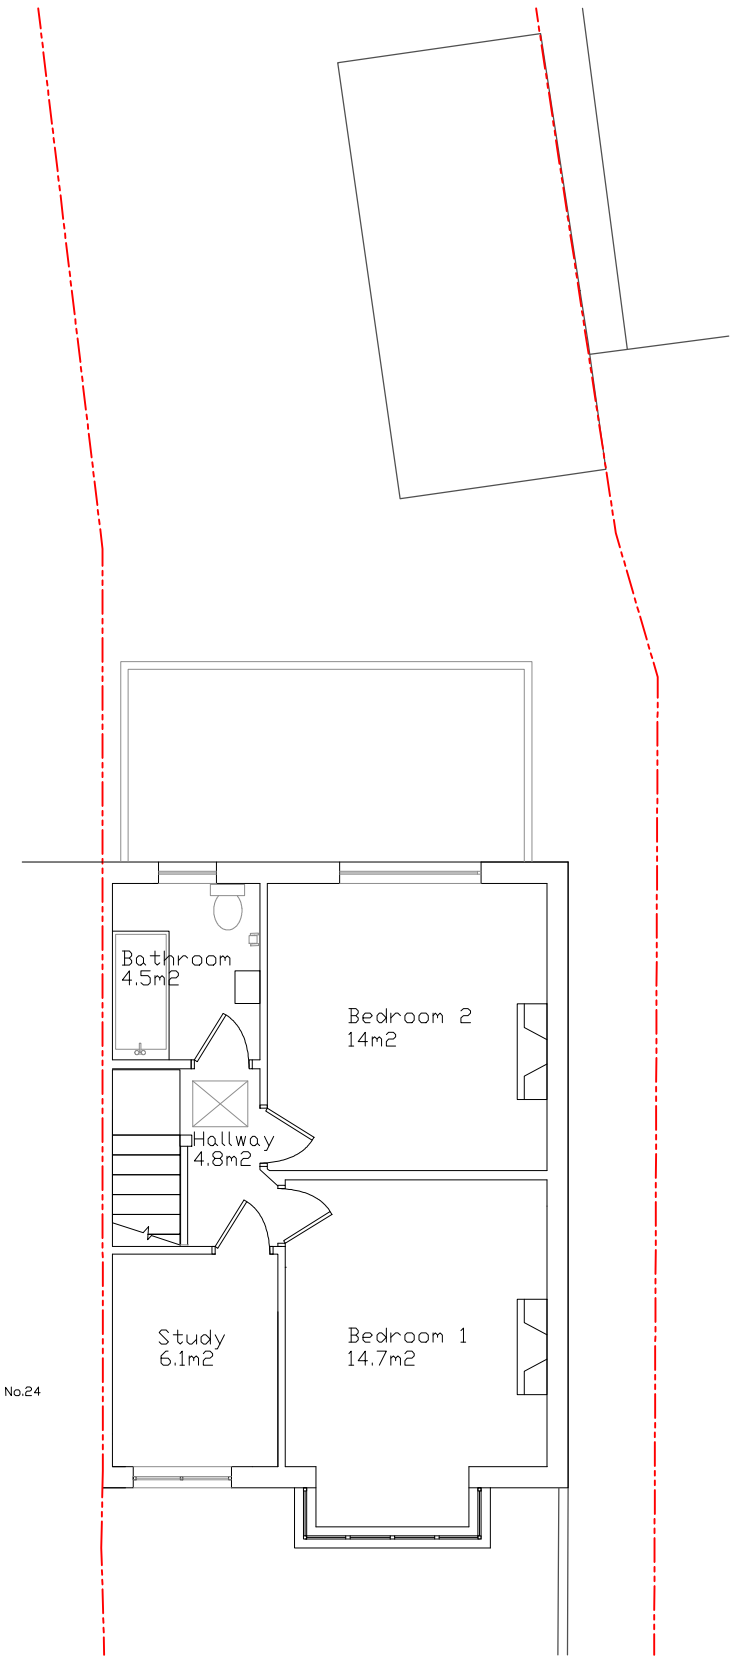


No.24

EXISTING FIRST FLOOR
Scale 1:100 @ A3

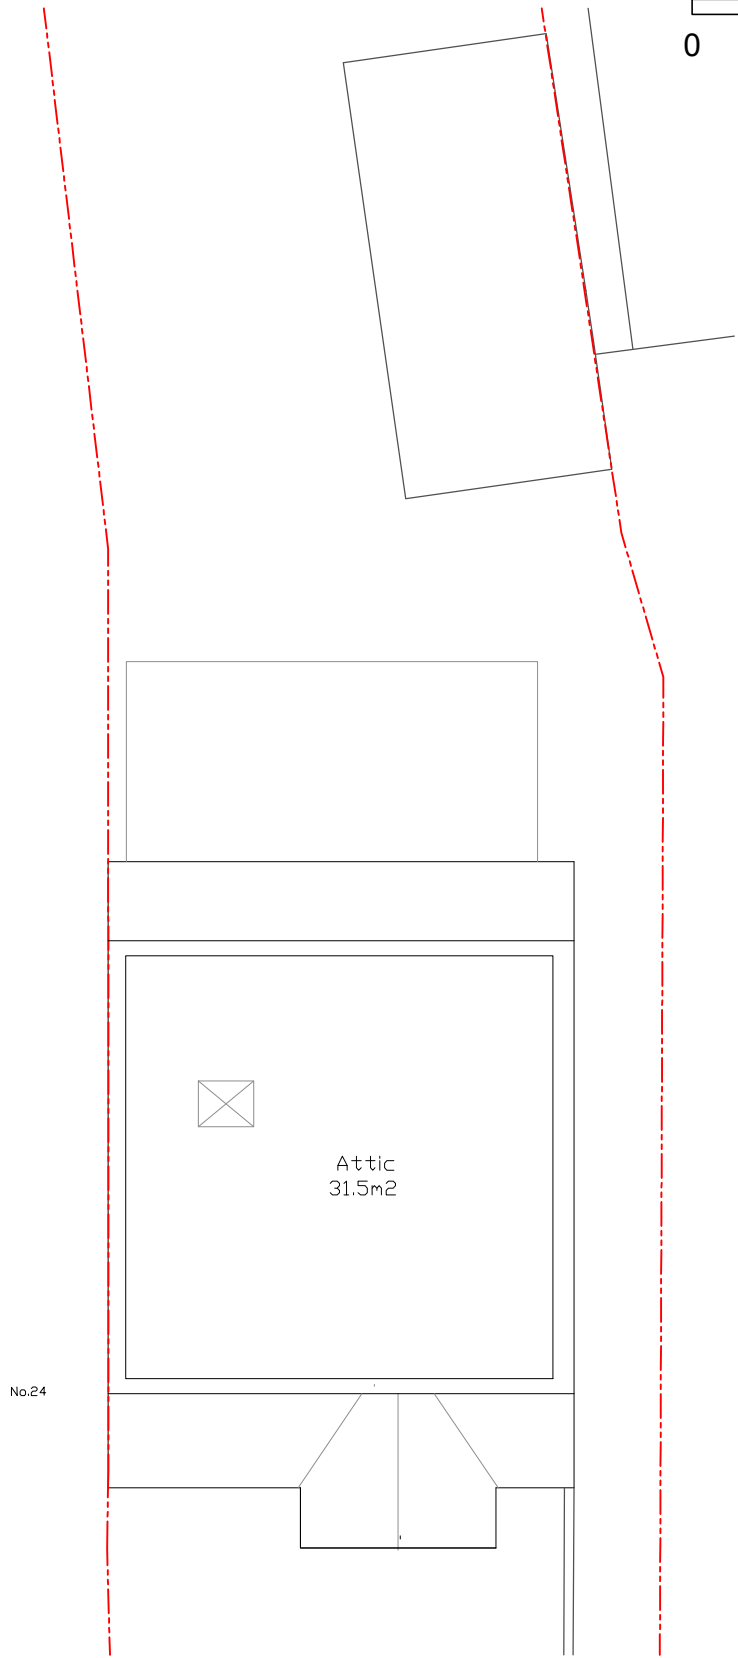

No.24

EXISTING SECOND FLOOR
Scale 1:100 @ A3

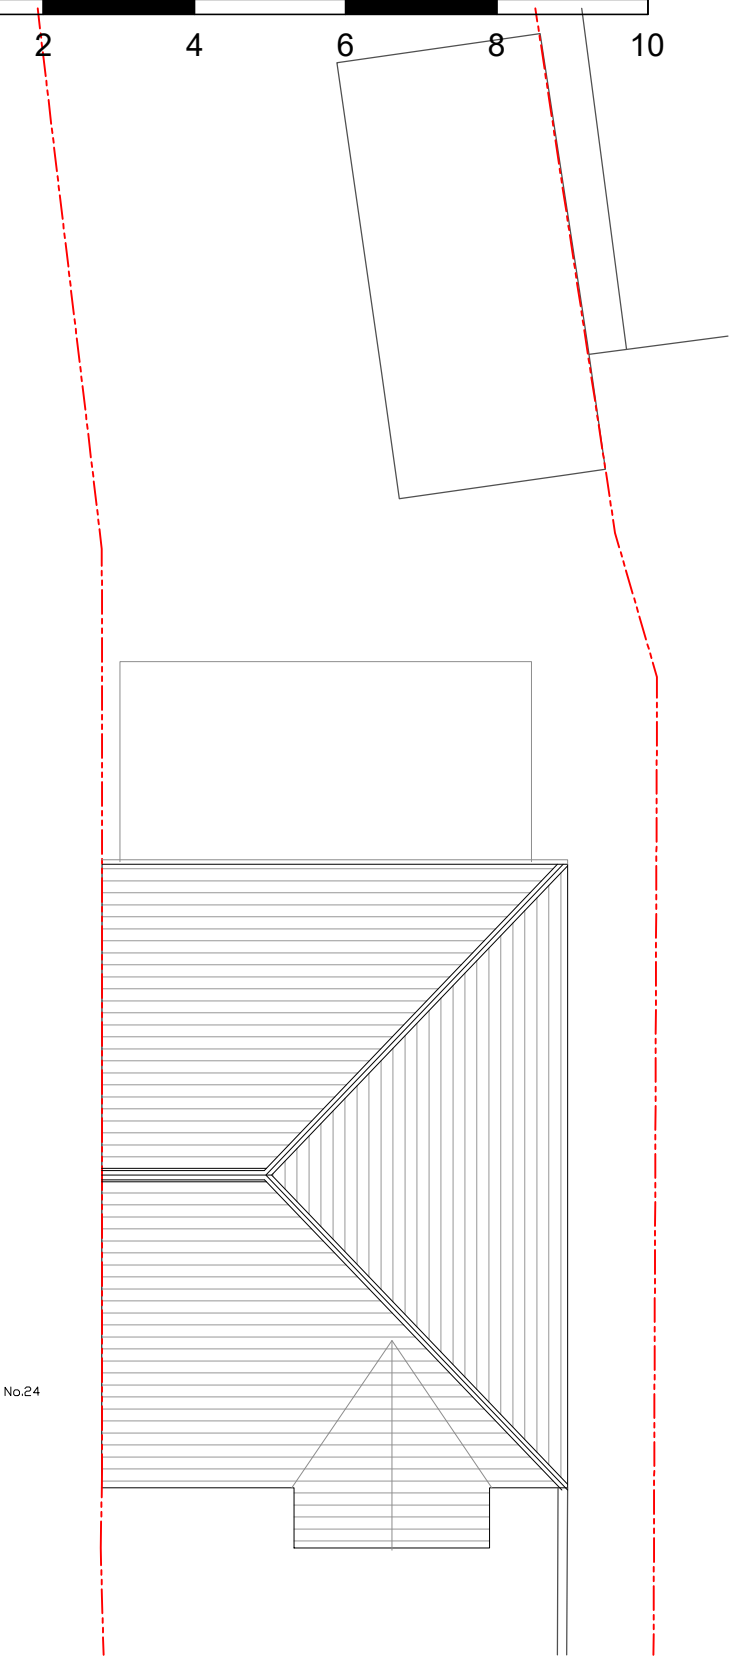

No.24

EXISTING ROOF
Scale 1:100 @ A3

The contractor is responsible for checking dimensions, tolerances and references. Any discrepancy to be verified with the Architect before proceeding with the works. Where an item is covered by drawings to different scales the larger scale drawing is to be worked to.

CDM REGULATIONS 2015. All current drawings and specifications for the project must be read in conjunction with the Designer's Hazard and Environment Assessment Record

Do not scale drawing. Figured dimensions to be worked to in all cases. All intellectual property rights reserved. Drawings are based on surveyed drawings/OS maps and are to be further reviewed when on site or in stage of construction



| Rev | Date | Description |
|-----|----------|--------------------------------|
| - | 29.06.25 | Issue for planning application |

| Dwn | Ckd | Drawn | JL |
|-----|-----|------------|--------------|
| | | Checked | JL |
| | | Date | JULY 2025 |
| | | Scale @ A3 | As indicated |

**22 Hillingdon Hill, Uxbridge,
UB10 0JB**

Existing Plan

**AA1130-1002
REV -**

s2bstudio
20-22 Wenlock road
London N1 9GU