

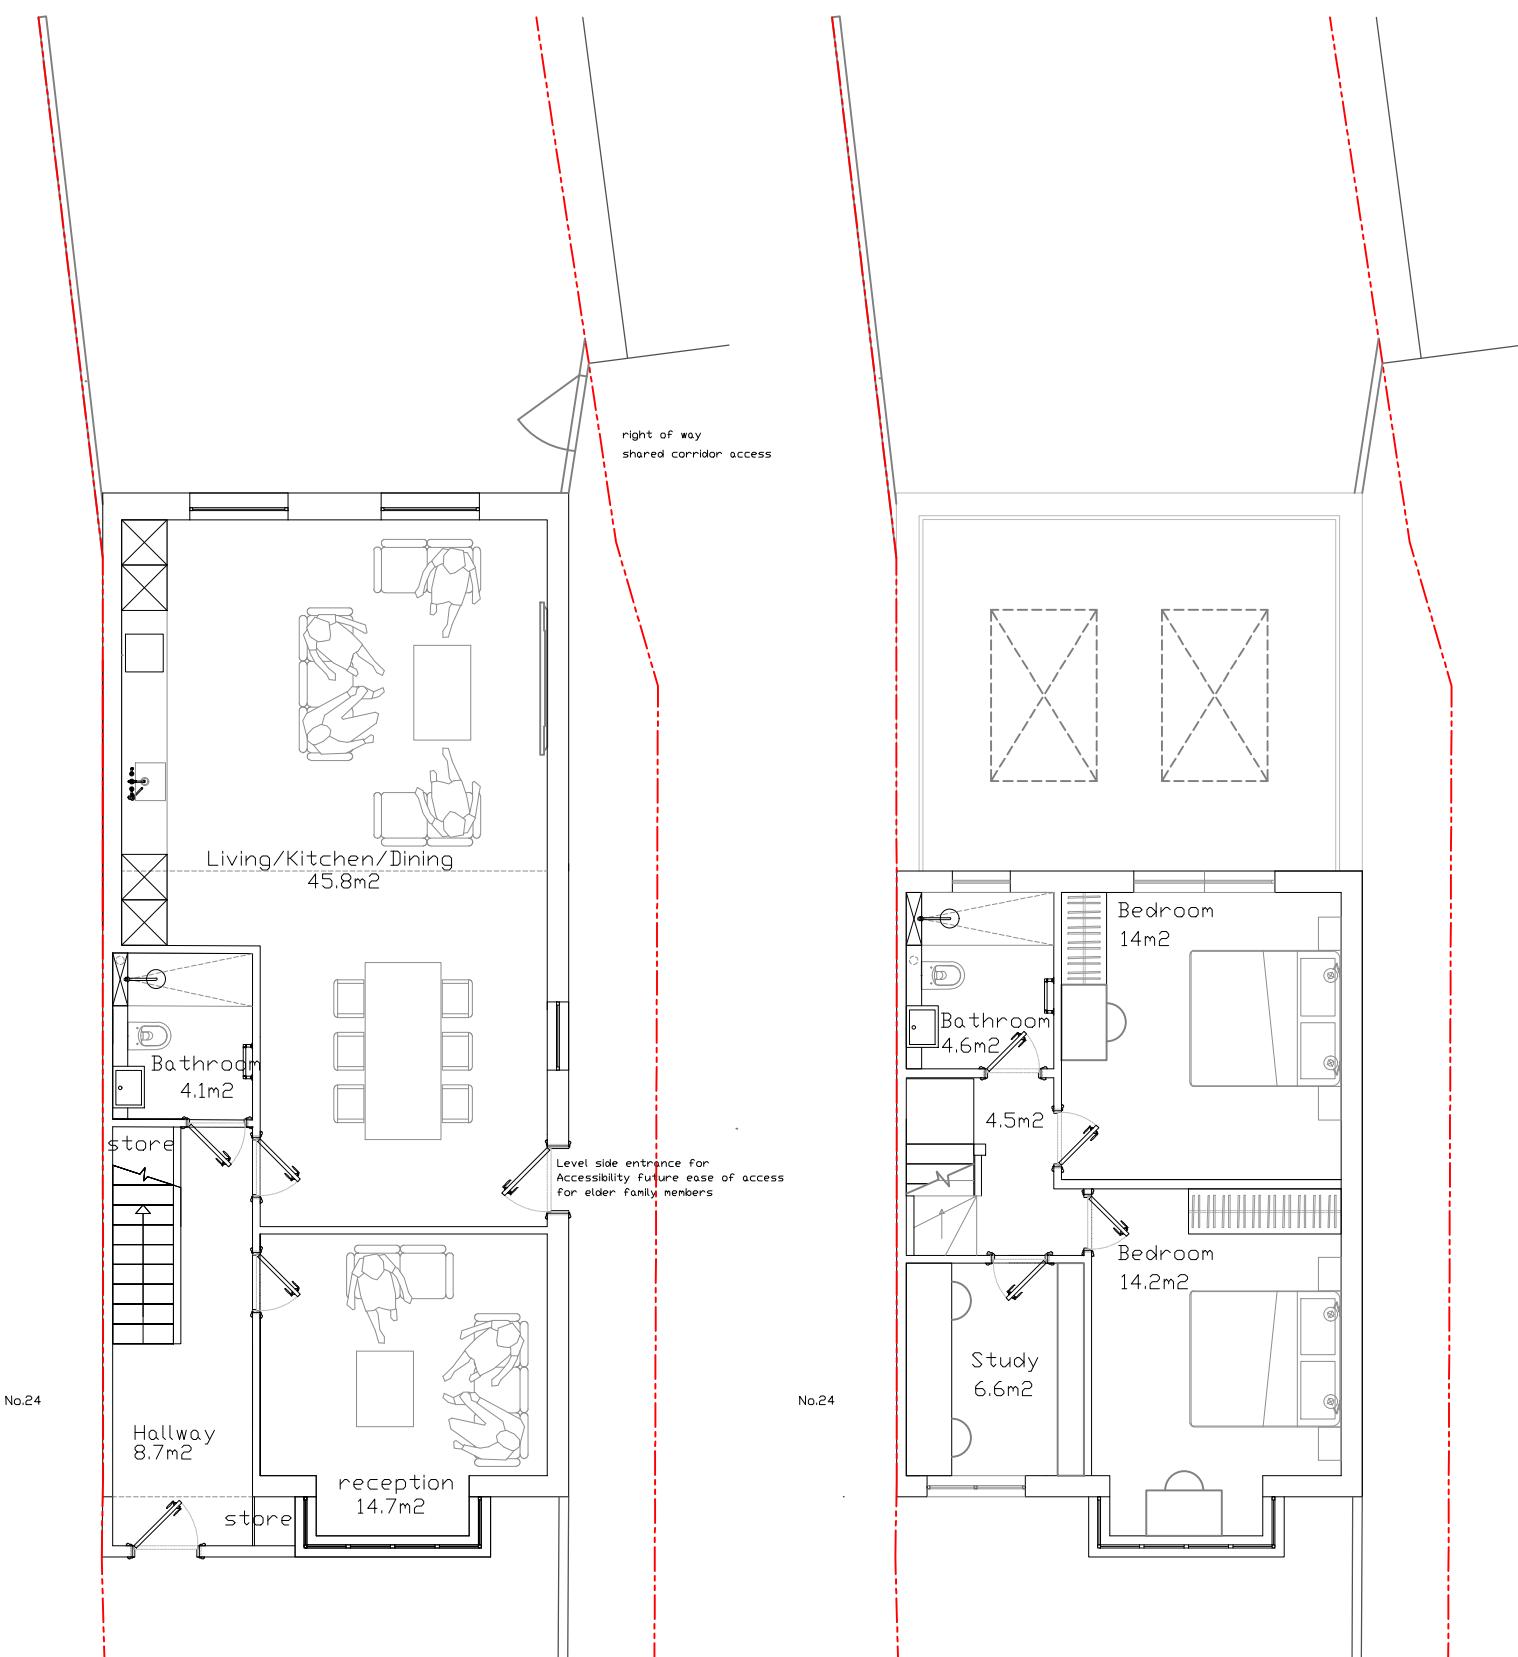



Scale 1:100 @ A1, 1:200 @ A3

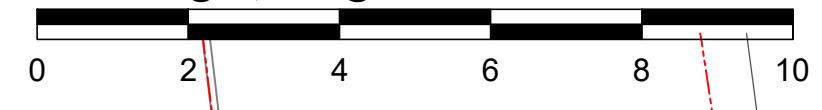


PROPOSED GROUND FLOOR
Scale 1:100 @ A3

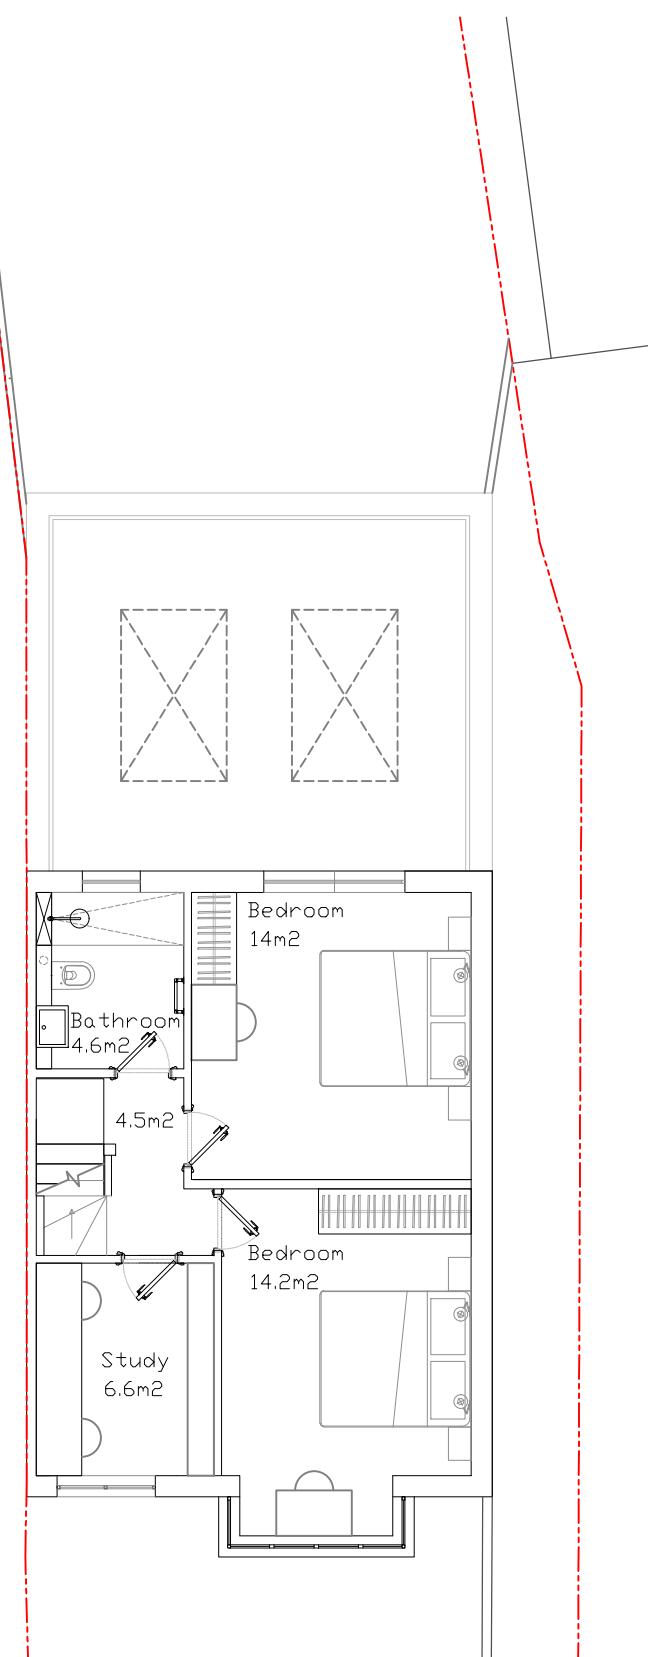

PROPOSED FIRST FLOOR
Scale 1:100 @ A3

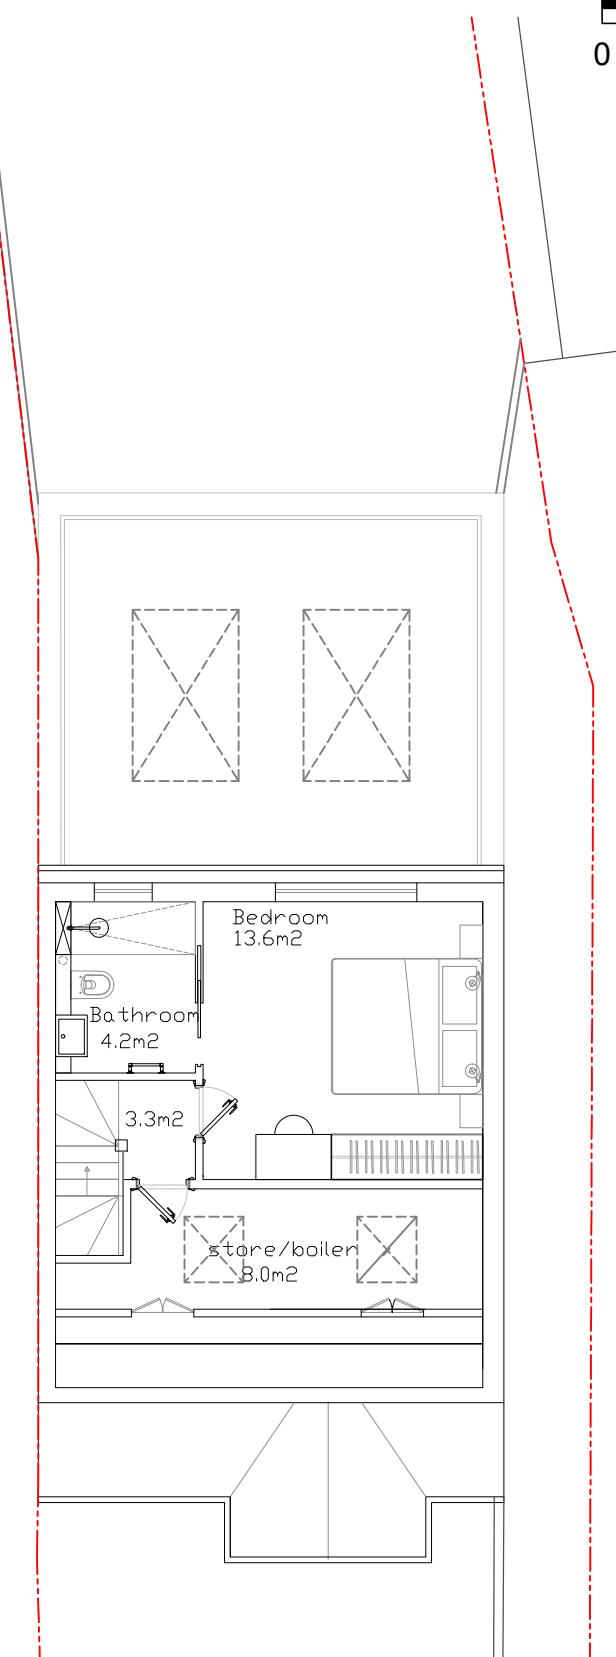

PROPOSED SECOND FLOOR
Scale 1:100 @ A3

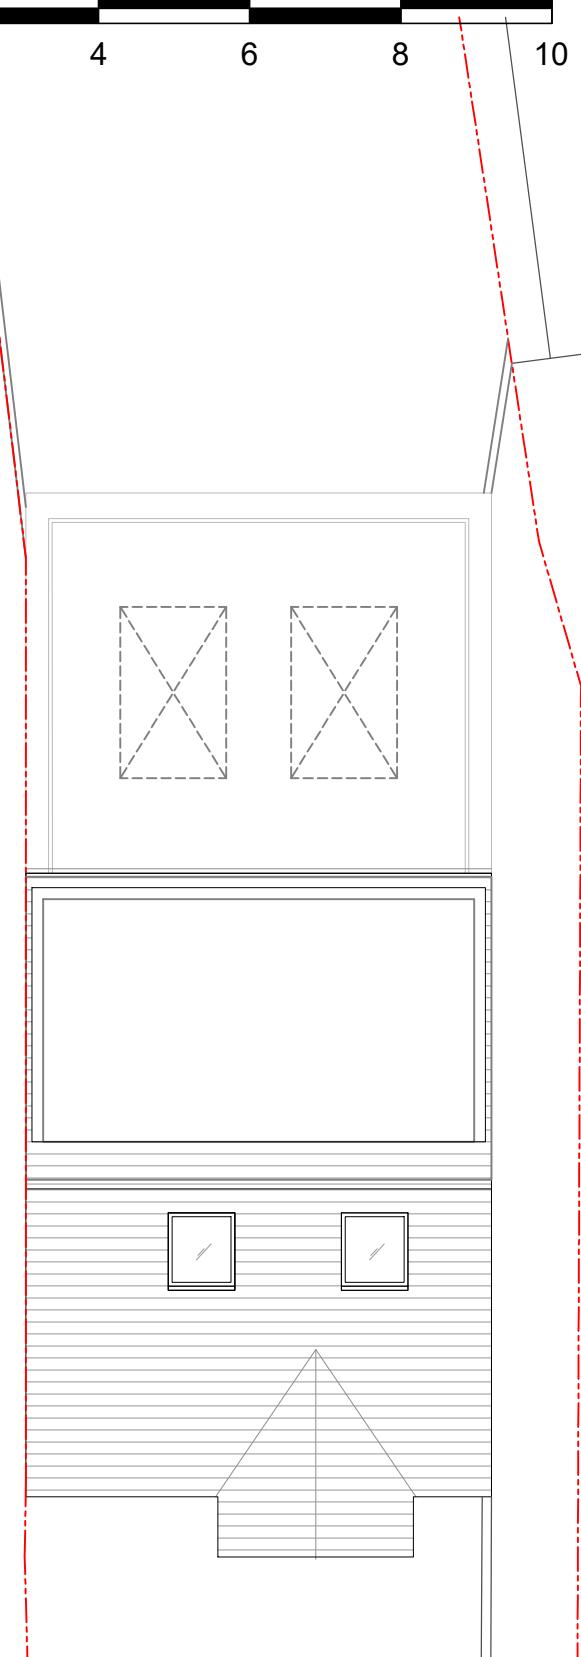


PROPOSED ROOF
Scale 1:100 @ A3

The contractor is responsible for checking dimensions, tolerances and references. Any discrepancy to be verified with the Architect before proceeding with the works. Where an item is covered by drawings to different scales the larger scale drawing is to be worked to.

CDM REGULATIONS 2015. All current drawings and specifications for the project must be read in conjunction with the Designer's Hazard and Environment Assessment Record

Do not scale drawing. Figured dimensions to be worked to in all cases. Drawings are based on surveyed drawings/OS maps and are to be further reviewed when on site or in stage of construction

All intellectual property rights reserved.

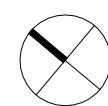

Rev Date Description
- 29.06.25 Issue for planning application

Dwn	Ckd	Drawn	JL
		Checked	JL
		Date	JULY 2025
		Scale @ A3	As indicated

**22 Hillingdon Hill, Uxbridge,
UB10 0JB**
AA1130-2002
REV -
Proposed Plan

s2bstudio
20-22 Wenlock road
London N1 9GU