


NOTES RELATING TO THIS DRAWING

ALL DIMENSIONS ARE TO BE CHECKED ON SITE PRIOR TO COMMENCEMENT OF ANY WORKS, AND ANY DISCREPANCIES REPORTED IMMEDIATELY TO THE ARCHITECT/DESIGNER.

THIS DRAWING IS TO BE READ IN CONJUNCTION WITH ALL OTHER DESIGN TEAM DETAILS AND SPECIFICATIONS.

DO NOT SCALE FROM DRAWINGS, EXCEPT FOR THE PURPOSES OF PLANNING ASSESSMENT.

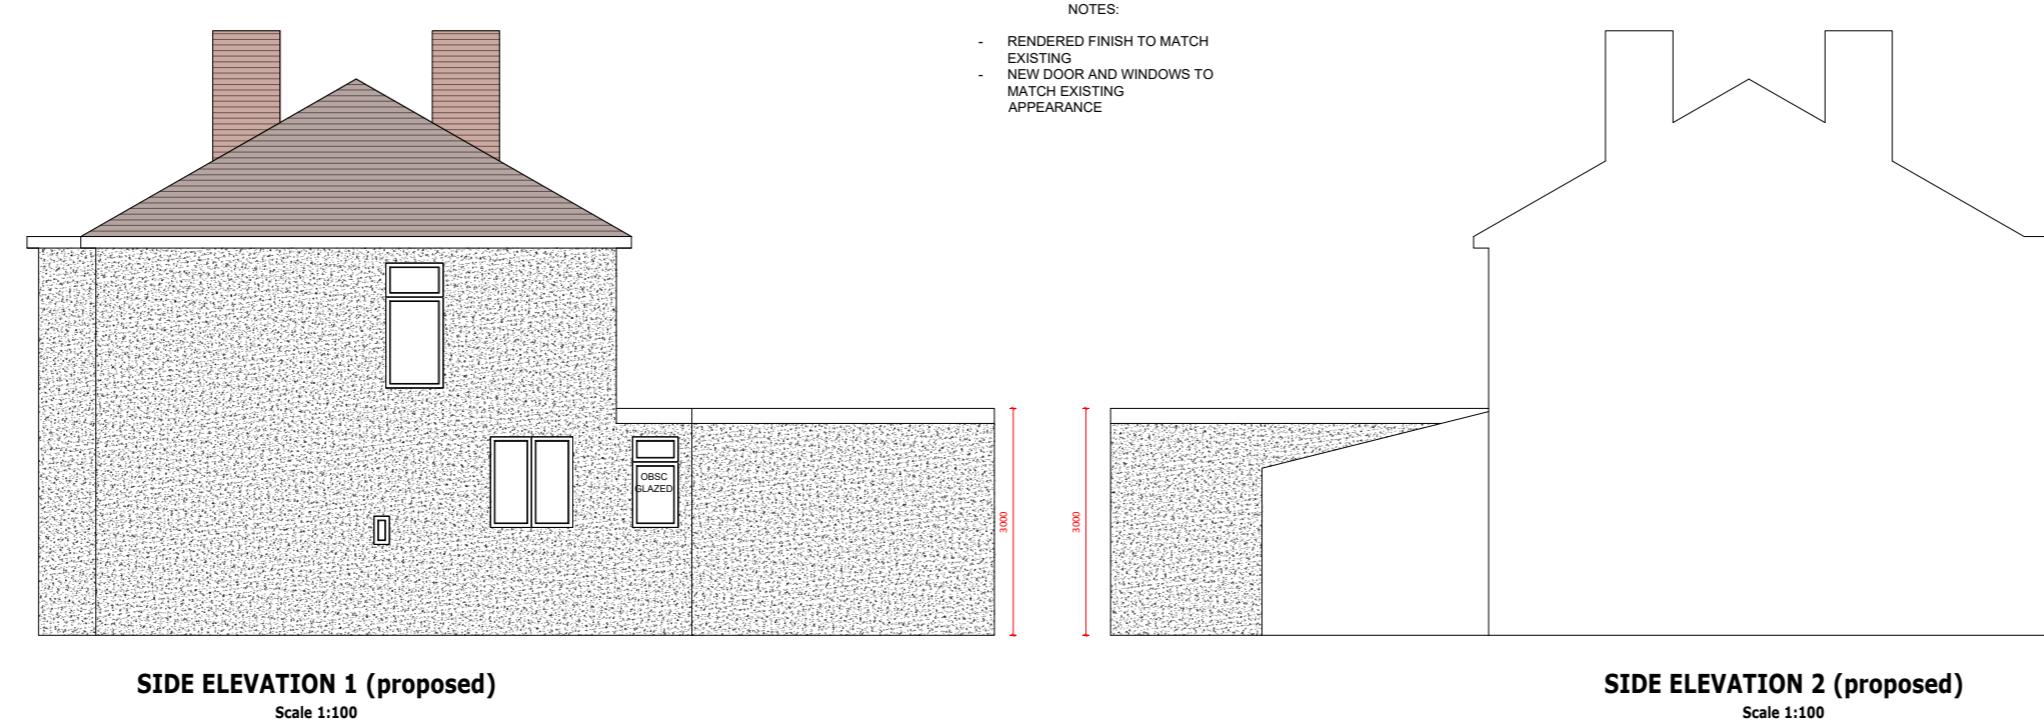

LEGEND:

- RETAINED STRUCTURE
- NEW CAVITY WALL
- NEW STUD WALL
- NEW BLOCKWORK WALL

SCALE BAR FOR 1:100
0.0m 1.0m 2.0m 3.0m 4.0m 5.0m

Rev.	Description	By	Chkd.	Date
P1	ISSUE FOR INFORMATION	SS	SS	SEPT 25

Title:	ISSUE FOR INFORMATION		
Client:			
Project:	6 LEVEN WAY, HAYES UB3 2SR		
Drawing:	PROPOSED PLANS AND ELEVATIONS		
Drawn:	SS	Chkd:	SS
Drawing Status:	PLANNING ISSUE	Rev.	P1
Scale:	Noted @ A2	Date	SEPT 25
Job No.:	PSD/2025/694	Drawing No.	A02