
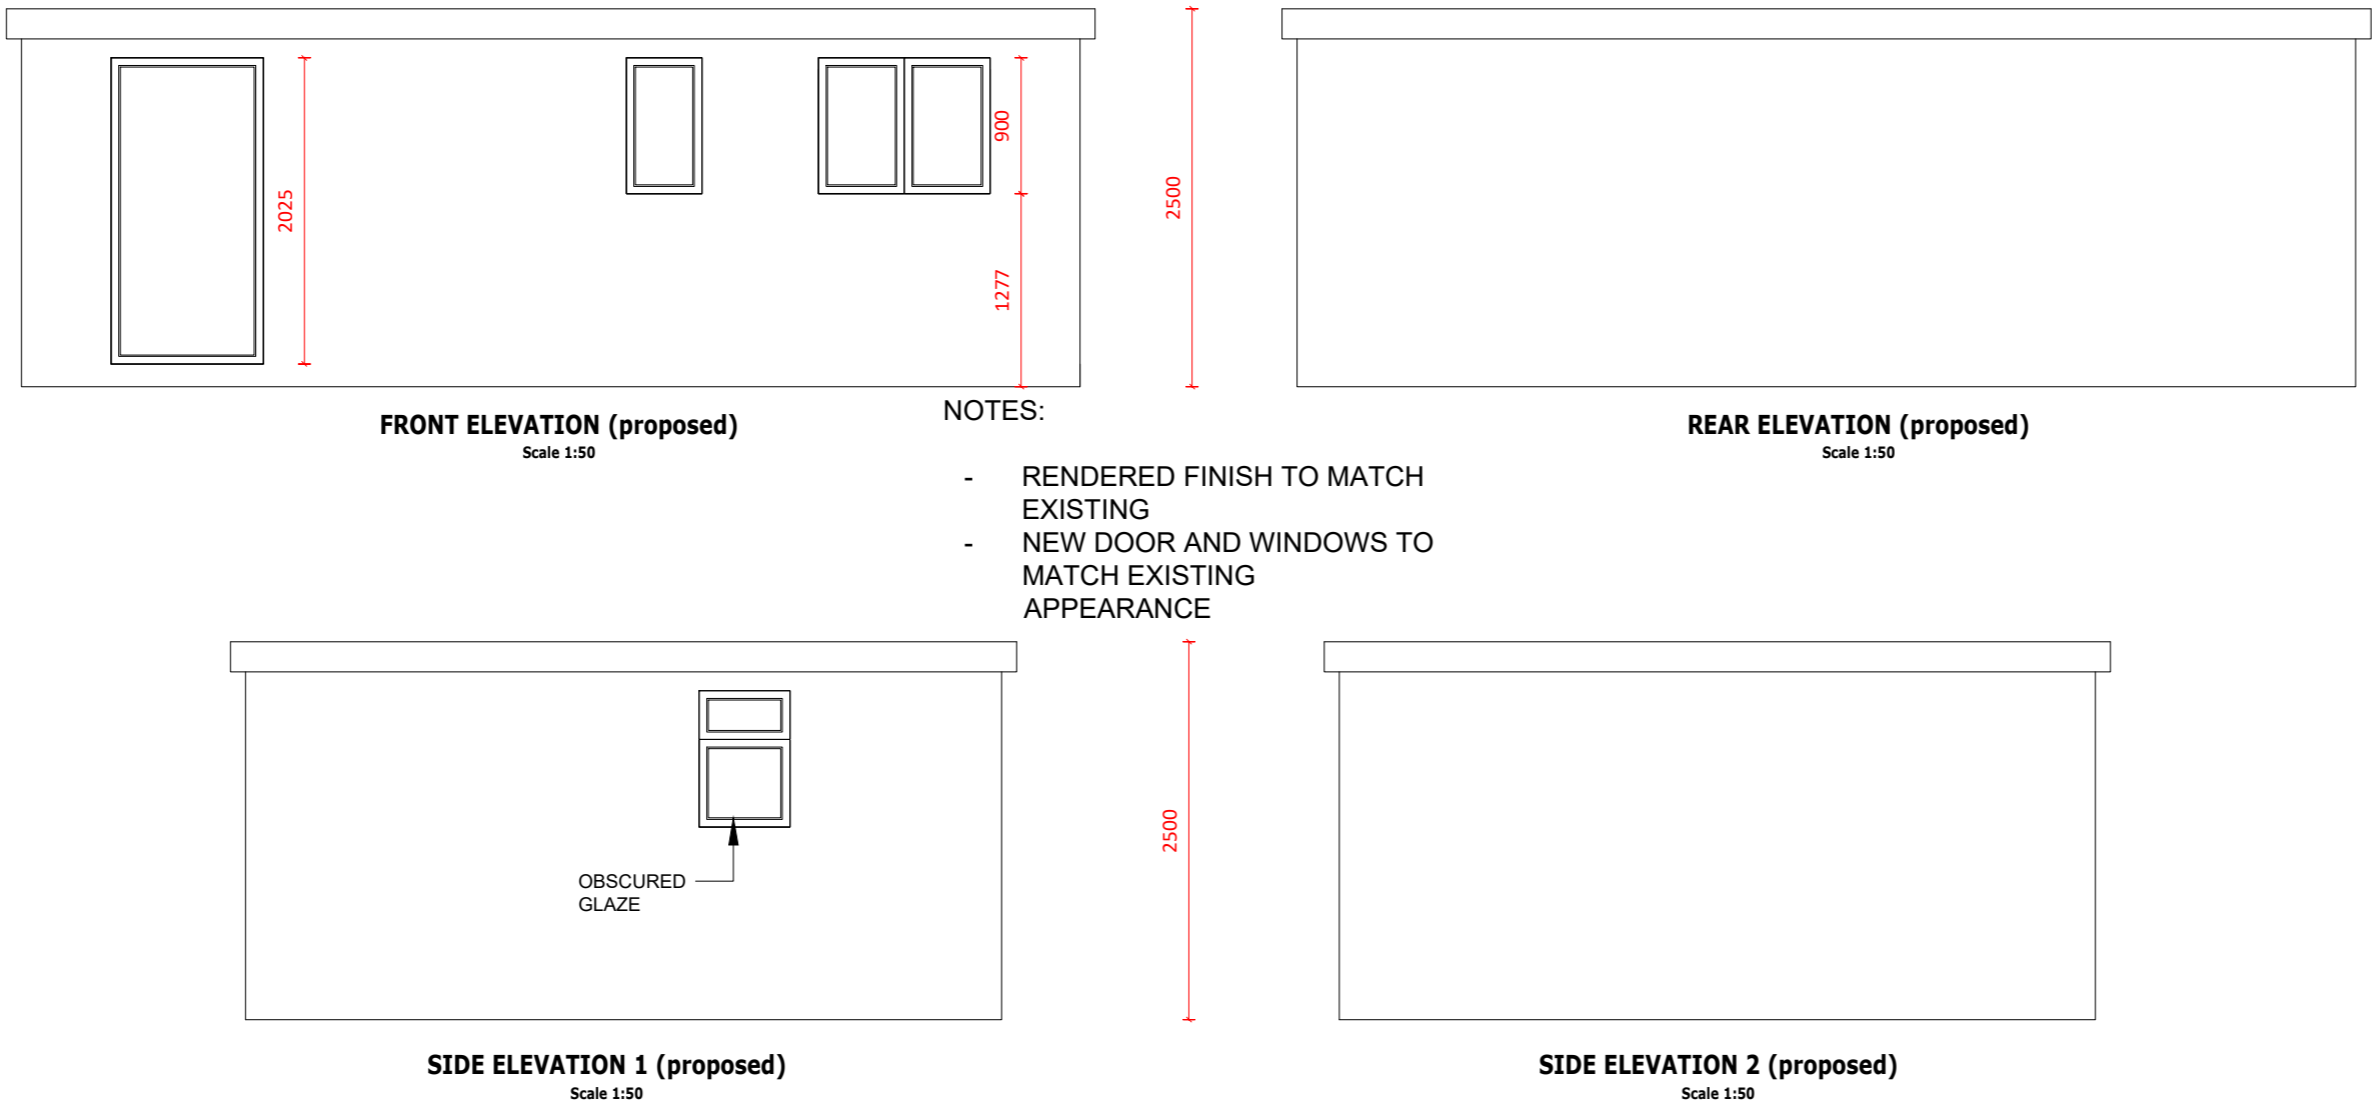


NOTES RELATING TO THIS DRAWING

ALL DIMENSIONS ARE TO BE CHECKED ON SITE PRIOR TO COMMENCEMENT OF ANY WORKS, AND ANY DISCREPANCIES REPORTED IMMEDIATELY TO THE ARCHITECT/DISIGNER.  
THIS DRAWING IS TO BE READ IN CONJUNCTION WITH ALL OTHER DESIGN TEAM DETAILS AND SPECIFICATIONS.  
DO NOT SCALE FROM DRAWINGS, EXCEPT FOR THE PURPOSES OF PLANNING ASSESSMENT.

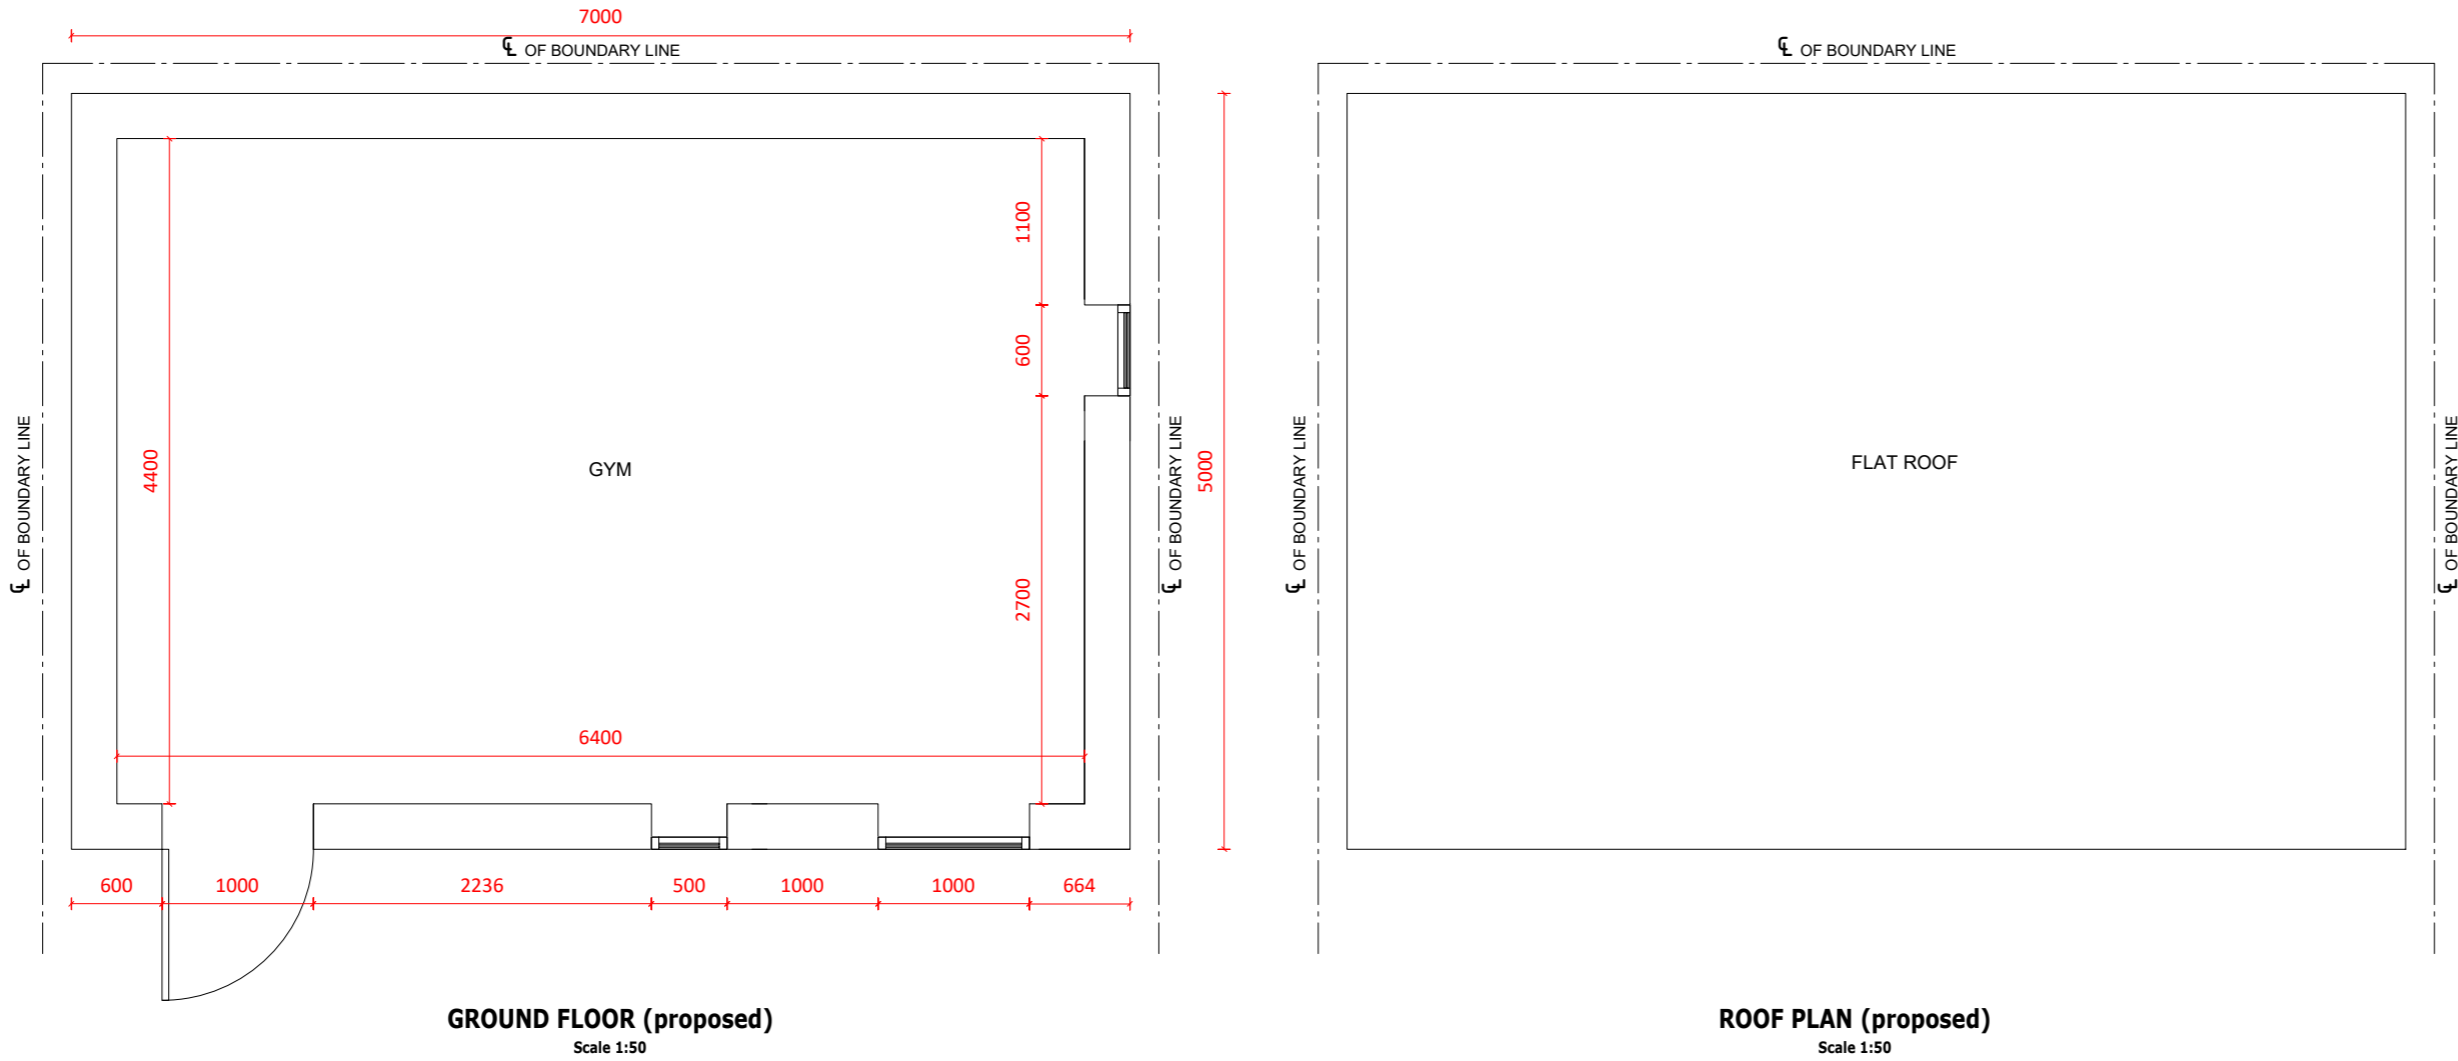

- NOTES:
- RENDERED FINISH TO MATCH EXISTING
  - NEW DOOR AND WINDOWS TO MATCH EXISTING APPEARANCE

LEGEND:

- RETAINED STRUCTURE
- NEW CAVITY WALL
- NEW STUD WALL
- NEW BLOCKWORK WALL



Rev.	Description	By	Chkd.	Date
P1	ISSUE FOR INFORMATION	SS	SS	NOV 25

Title:	ISSUE FOR INFORMATION		
Client:			
Project:	6 LEVEN WAY, HAYES UB3 2SR		
Drawing:	PROPOSED PLANS AND ELEVATIONS		
Drawn:	SS	Chkd:	SS
Drawing Status:	PLANNING ISSUE	Rev.	P1
Scale:	Noted @ A2	Date	NOV 25
Job No.	PSD/2025/694	Drawing No.	A01