




Ground Floor Existing
1 : 100

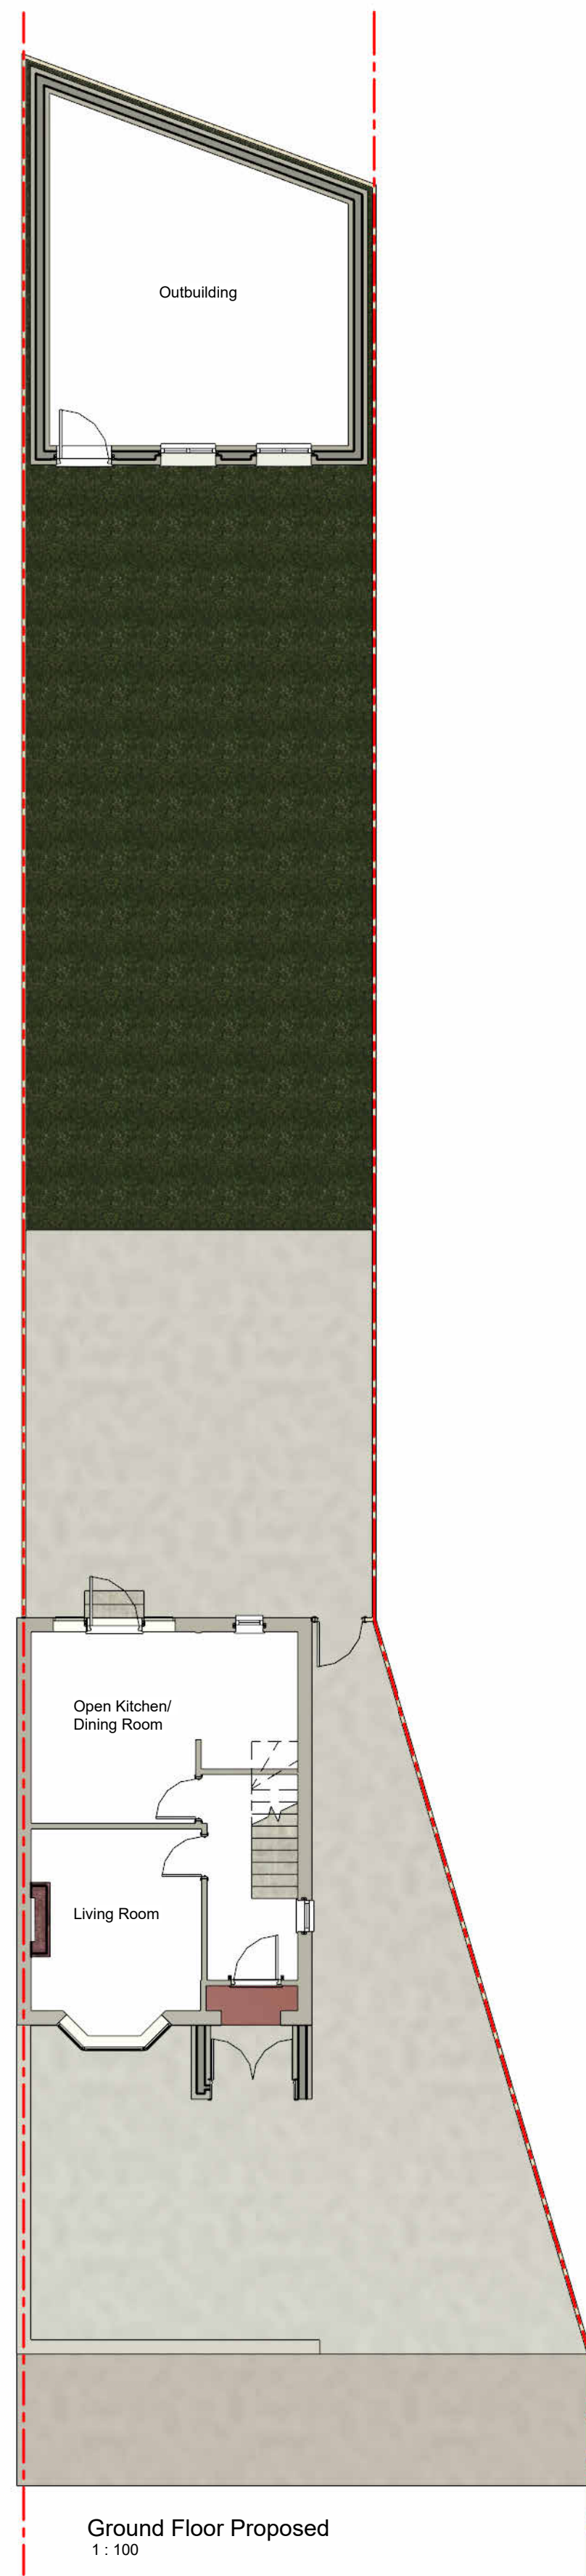


Ground Floor Proposed
1 : 100

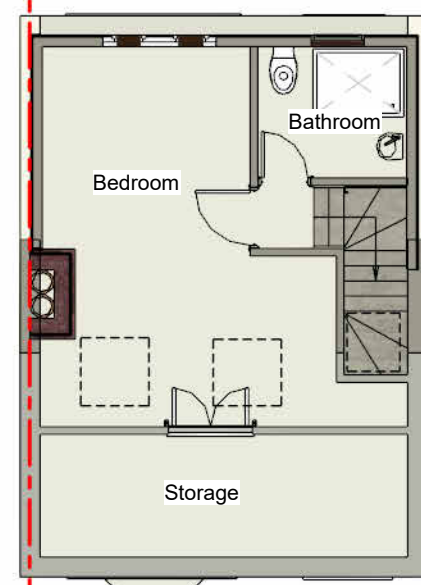

Loft Plan
1 : 100

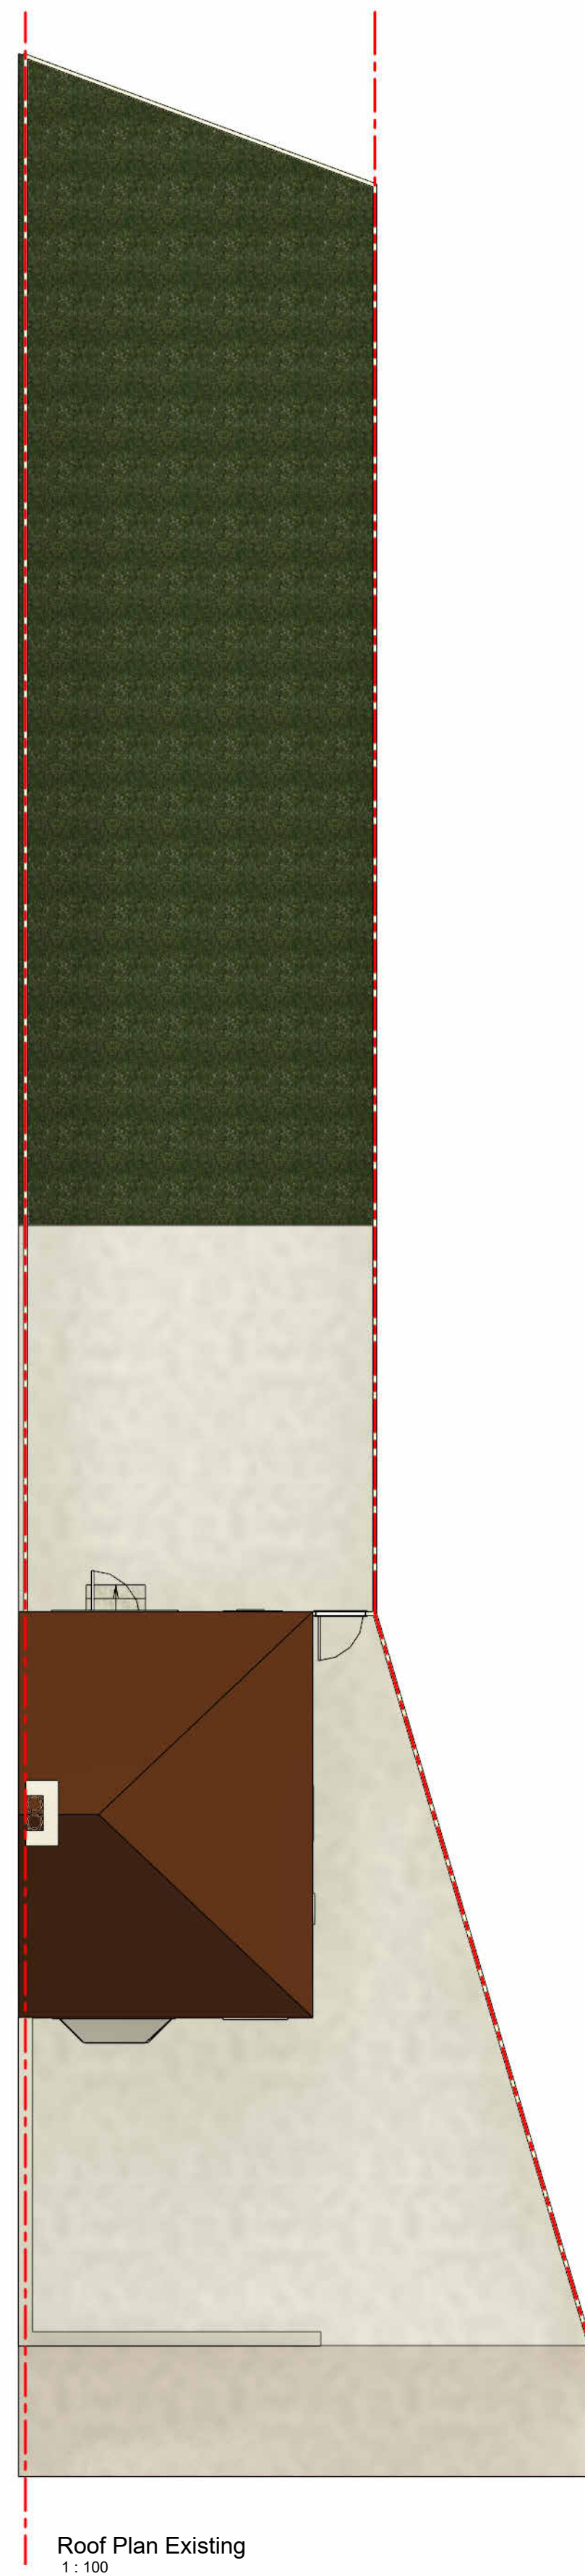

Roof Plan Existing
1 : 100

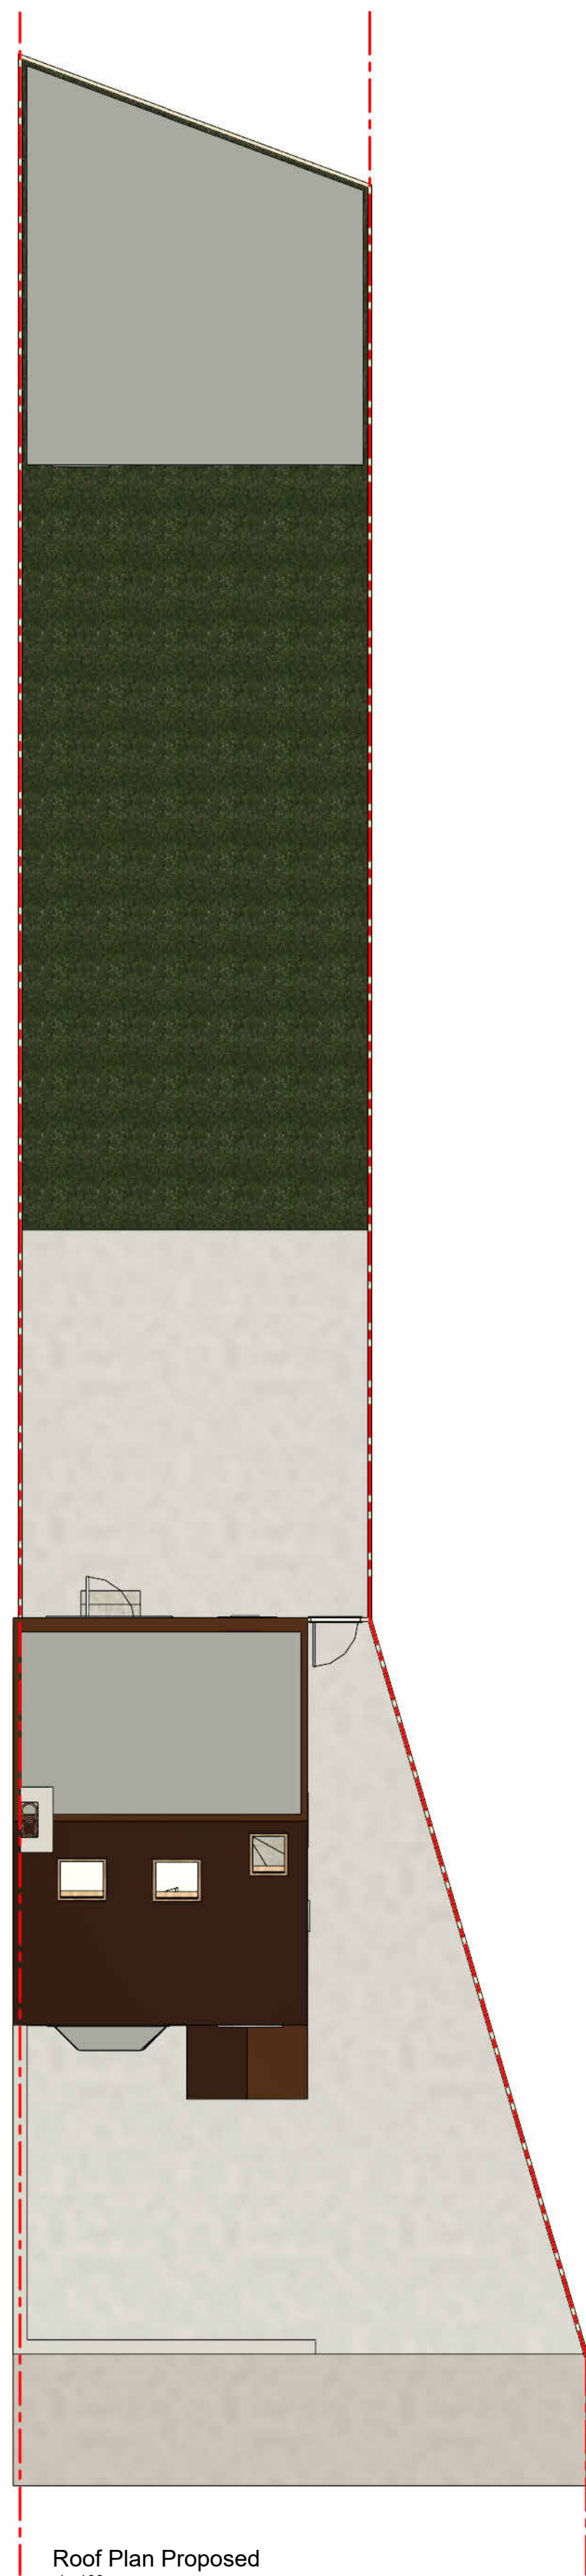

Roof Plan Proposed
1 : 100

General Notes:
1. This drawing is to be read in conjunction with all other architectural and structural drawings and specifications.
2. All dimensions are in millimetres unless stated otherwise.
3. Do not scale from this drawing unless for planning purposes.

Building Notes:
4. The contractor is to ensure that all materials comply with the relevant British standards and have current agreement certificates.
5. All products to be fitted strictly in accordance with manufacturers instructions.



Scale Bar 1:100 @ A1

MM ARCHITECTURE & STRUCTURE
892 LONDON ROAD, CR7 7PB
EMAIL: INFO@MMPLANNING.CO.UK
CONTACT: 02086840333

Scale(@ A1): 1 : 100



Project
31 Dickens Avenue, Uxbridge, UB8 3DL

Client
Mr Mirwais Yadgari

Drawing
Floor and Roof Plans Existing and Proposed

Number:
MIR06

Date:
10/09/2025