




Front 3D - Existing

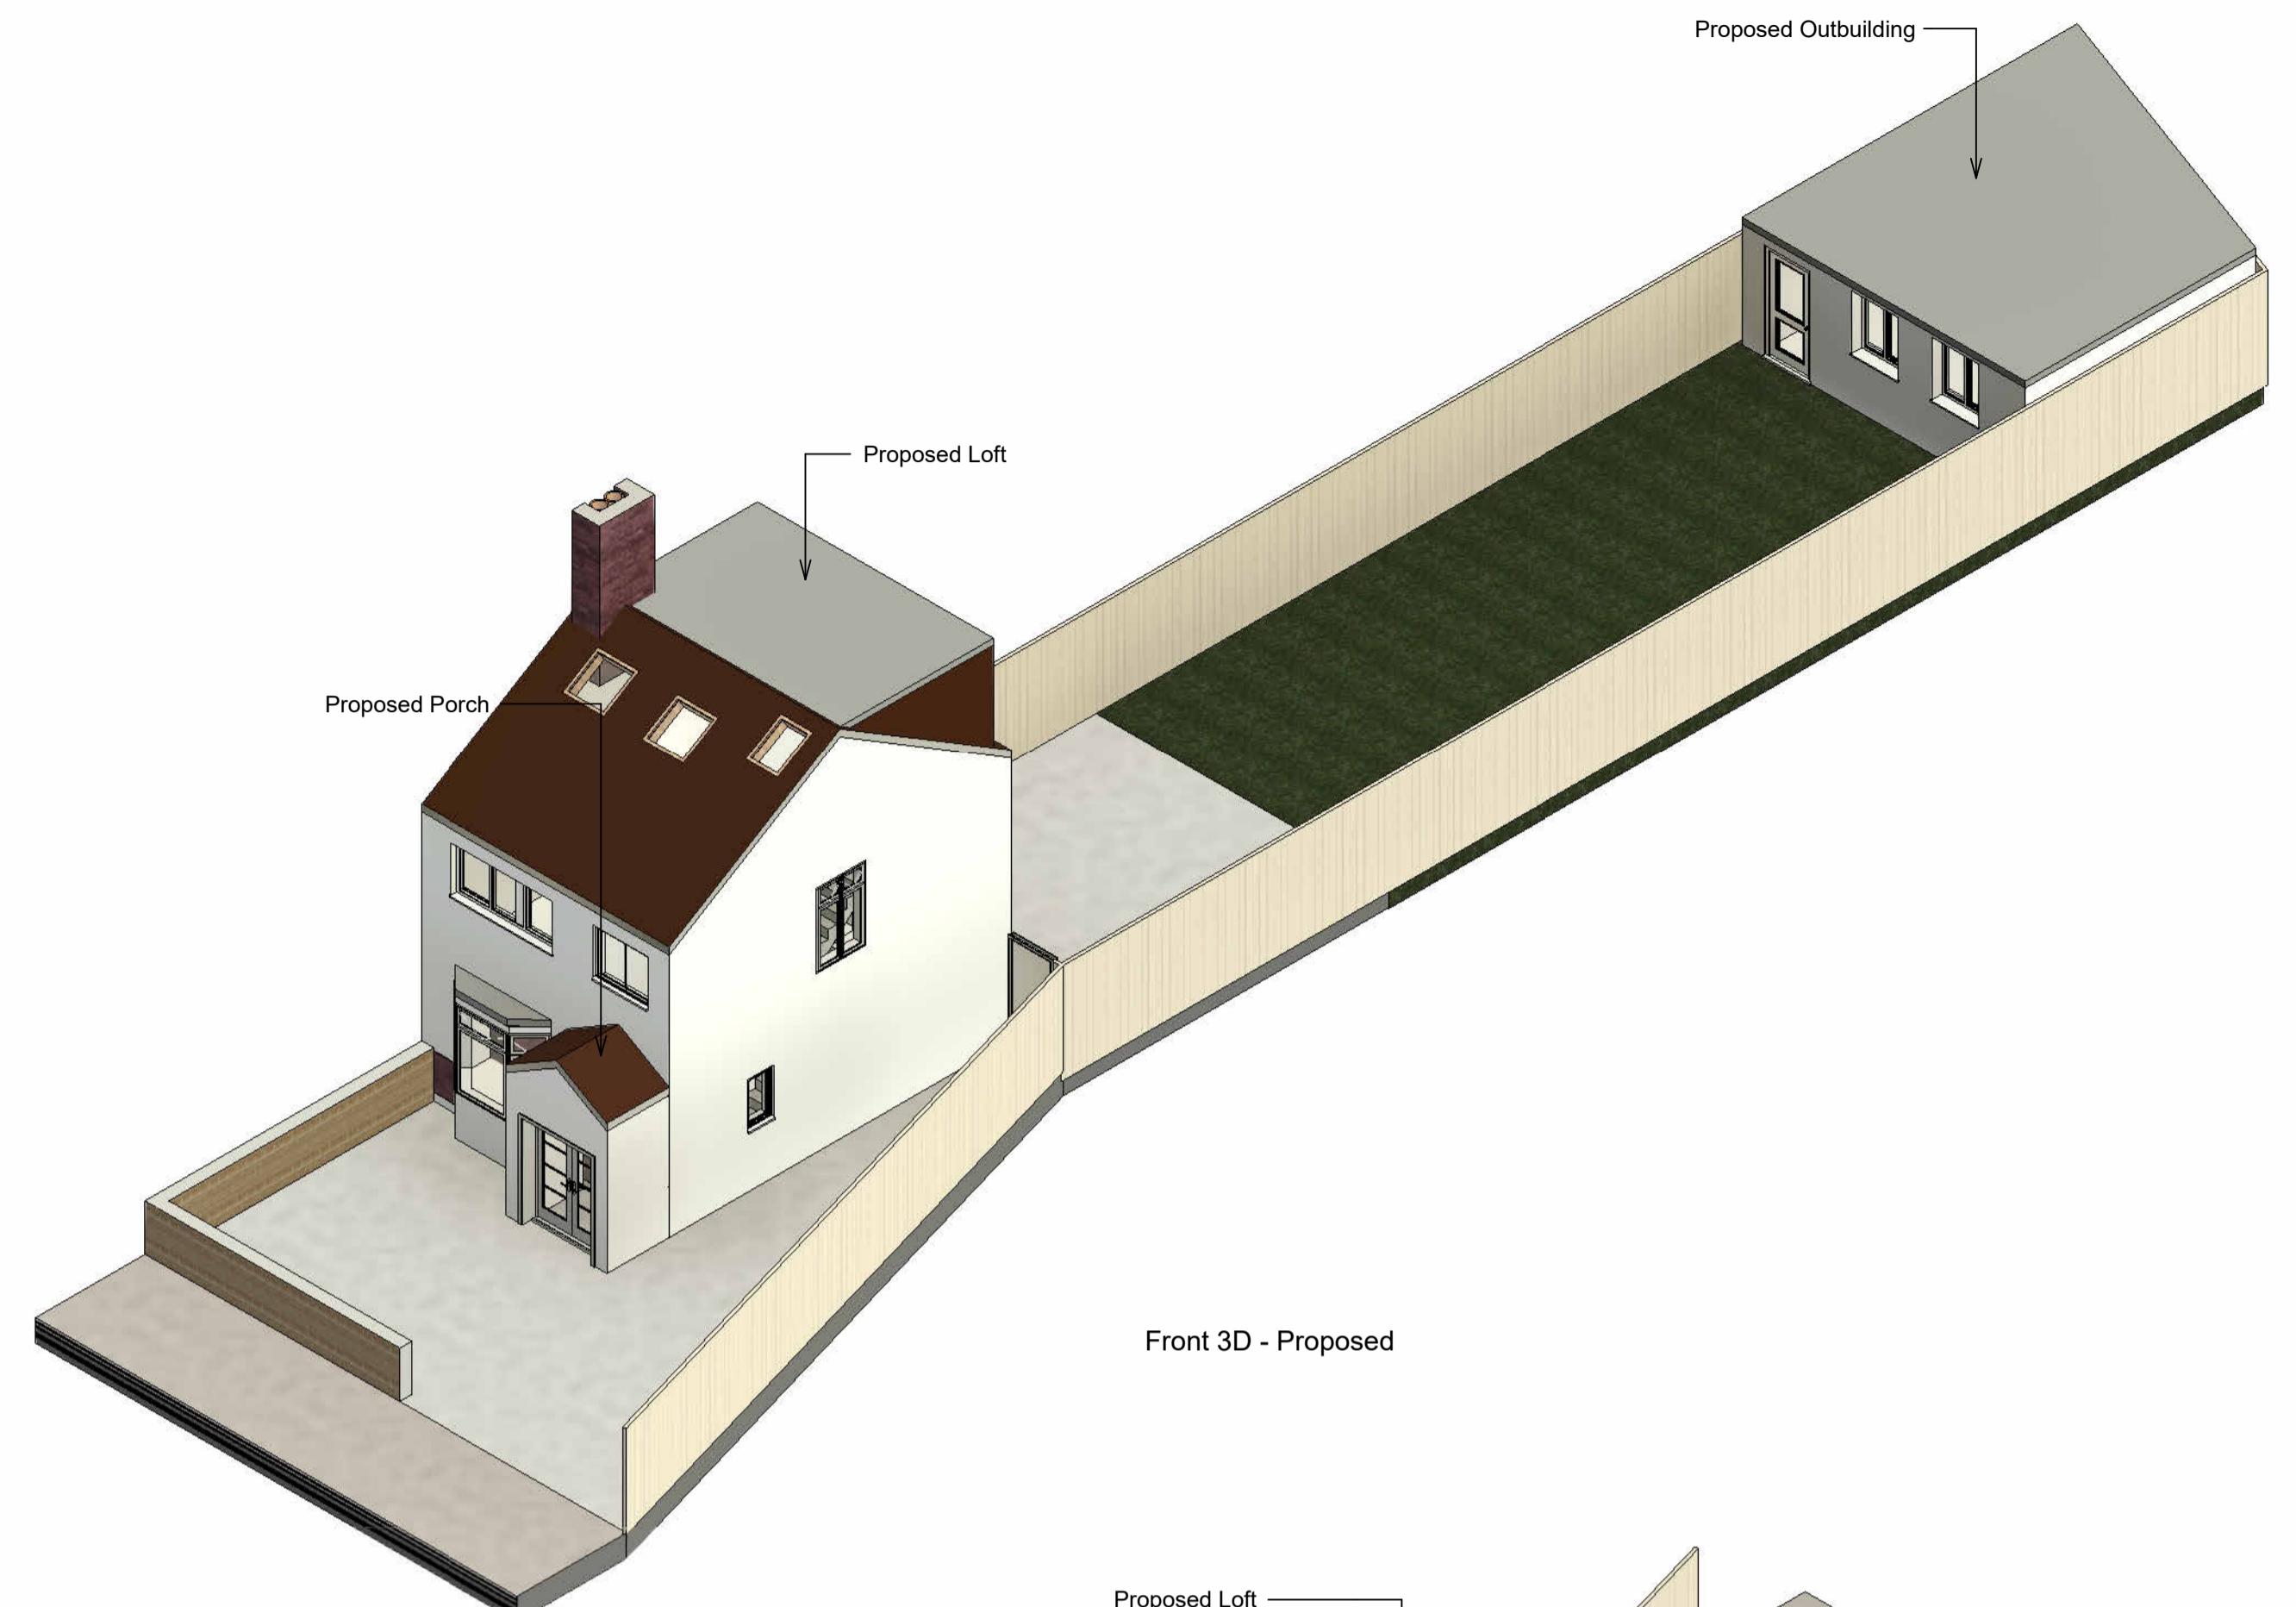

Front 3D - Proposed

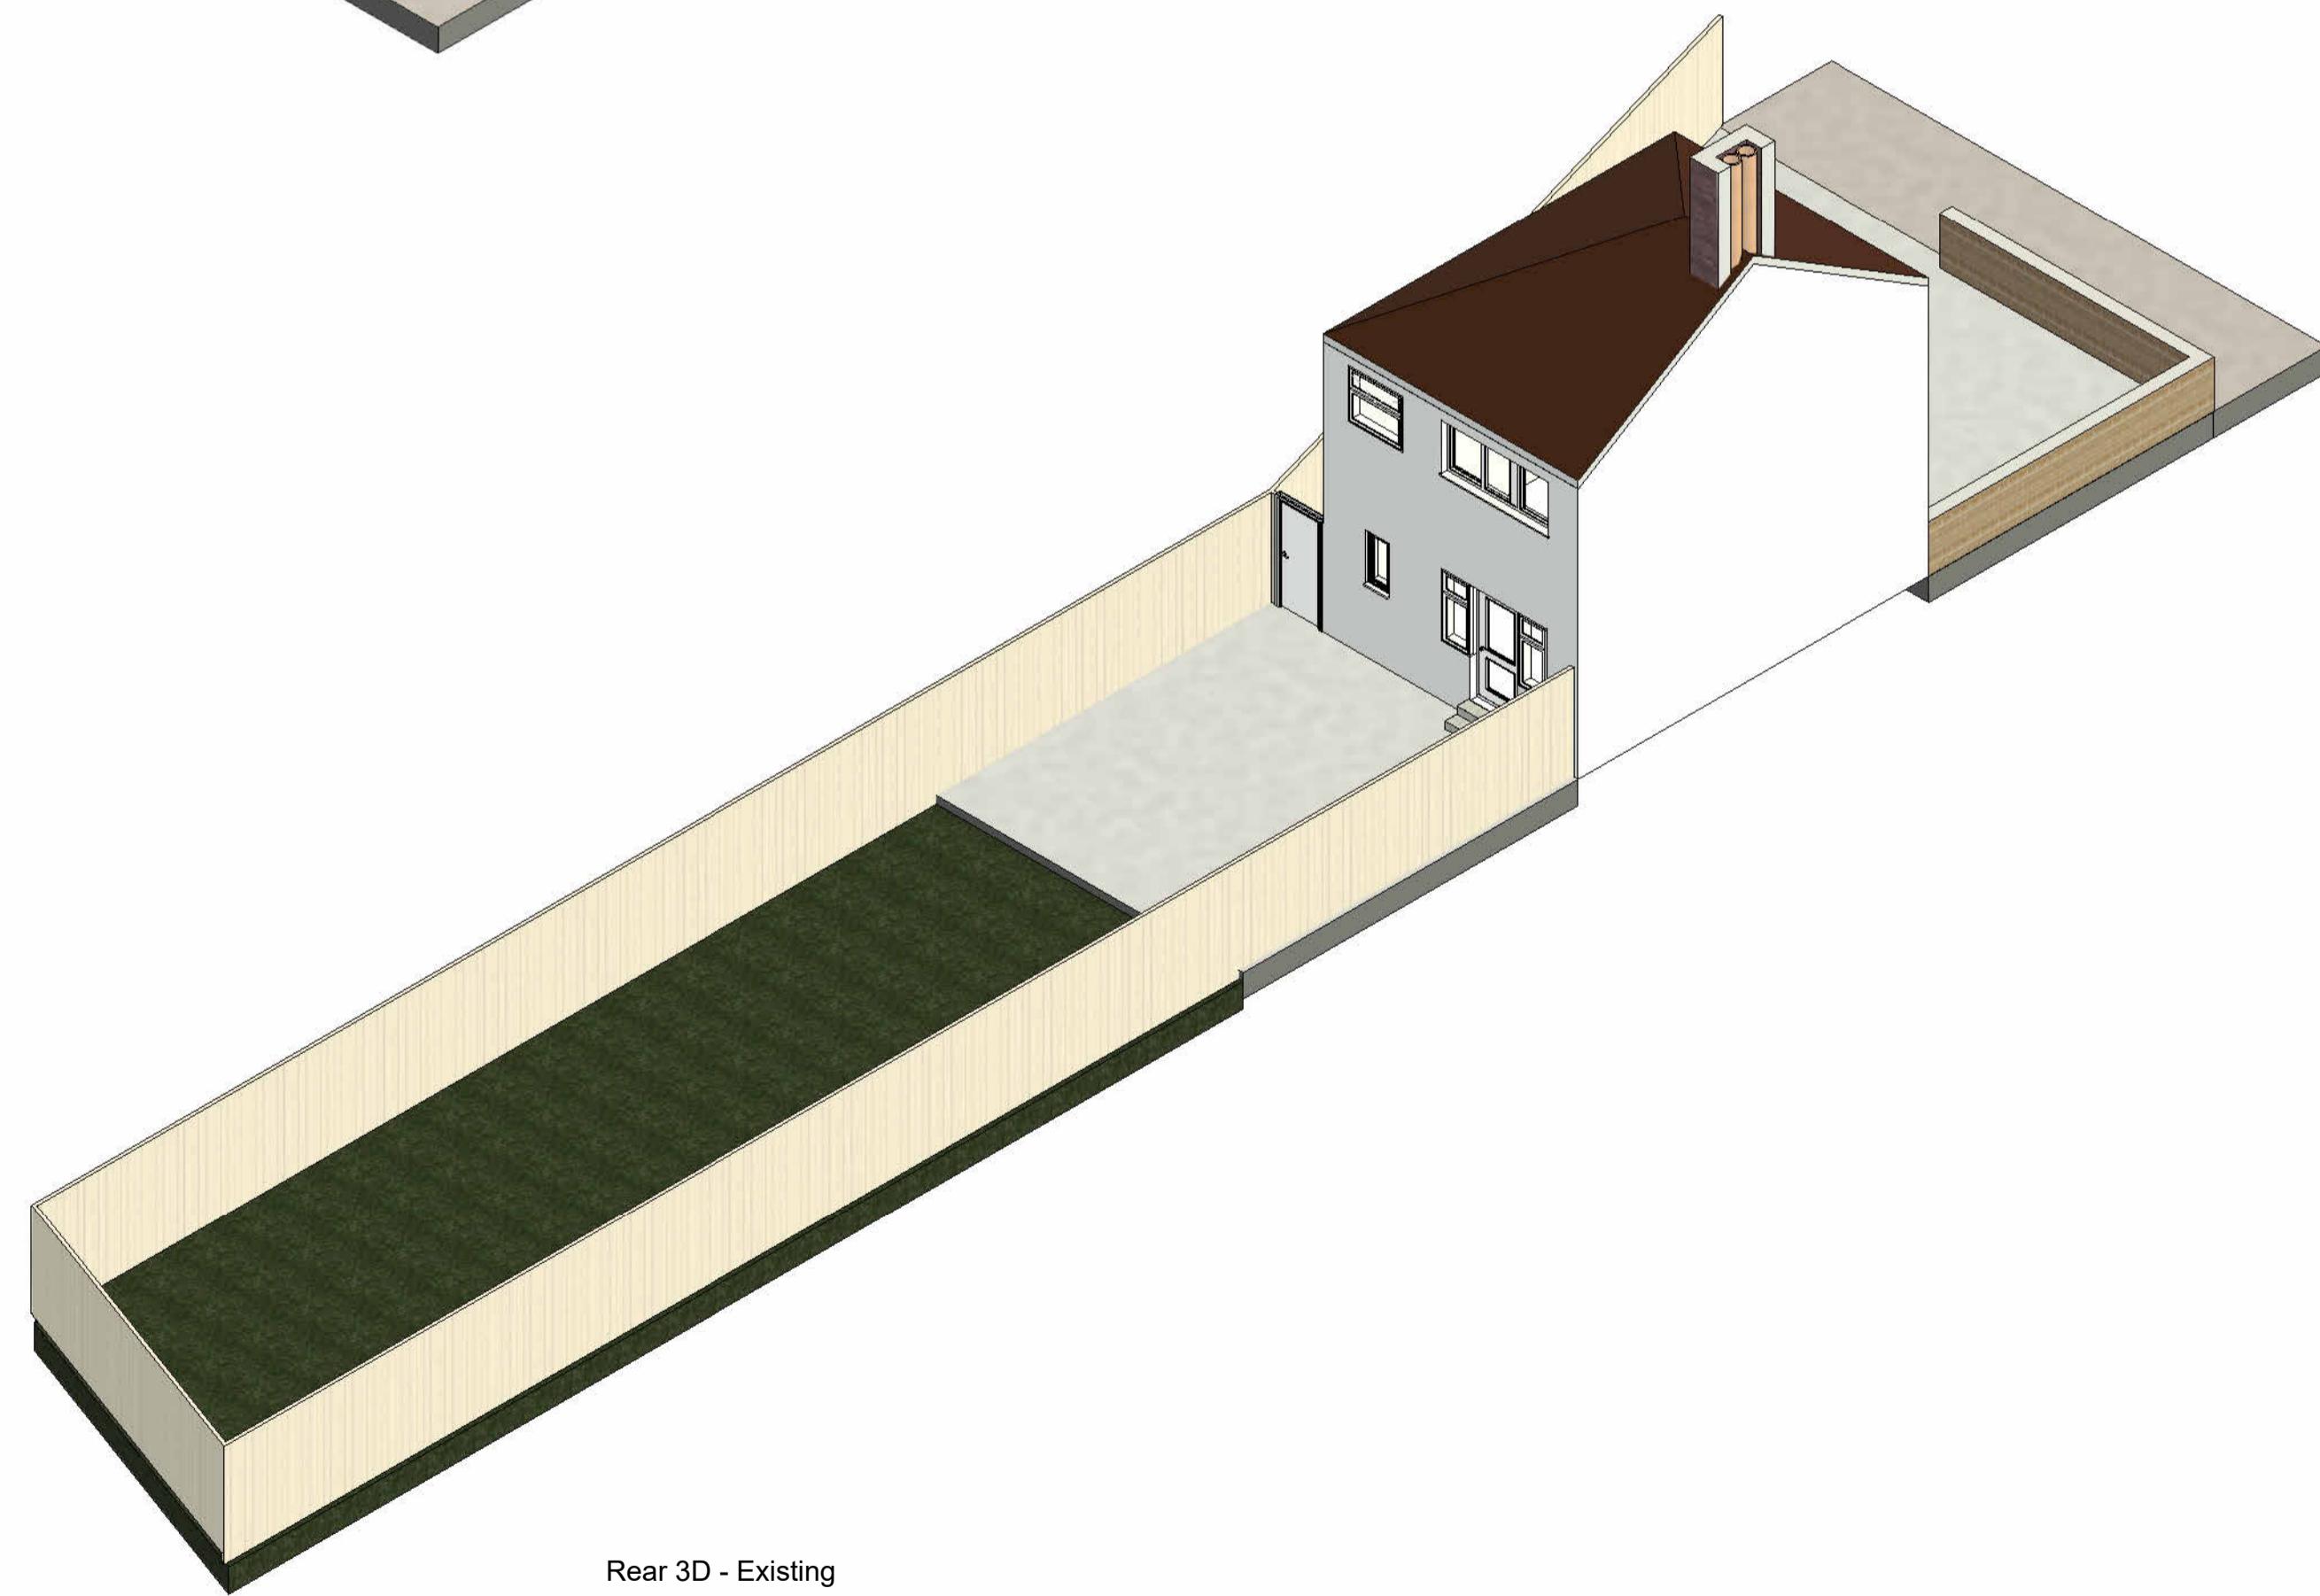

Rear 3D - Existing

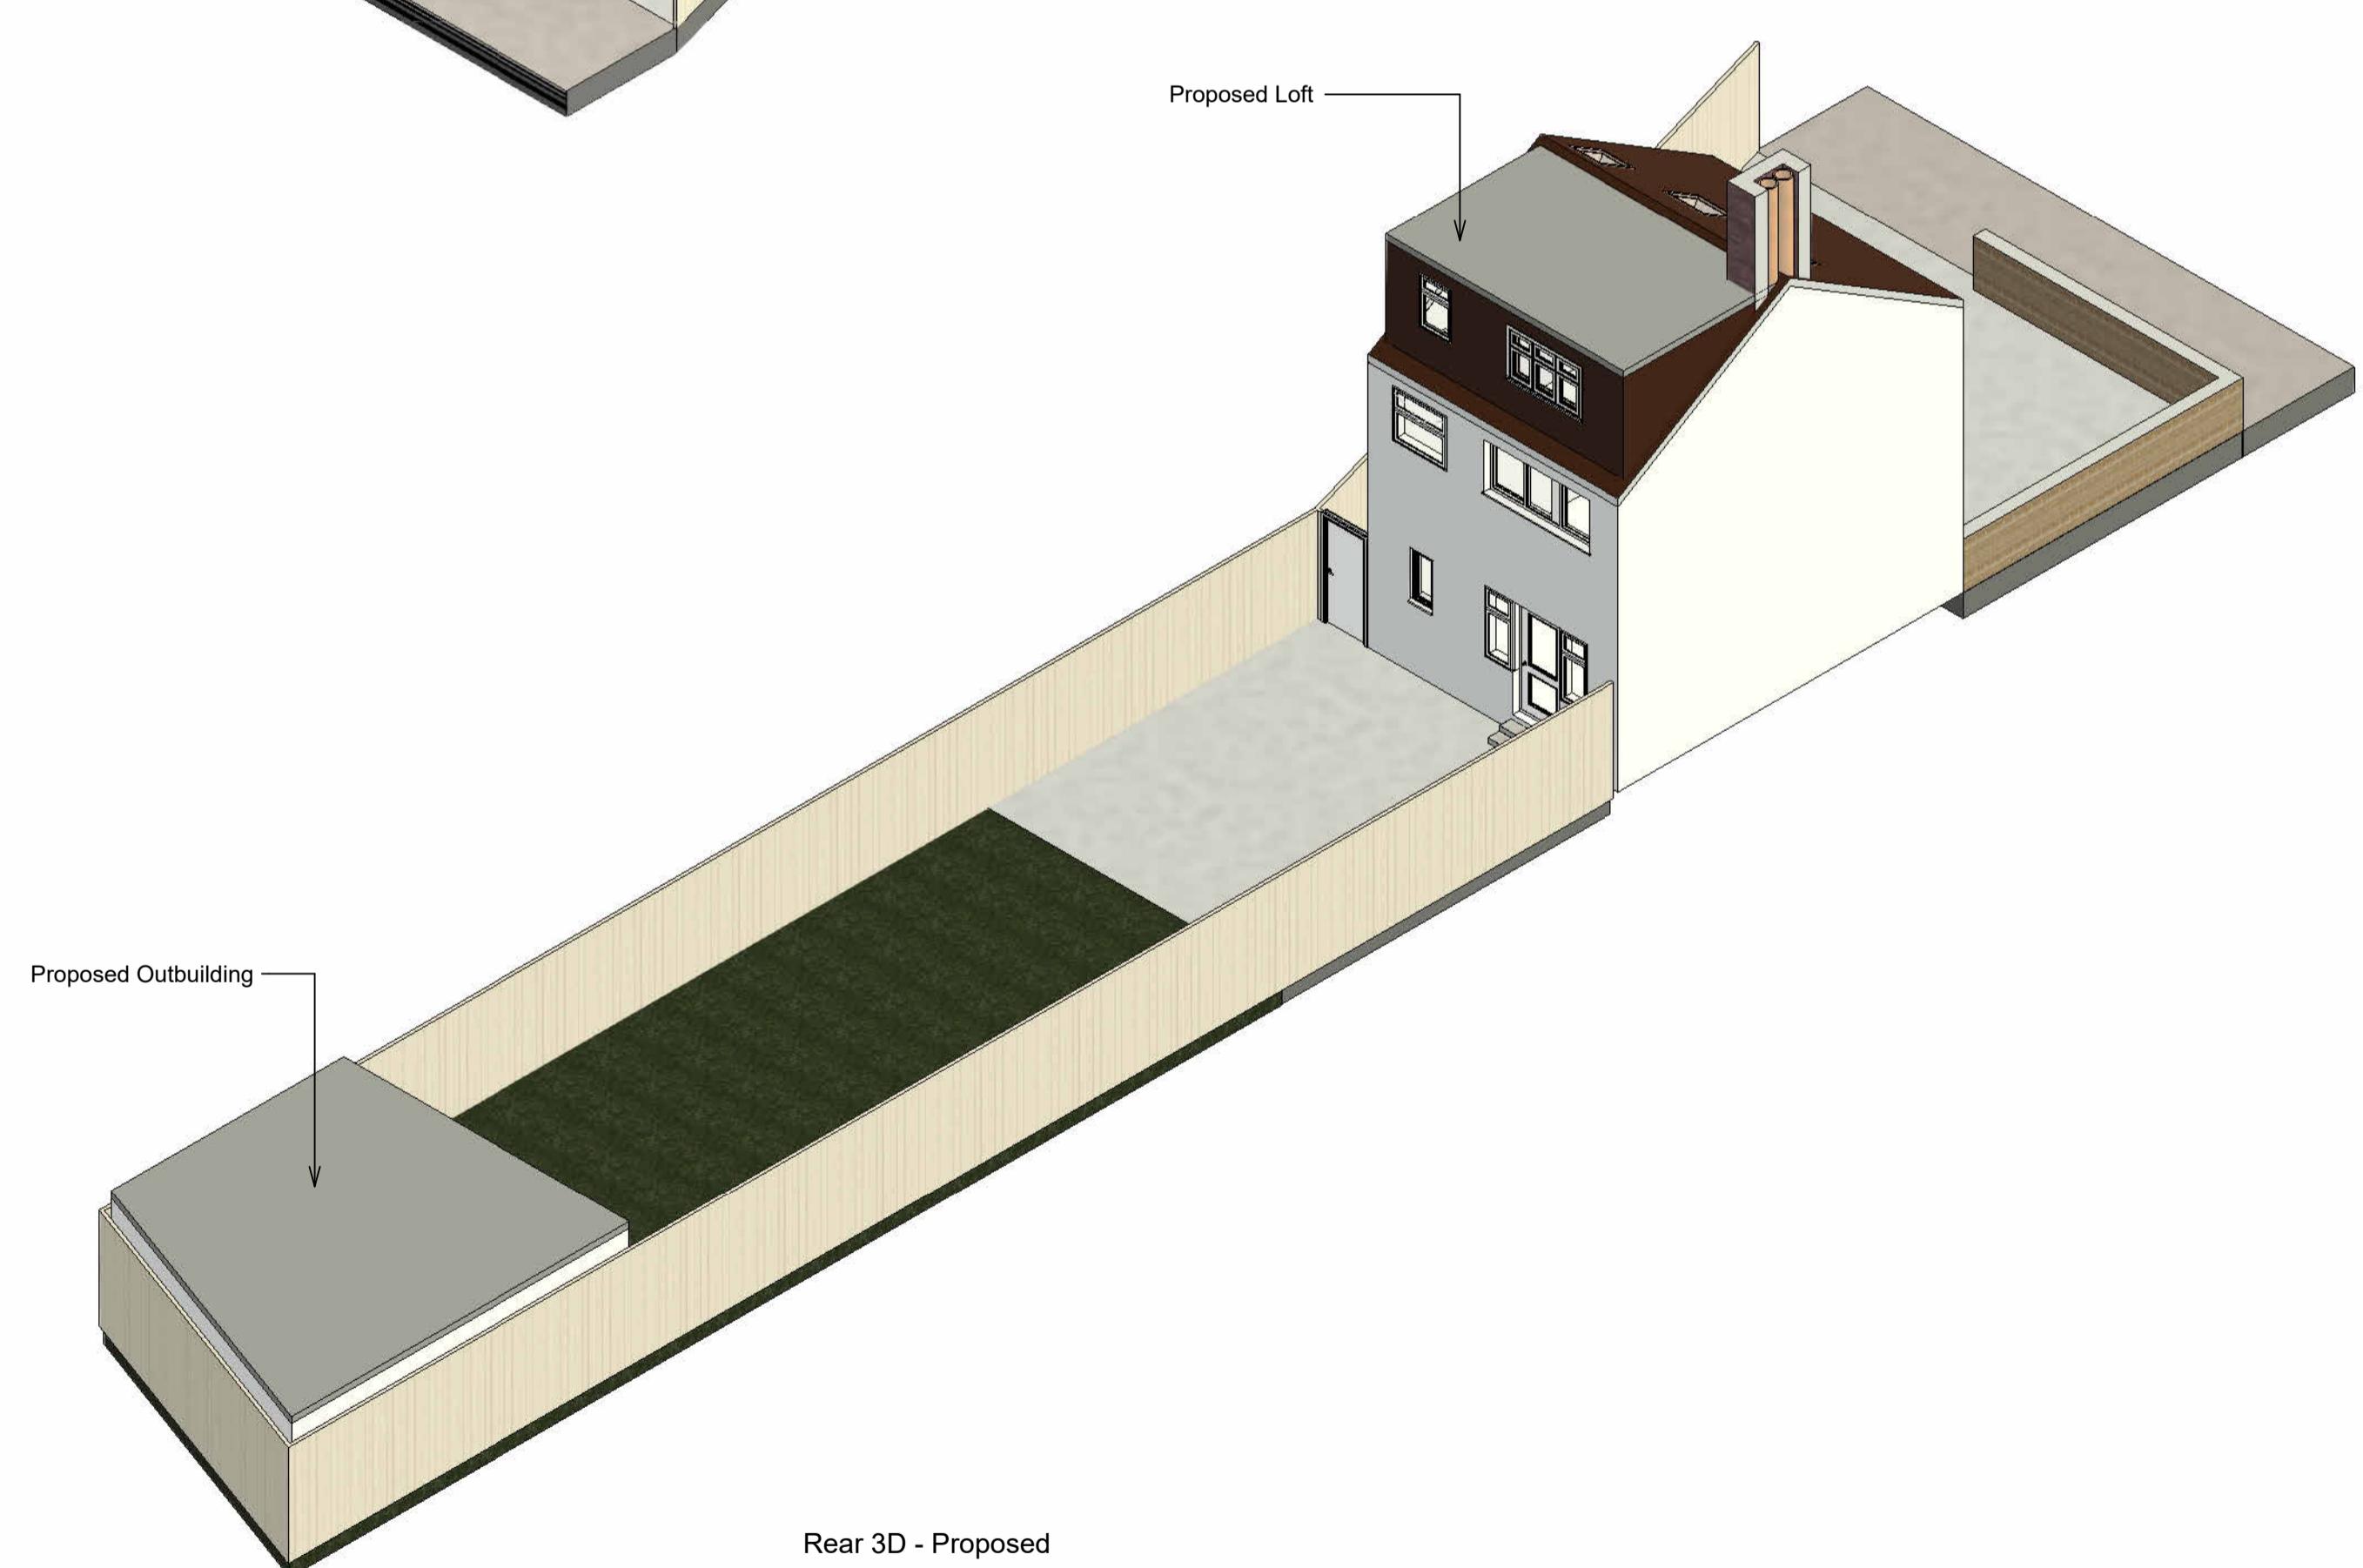

Rear 3D - Proposed

General Notes:
 1. This drawing is to be read in conjunction with all other architectural and structural drawings and specifications.
 2. All dimensions are in millimetres unless stated otherwise.
 3. Do not scale from this drawing unless for planning purposes.

Building Notes:
 4. The contractor is to ensure that all materials comply with the relevant British standards and have current agreement certificates.
 5. All products to be fitted strictly in accordance with manufacturer's instructions.



Scale Bar 1:100 @ A1

MM ARCHITECTURE & STRUCTURE
 892 LONDON ROAD, CR7 7PB
 EMAIL: INFO@MMPLANNING.CO.UK
 CONTACT: 02086840333

Scale(@ A1):



Project
 31 Dickens Avenue, Uxbridge, UB8 3DL

Client
 Mr Mirwais Yadgari

Drawing
 3D Views Existing and Proposed
 Number:
 MIR08

Date:
 10/09/2025