


Location Plan

Site Address: 32, Kent Gardens, Ruislip, HA4 8RX

Date Produced: 09-Dec-2025

Scale: 1:1250 @A4

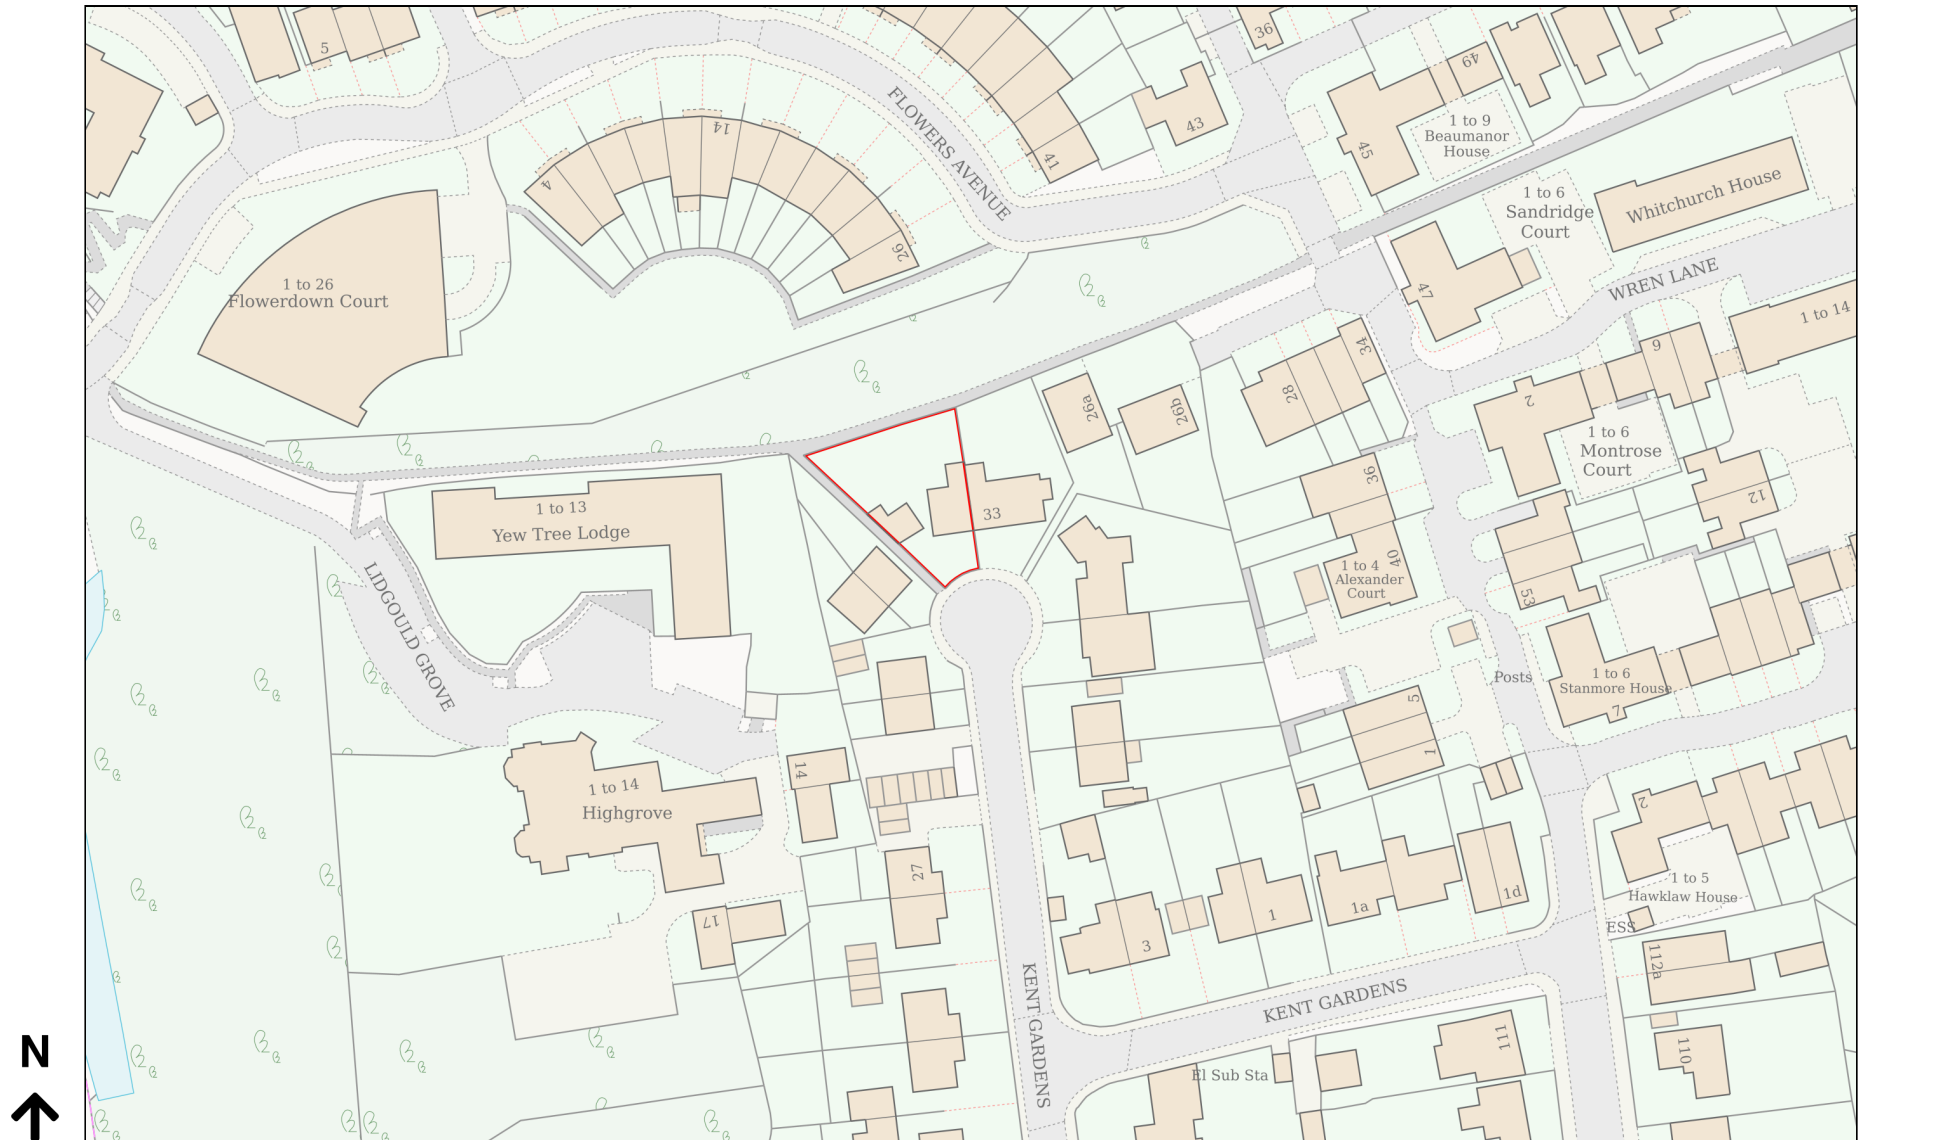

Planning Portal Reference: PP-14550613v1