




Chase New Homes  
Jasmine House  
8 Parkway  
Welwyn Garden City  
AL8 6HG

Tel: 01707 660 660

*The Excitement is Building*

NOTES

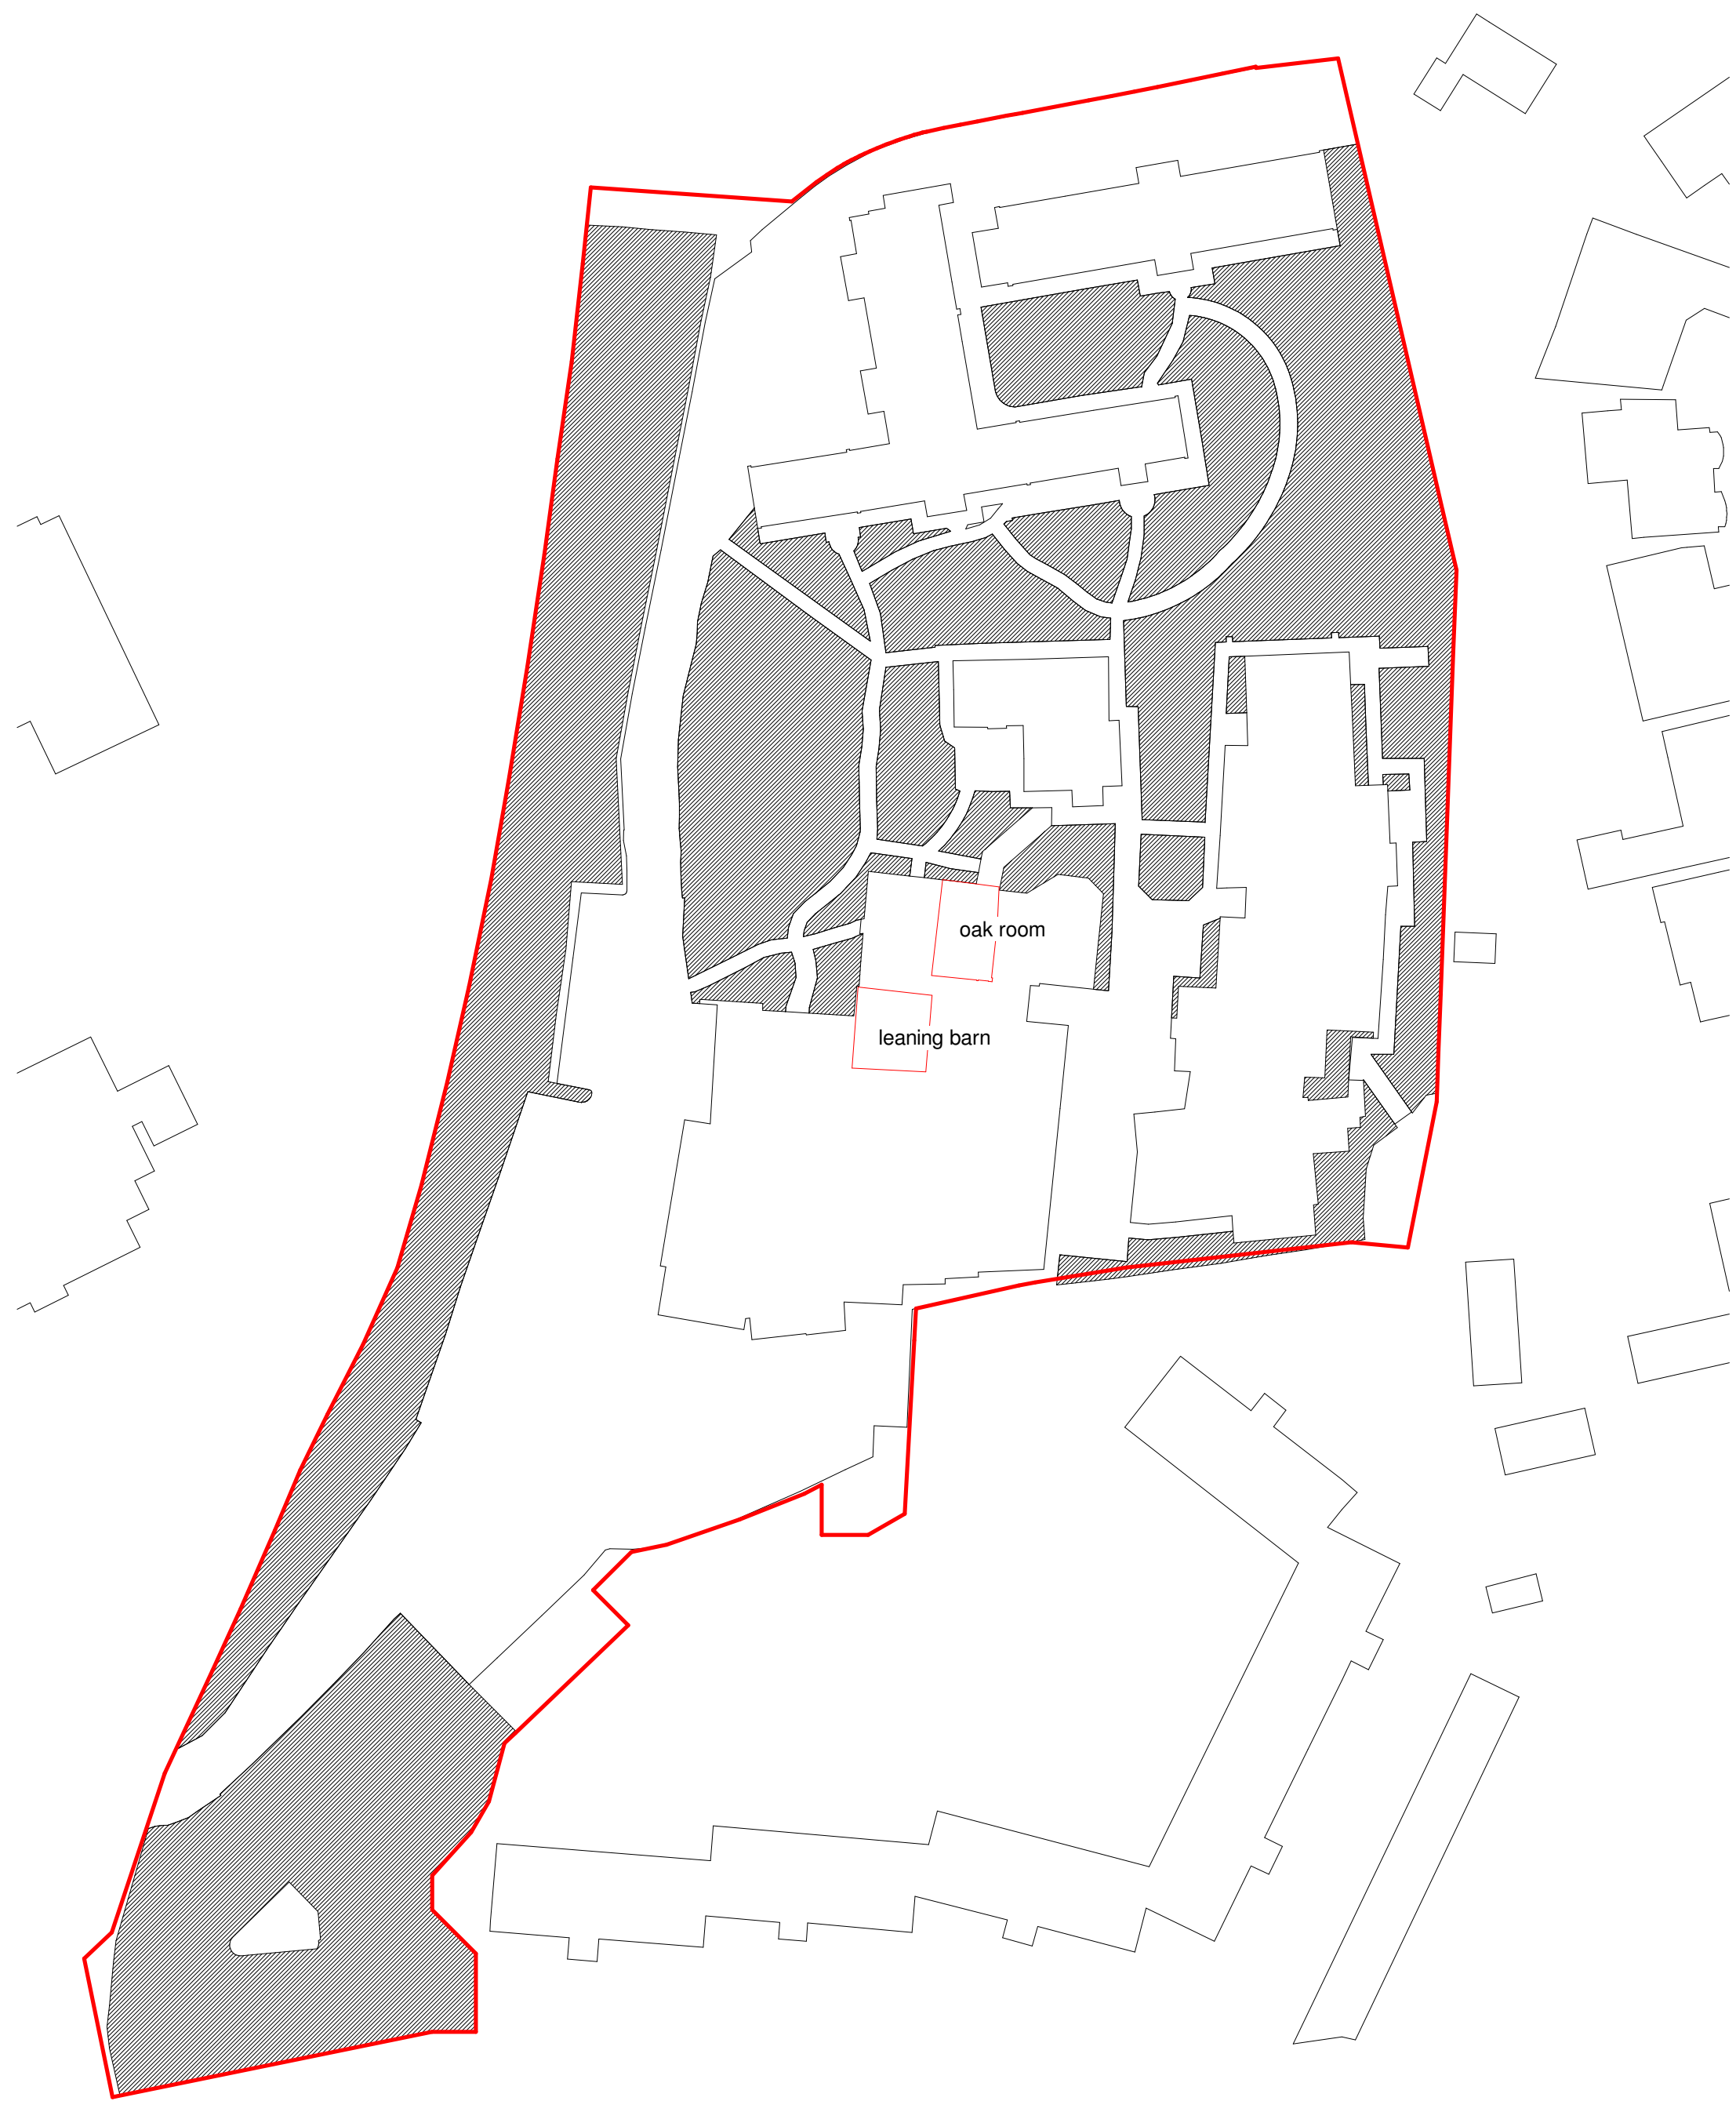

site area 9767 sq.m.  
area of existing soft landscaping 3910 sq.m.

Existing soft landscaping

1 : 500



site area 9767 sq.m.  
area of existing hard surface 4693 sq.m.

proposed soft landscaping

1 : 500

A		existing building footprint corrected		16/02/2023	
REV		AMENDMENTS			DATE
DRAWN BY			DATE		
Author			01/31/23		
SCALE (@ A1)			PROJECT NUMBER		
1 : 500			Project Number		
CHECKED BY			APPROVED		
Checker					
TITLE					
Existing and proposed soft landscaping					
PROJECT					
THE BARN HOTEL, WEST END ROAD, RUISLIP, HA4 6JB					
DRAWING NUMBER					
22 0063-21 A					