

The principal private entrance has the following, Level external landing with a minimum width and depth of 1200mm.


The door has a minimum clear opening width of 850mm

A minimum 300mm nib is provided to the leading edge of the door

The depth of the reveal on the leading side of the door (usually the inside) is a maximum of 200mm

Internally, the minimum clear width of every hall or landing is 1050mm and any localised obstruction, such as a radiator, does not occur opposite or close to a doorway or at a change of direction and is no longer than 2000mm.

Every door has a minimum clear opening width of 850mm,

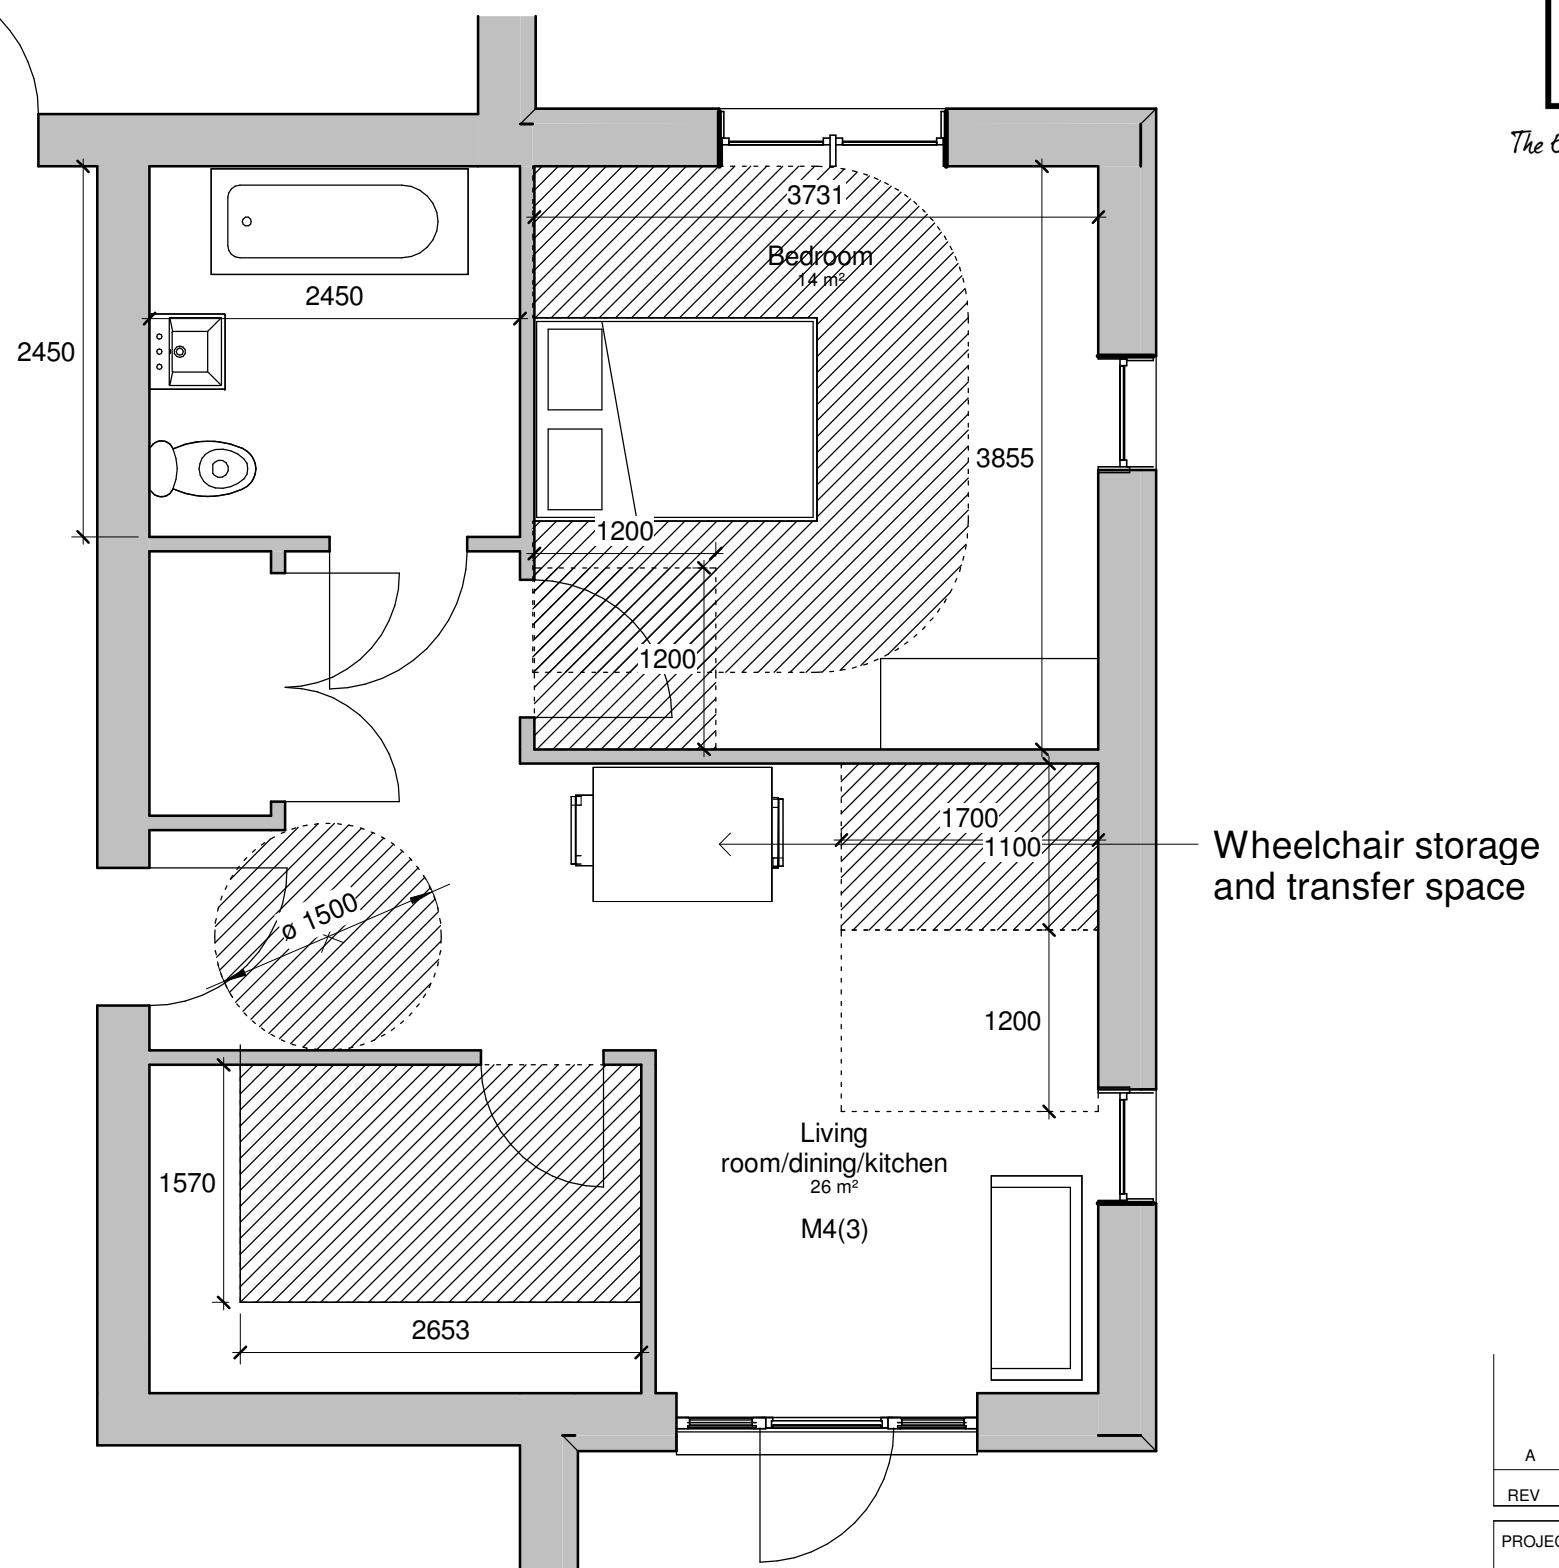

Building 2 M4(3) 1b2p
1 : 50

A	layout revisions	08/03/2023
REV	AMENDMENTS	DATE

PROJECT
THE BARN HOTEL, WEST END ROAD, RUISLIP, HA4 6JB

SHEET		
Building 2 M4(3) 1b2p		
Date 01/10/23	Project number Project Number	Scale (@ A3) 1 : 50
Drawn by	DRG NUMBER	Author 22 0063-51 A

