





Chase New Homes
Jasmine House
8 Parkway
Welwyn Garden City
AL8 6HG

Tel: 01707 660 660



The Excitement is Building

NOTES

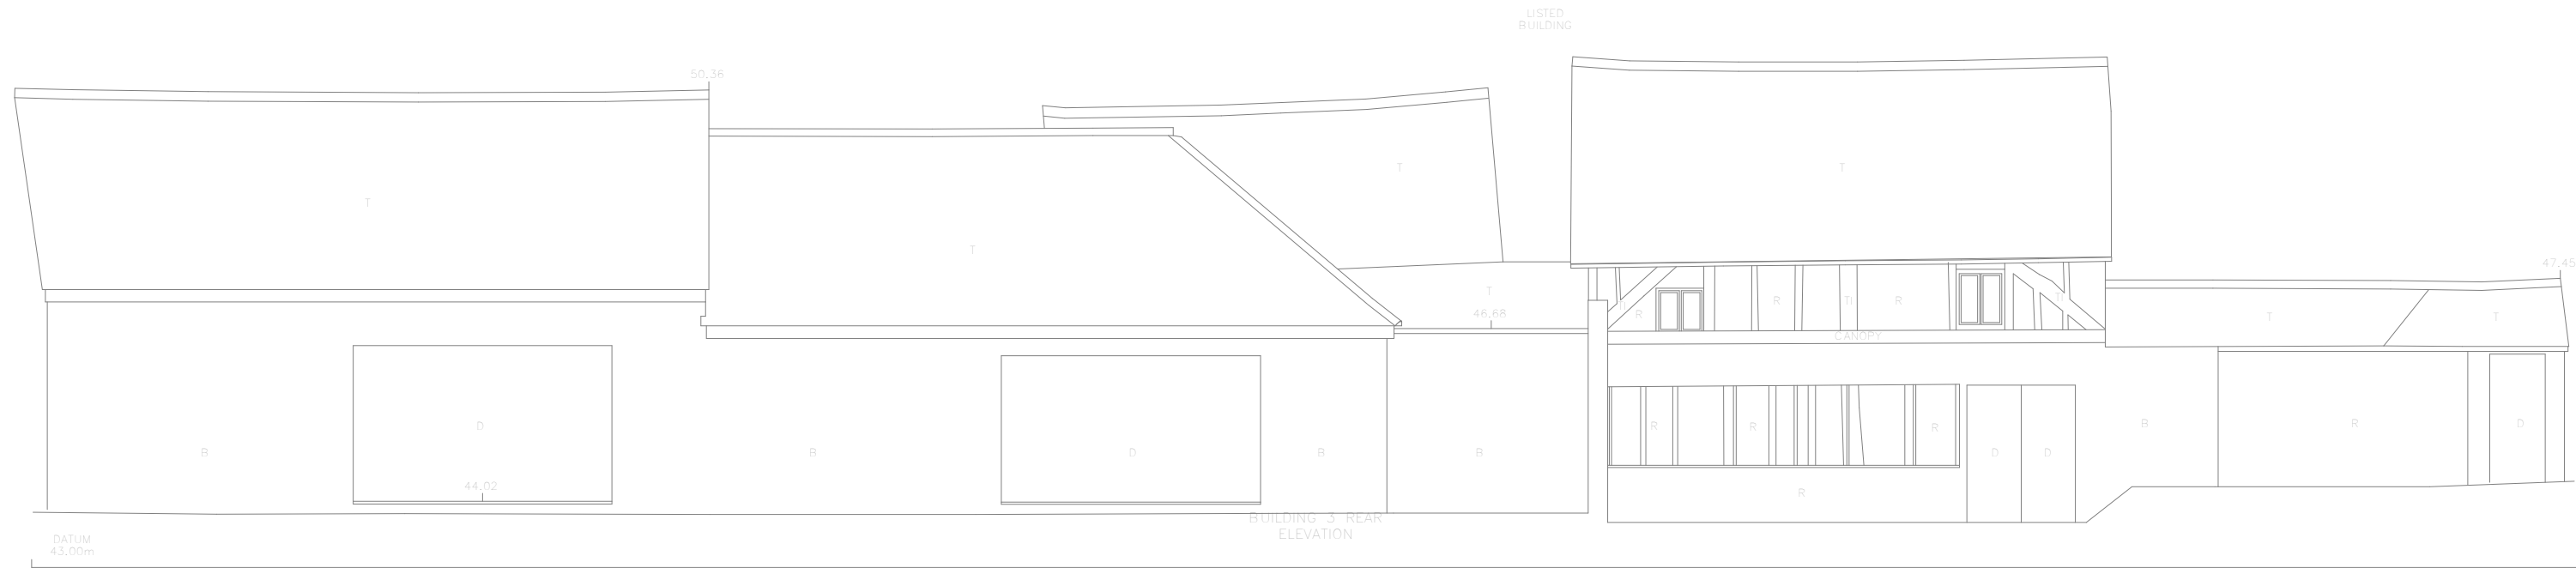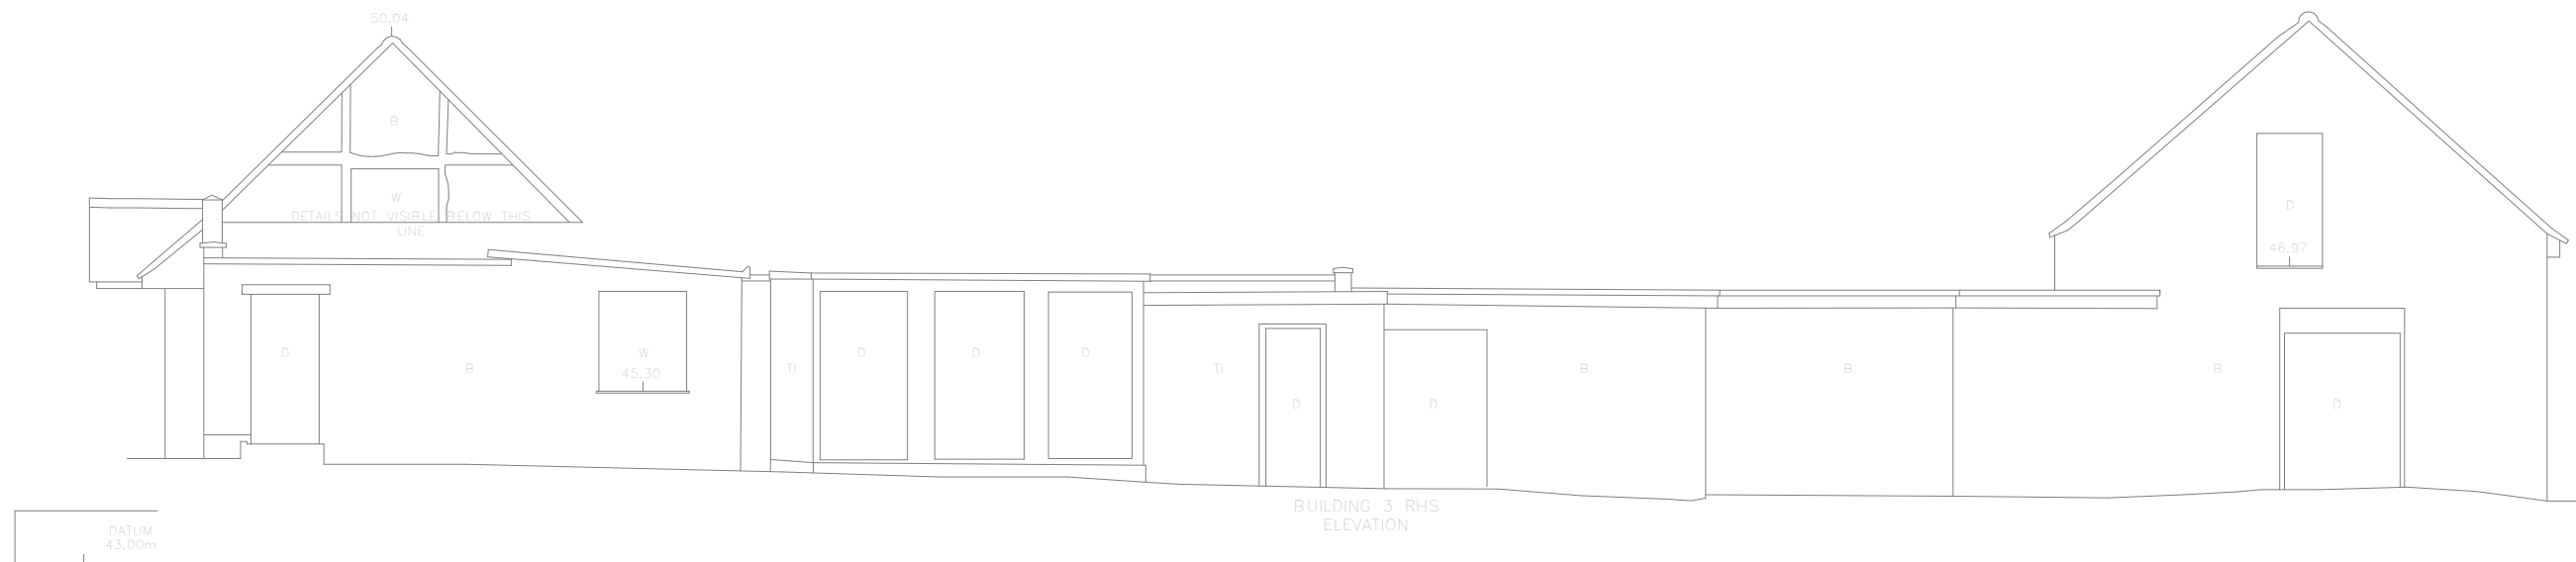

Existing hotel elevations

1:100

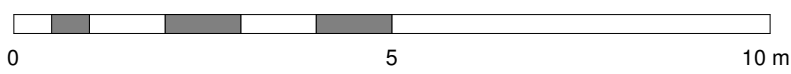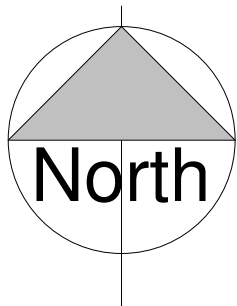

REV	AMENDMENTS	DATE
DRAWN BY		DATE
Author		11/10/22
SCALE (@ A1)		PROJECT NUMBER
1:100		Project Number
CHECKED BY		APPROVED
Checker		
TITLE		
Existing hotel elevations		
PROJECT		
THE BARN HOTEL, WEST END ROAD, RUISLIP, HA4 6JB		
DRAWING NUMBER		
22 0063-502		