


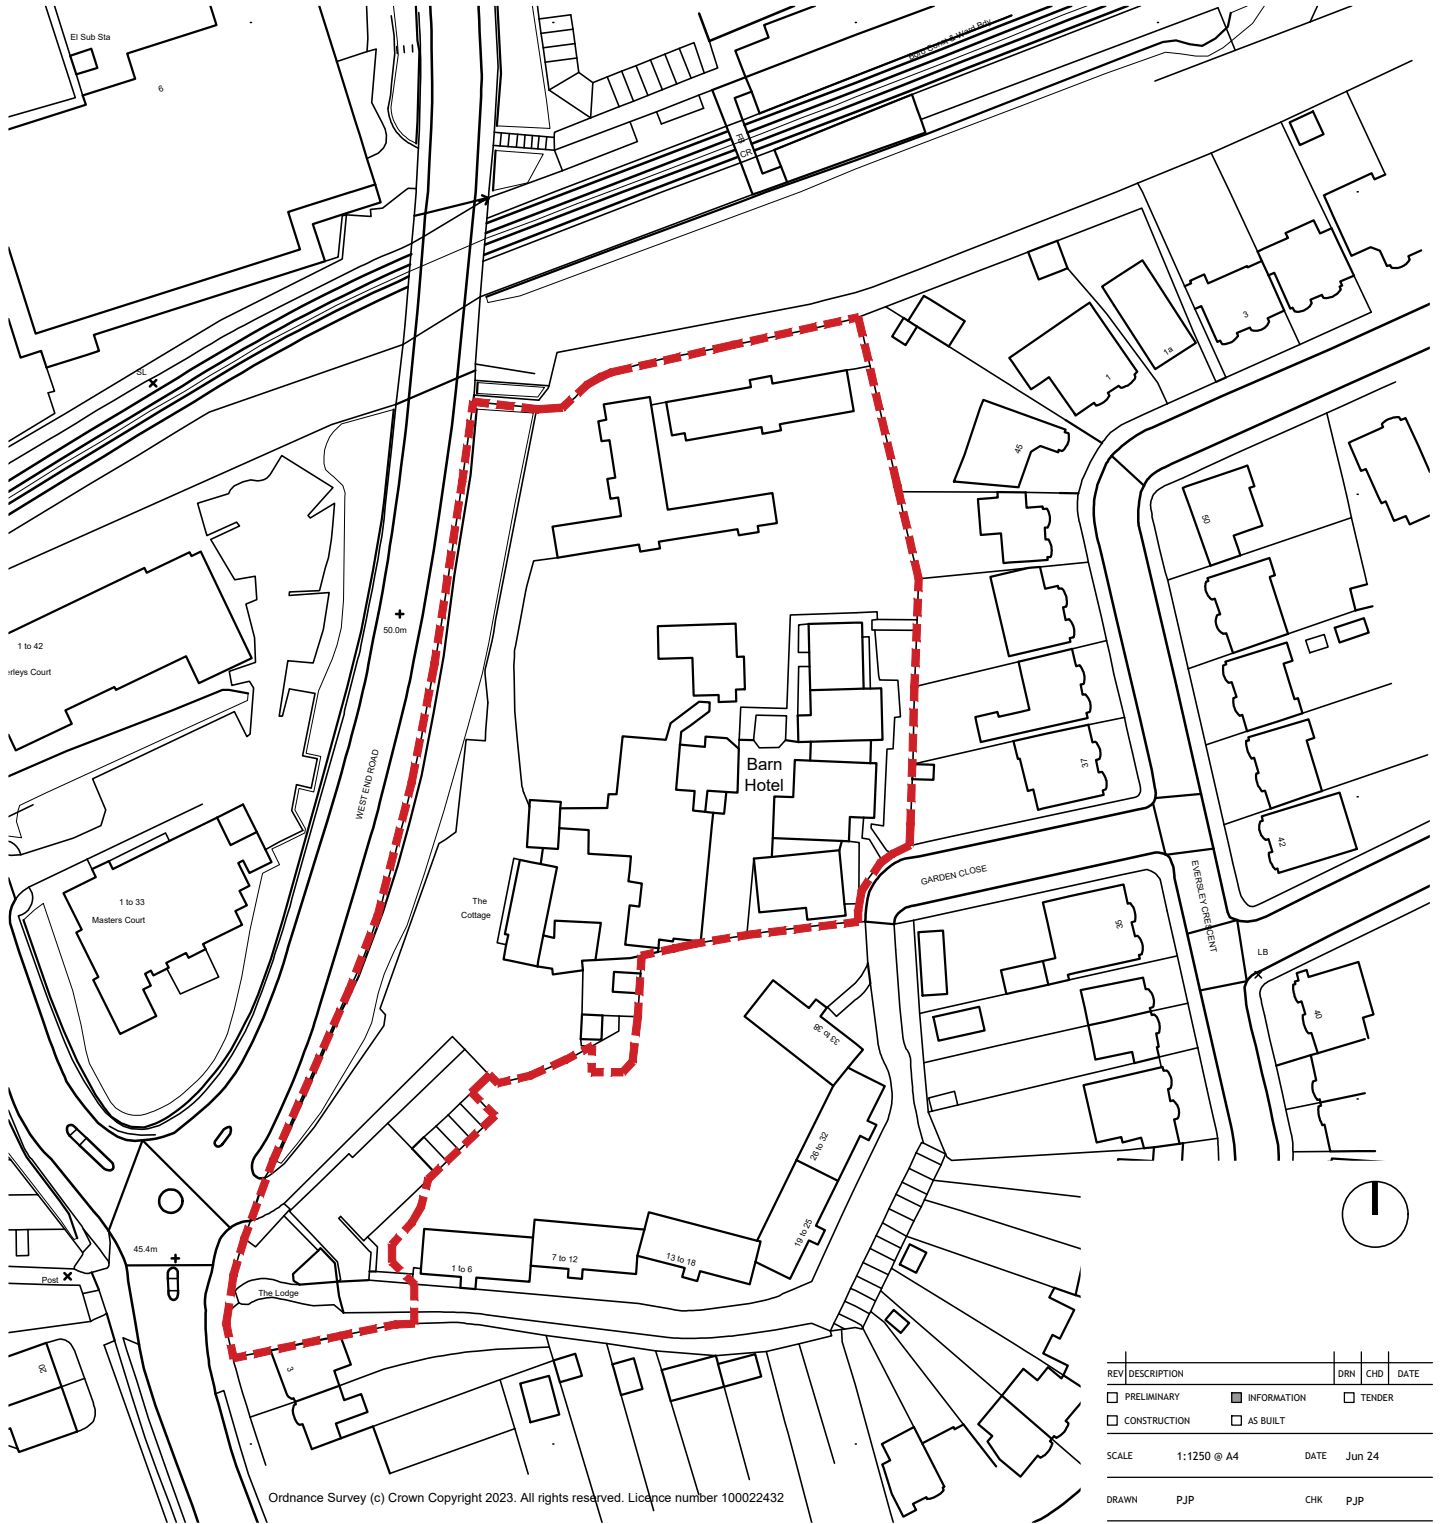

Ordnance Survey (c) Crown Copyright 2023. All rights reserved. Licence number 100022432

- Application Boundary
- Adjacent Land Ownership

0 10 20 30 50
SCALE 1:1250

REV	DESCRIPTION	DRN	CHD	DATE
☐	PRELIMINARY	☒	INFORMATION	☐ TENDER
☐	CONSTRUCTION	☐	AS BUILT	
SCALE 1:1250 @ A4		DATE Jun 24		
DRAWN PJP		CHK PJP		
DRAWING NO. 2404_P_10_01		REV -		
TITLE Barn Hotel Ruistip				
DETAILS Proposed Site Location Plan				