



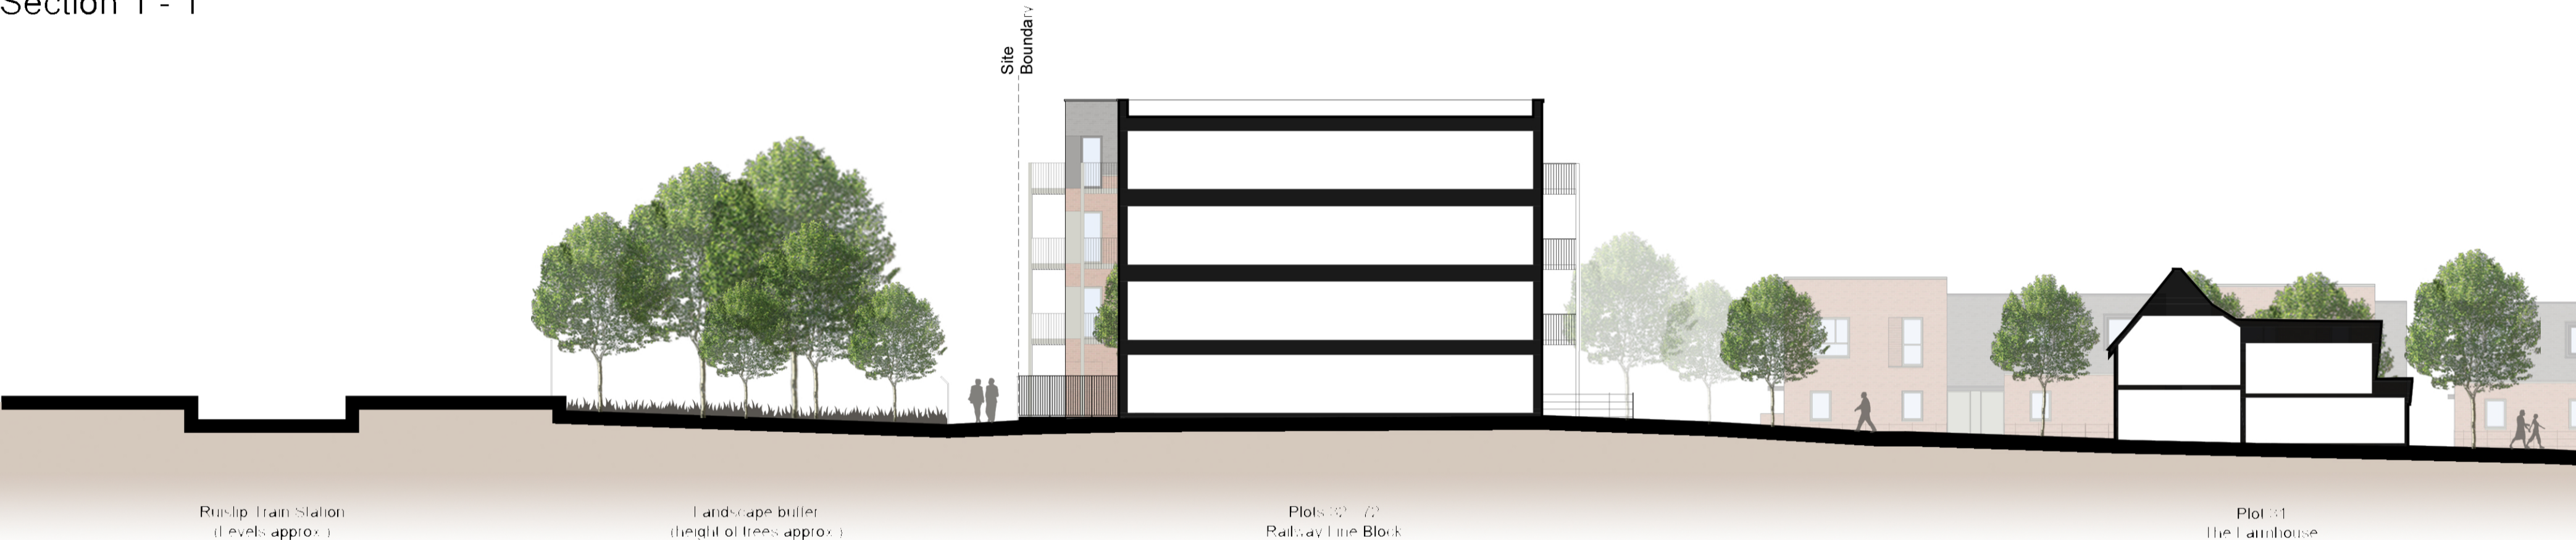

Section 1 - 1

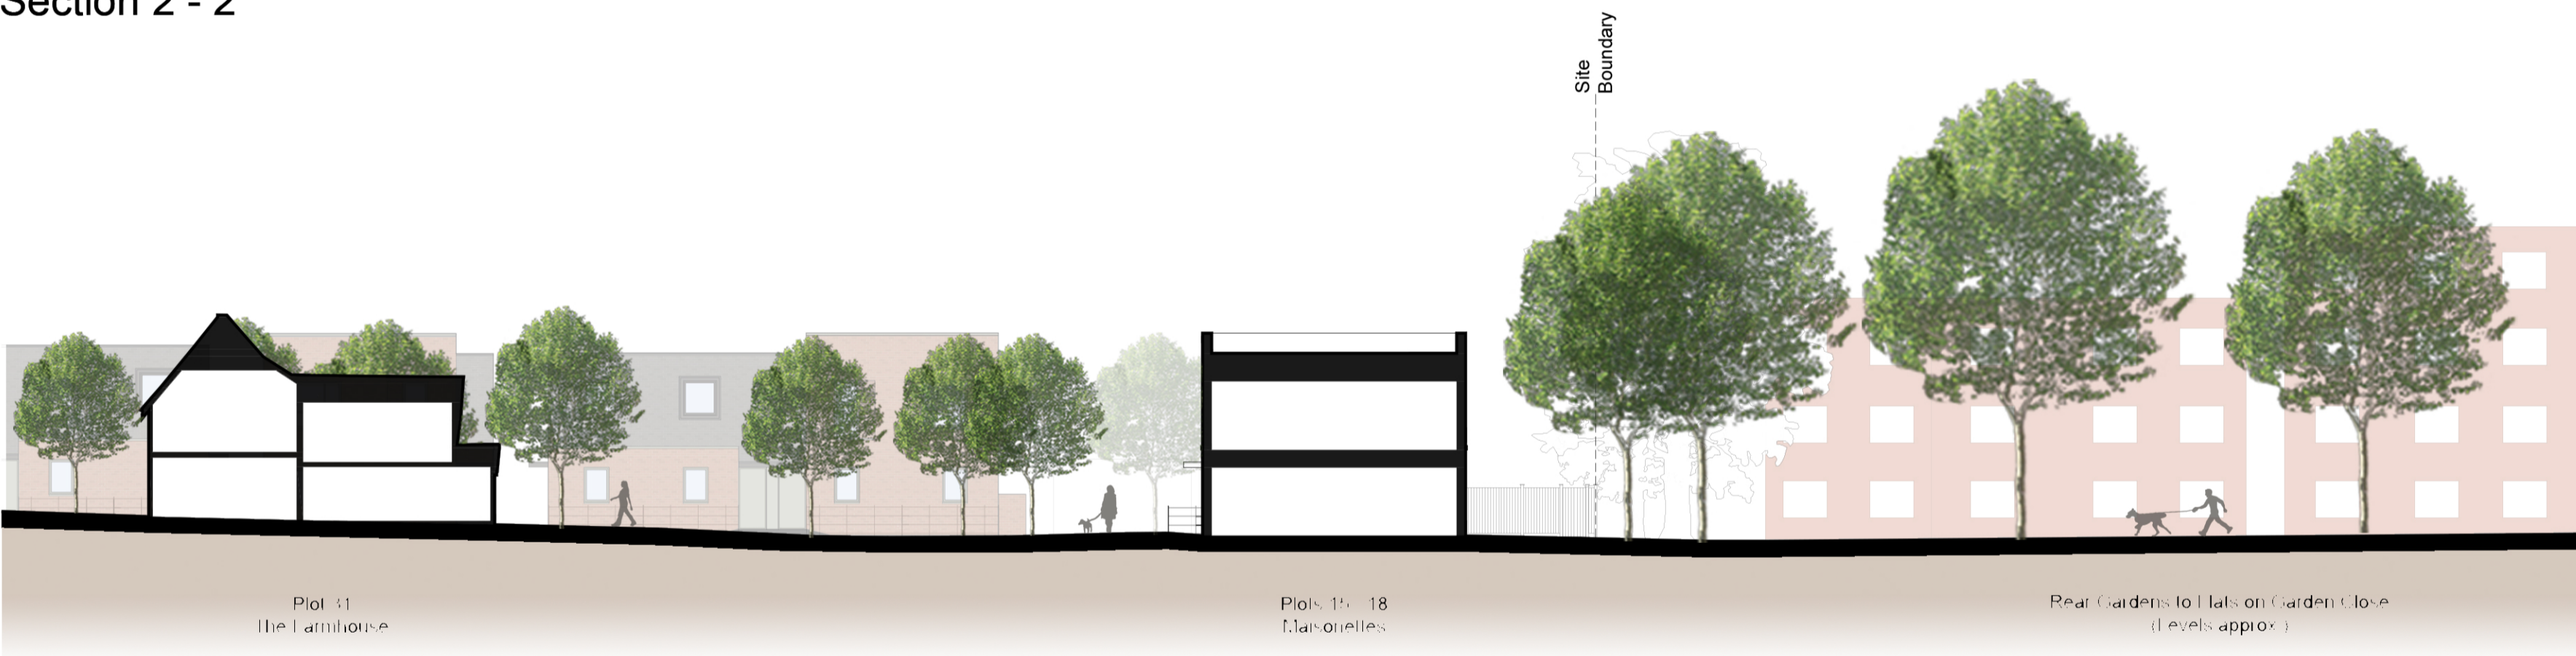

Section 2 - 2



Section 2 - 2 (continued)



Key Plan (not to scale)

REV	DESCRIPTION	DRN	CHD	DATE	
<input type="checkbox"/>	PRELIMINARY	<input checked="" type="checkbox"/>	INFORMATION	<input type="checkbox"/>	TENDER
<input type="checkbox"/>	CONSTRUCTION	<input type="checkbox"/>	AS BUILT		
SCALE	1/200 @ A1	DATE	July 2024		
DRAWN	CMYK	CHK	-		
DRAWING NO.	2404/P/10.04	REV	-		
TITLE	Barn Hotel Ruislip				
DETAILS	Site Sections				

