


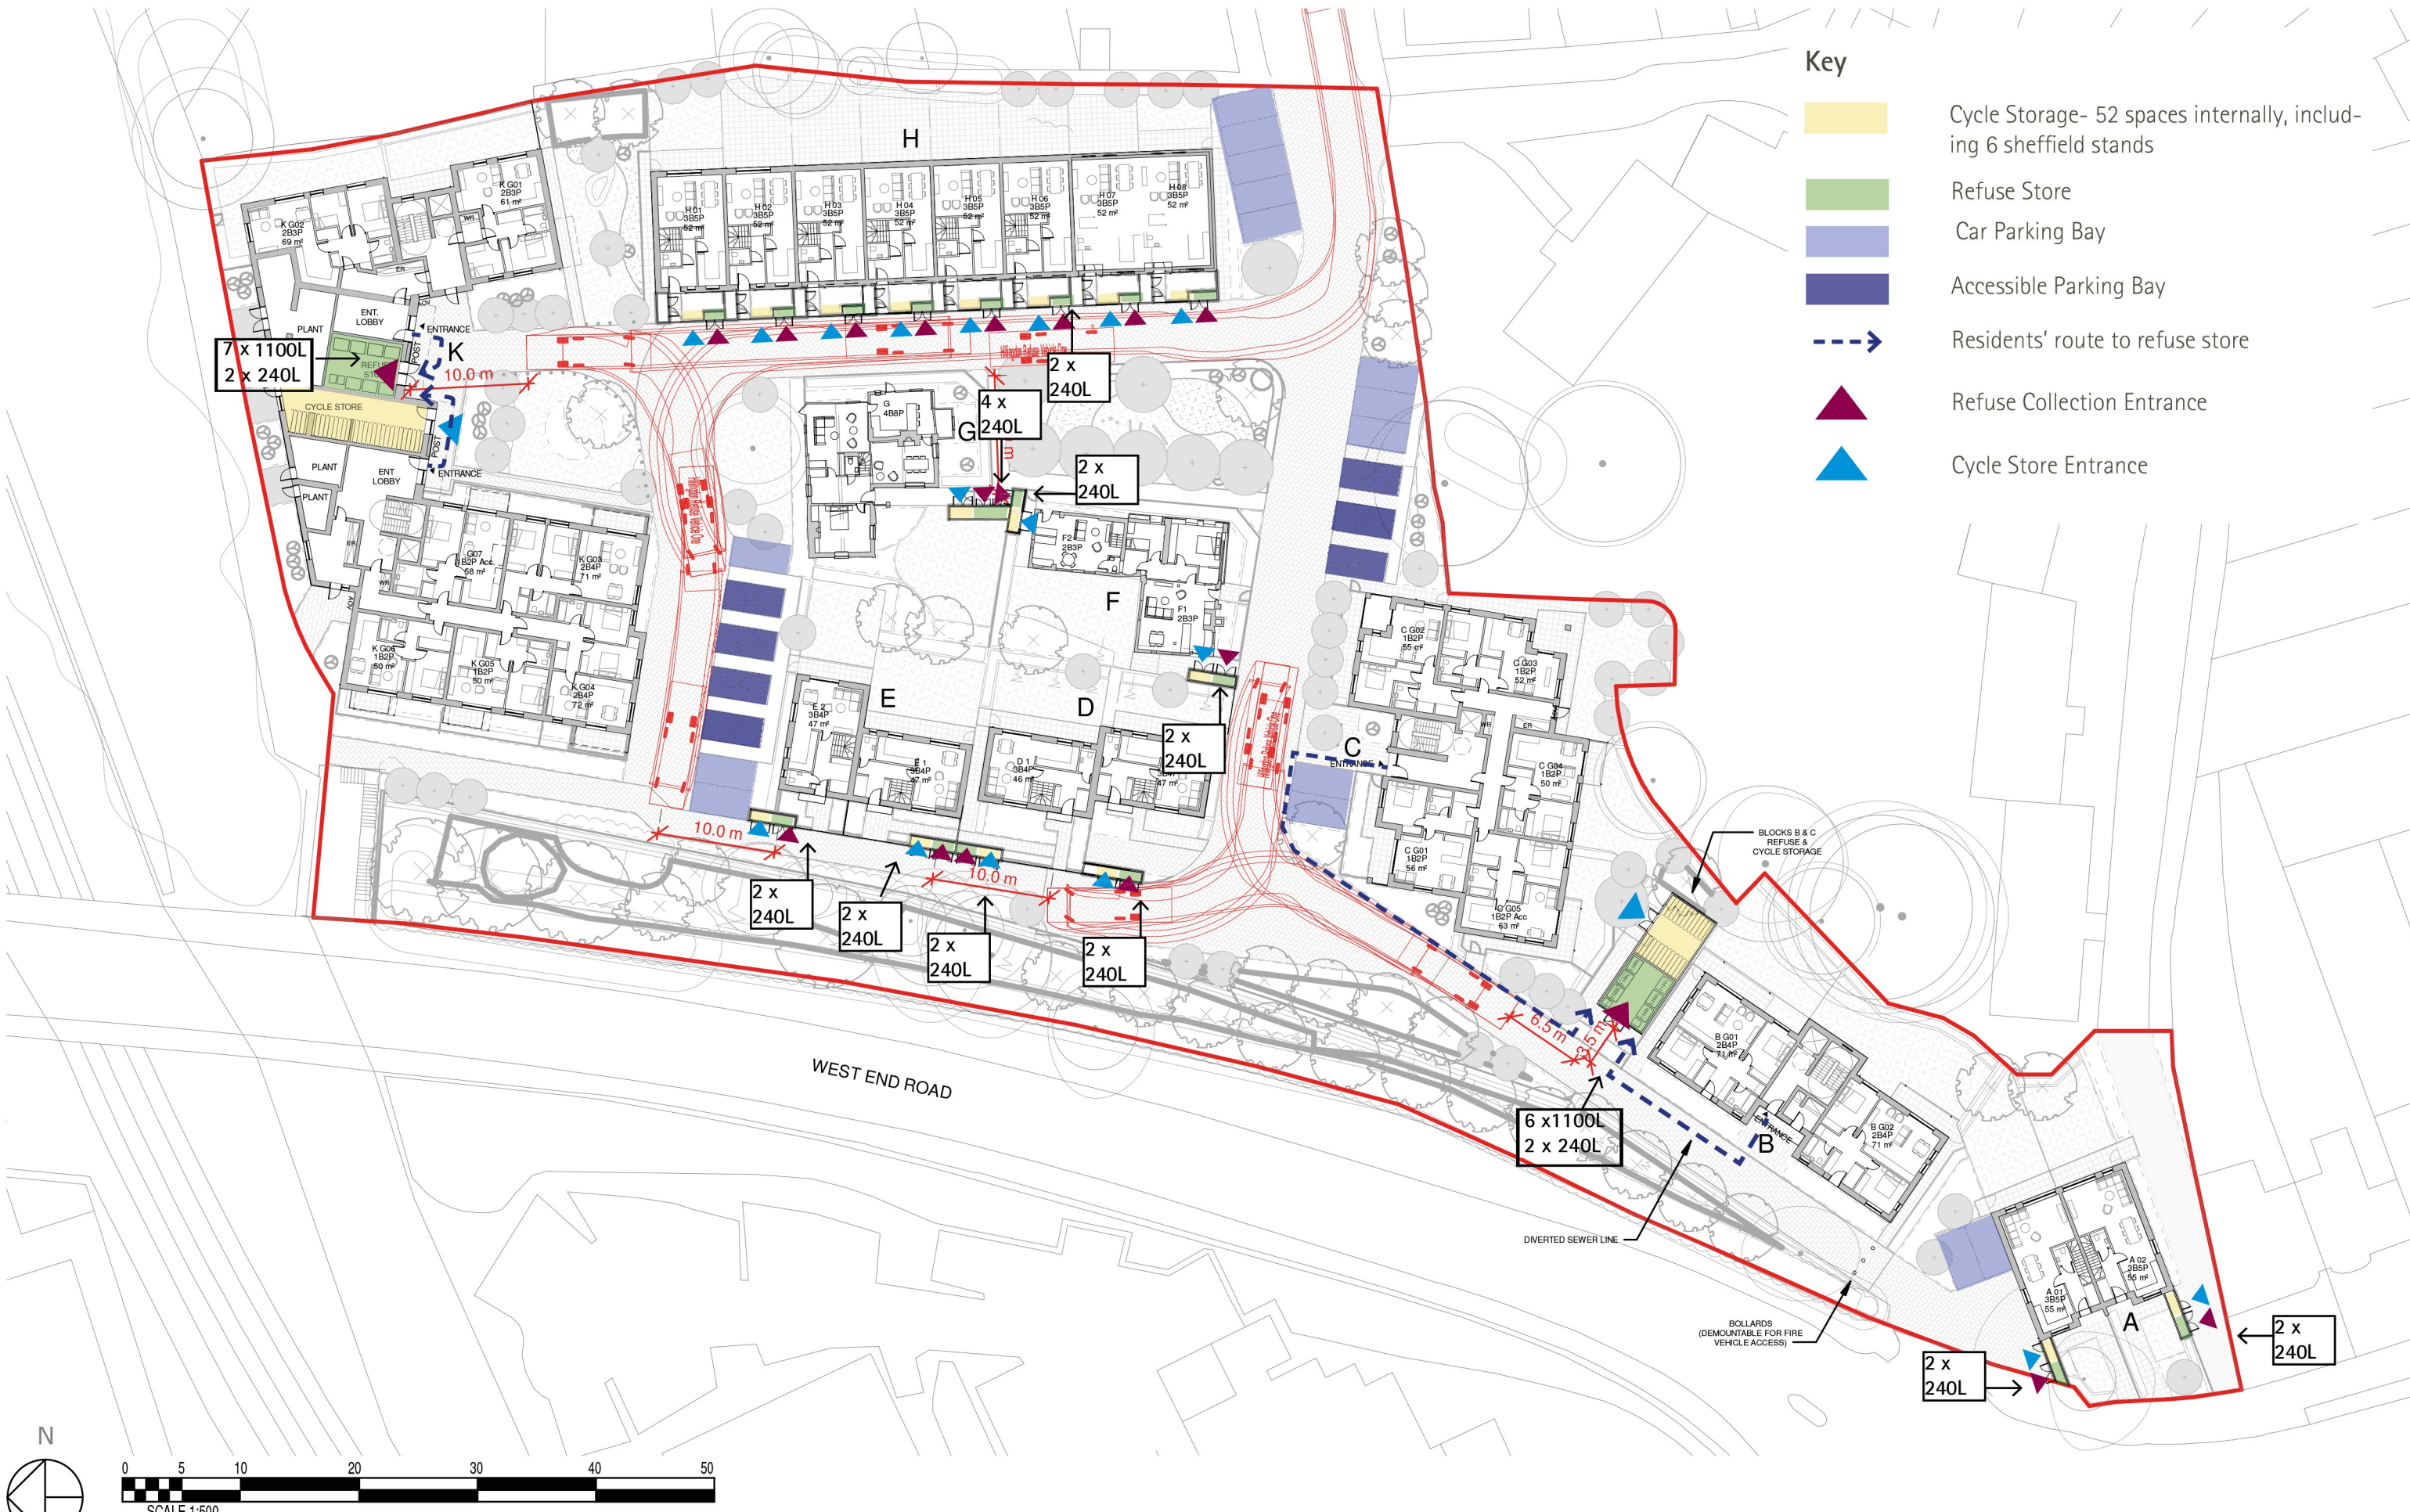

Key

- Cycle Storage- 52 spaces internally, including 6 sheffield stands
- Refuse Store
- Car Parking Bay
- Accessible Parking Bay
- Residents' route to refuse store
- Refuse Collection Entrance
- Cycle Store Entrance

N

0 5 10 20 30 40 50

SCALE 1:500

Aros

Aros Architects
Jerwood Space
171 Union Street
London SE1 0LN

Telephone
+44(0)20 7928 2444
Facsimile
+44(0)20 7928 2450

Email
info@arosarchitects.com
Website
www.arosarchitects.com

1. All dimensions are to be verified by the Contractor on site, any discrepancies in this drawing are to be reported to Aros Ltd. 2. The Contractor shall not vary any work shown on this drawing without prior approval in writing from Aros Ltd. 3. The Contractor shall supply a full set of shop drawings and specifications prior to commencement of work. 4. This drawing supersedes all previous issues of the same drawing number with an earlier revision suffix. 5. The Contractor shall immediately inform Aros Ltd of the effect upon the programme and costs of any alterations to the proposed works shown on this drawing. 6. This drawing is the copyright of Aros Ltd and the contents must not be disclosed to other parties without prior agreement.						Revisions <table><thead><tr><th>Rev</th><th>Date</th><th>Drawn</th><th>Issued to</th><th>Description</th></tr></thead><tbody><tr><td>P02</td><td>16/6/2026</td><td>EPC</td><td>client</td><td>Revised Tracking & Annotations Added</td></tr></tbody></table>					Rev	Date	Drawn	Issued to	Description	P02	16/6/2026	EPC	client	Revised Tracking & Annotations Added	Project West End Road, Ruislip Title Refuse Management and Servicing Plan		Project No 6490 Date 16/06/2026 14:54:19 Status Planning		Drawing No (20) 110 Scale 1 : 500@ A3 1: 250 @ A1 Rev P03	
Rev	Date	Drawn	Issued to	Description																						
P02	16/6/2026	EPC	client	Revised Tracking & Annotations Added																						