



BLOCK E - LEVEL 01
SCALE: 1 : 100

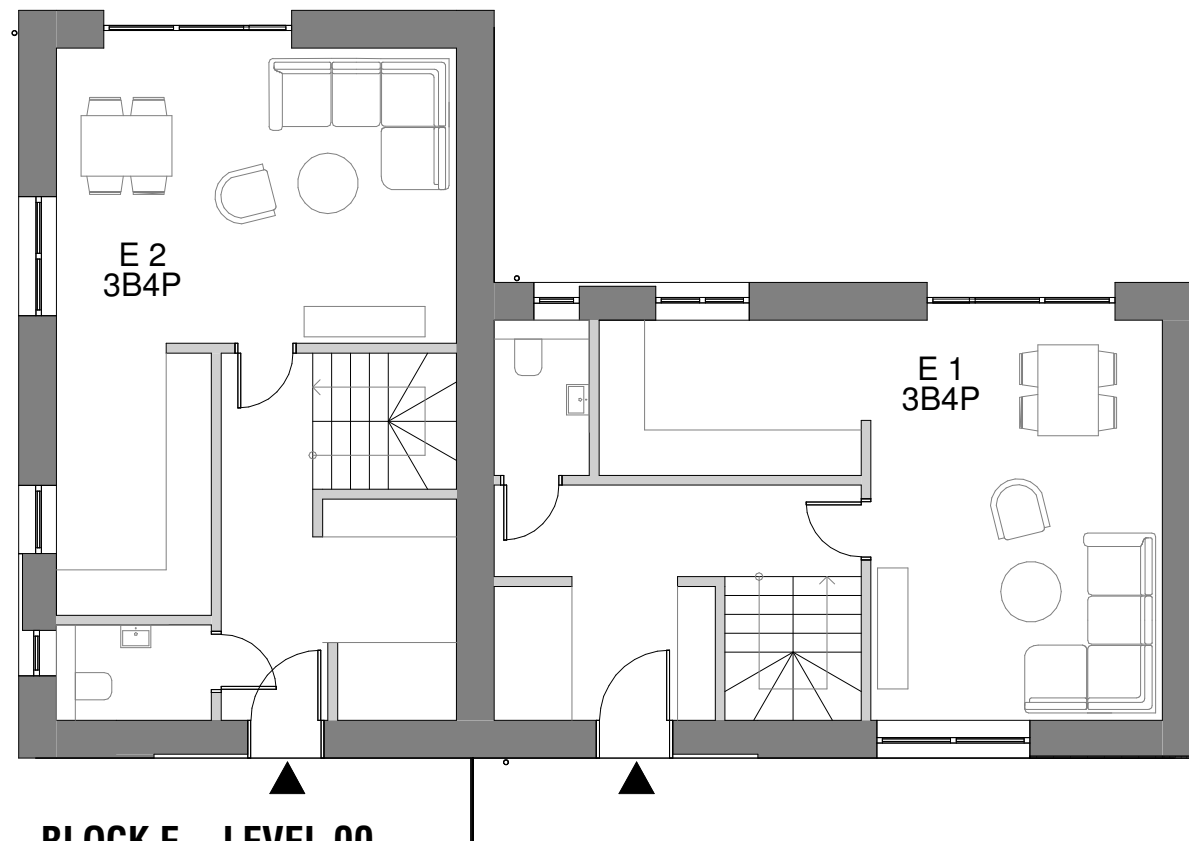

BLOCK E - LEVEL 00
SCALE: 1 : 100

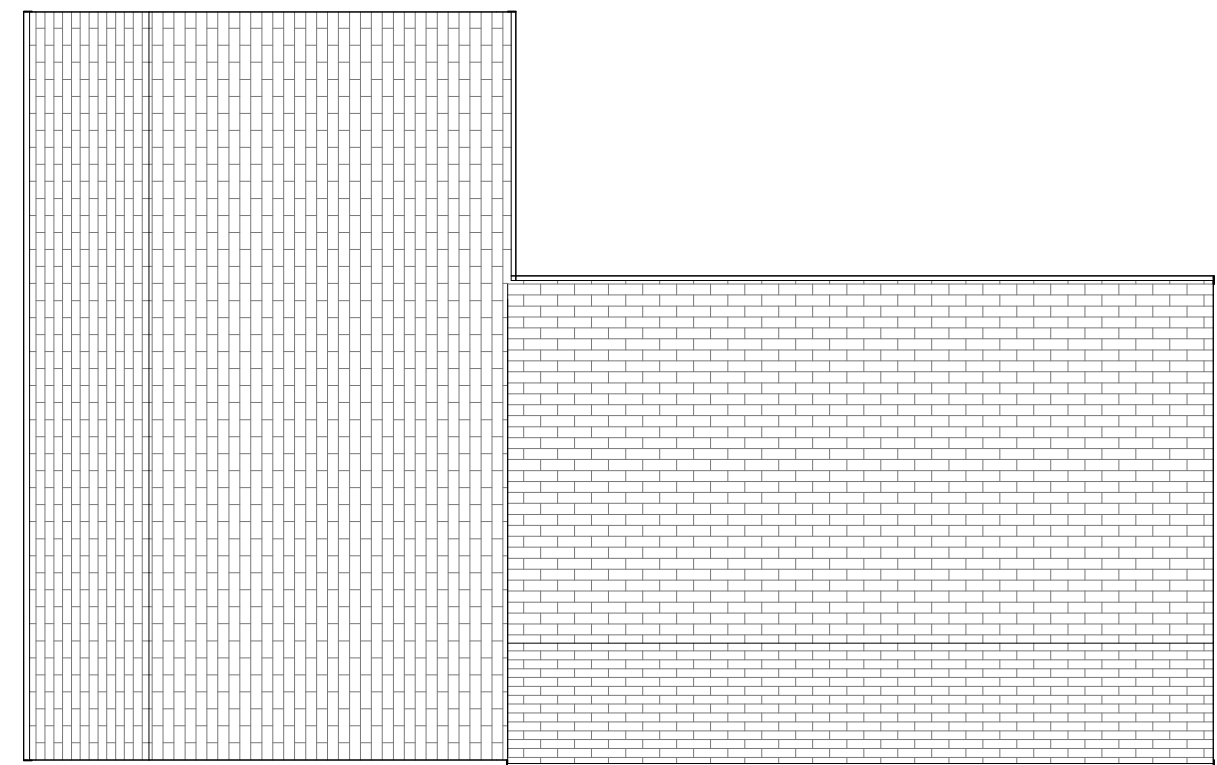

BLOCK E - ROOF LEVEL
SCALE: 1 : 100

Aros

Aros Architects
Jerwood Space
171 Union Street
London SE1 0LN

Telephone
+44(0)20 7928 2444
Facsimile
+44(0)20 7928 2450

Email
info@arosarchitects.com
Website
www.arosarchitects.com

- All dimensions are to be verified by the Contractor on site, any discrepancies in this drawing are to be reported to Aros Ltd.
- The Contractor shall not vary any work shown on this drawing without prior approval in writing from Aros Ltd.
- The Contractor shall supply a full set of shop drawings and specifications prior to commencement of work.
- This drawing supersedes all previous issues of the same drawing number with an earlier revision suffix.
- The Contractor shall immediately inform Aros Ltd of the effect upon the programme and costs of any alterations to the proposed works shown on this drawing.
- This drawing is the copyright of Aros Ltd and the contents must not be disclosed to other parties without prior agreement.

Revisions

Rev	Date	Drawn	Issued to	Description
P01	01/04/2026	EPC	client	planning issue

Project
West End Road, Ruislip

Title
1-100 GA Plans - Block E

Project No
6490

Date
01/04/2026
16:09:47

Status
Planning

Drawing No
(20) 540

Scale
As indicated@
A3

Rev
P01