
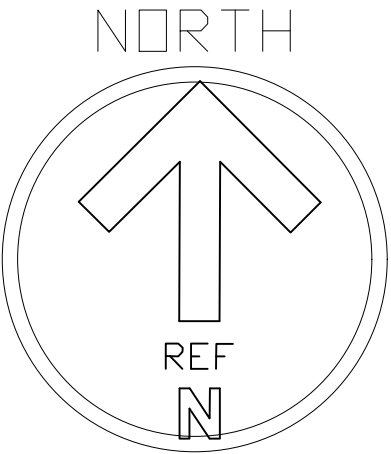


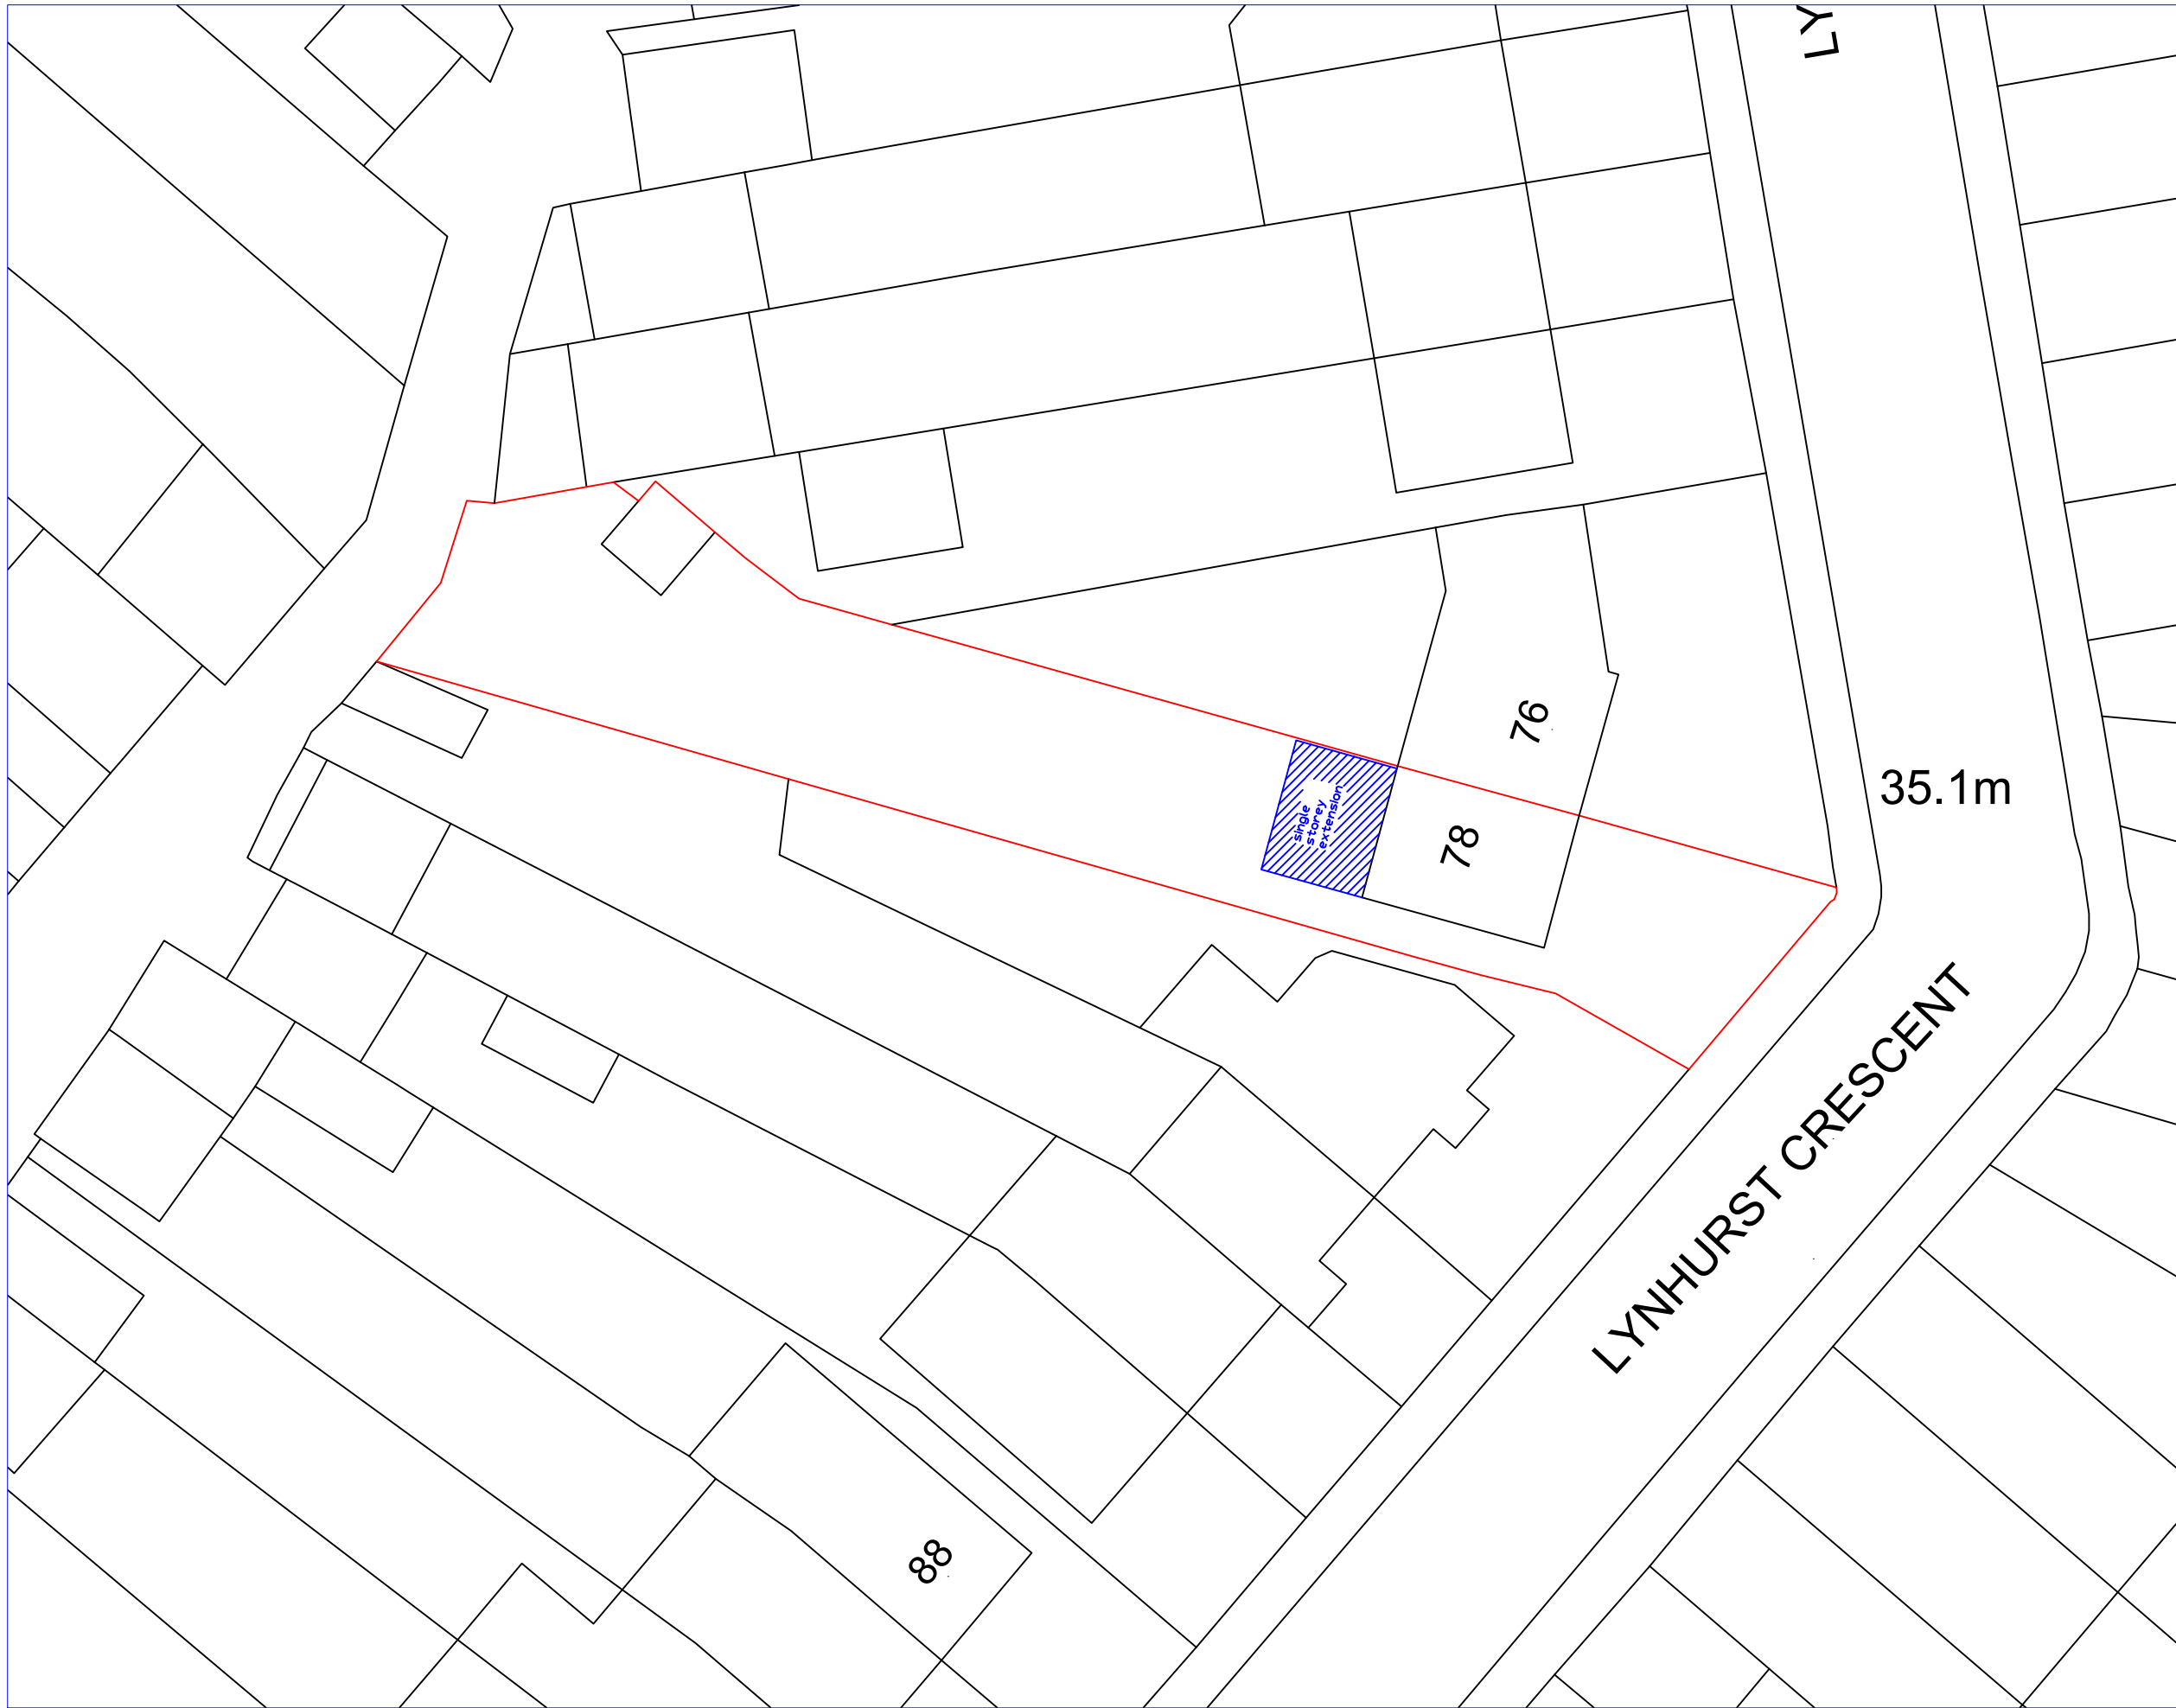


H S PLANNING LTD.
ARCHITECTS & INTERIORS

HEMEN SUTHAR
CONSULTING ENGINEER
07940222723
hsplanningltd@yahoo.com
WWW.HSPLANNINGLTD.COM

NOTES:
THIS IS FOR GUIDANCE ONLY.
ALL DIMENSIONS ARE IN mm.
DO NOT SCALE THE DRAWINGS.

PROPOSAL:
Single storey extension
upto 4.0m depth
Loft conversion with
gable end extension

SITE:
78 LYNHURST CRESCENT
UB10 9EQ.

DATE: 08/11/2025

PROPOSED BLOCK PLAN
0925/78LYNH/002