

HEMEN SUTHAR
CONSULTING ENGINEER
07940222723
hsplanningltd@yahoo.com
WWW.HSPLANNINGLTD.COM

NOTES:
THIS IS FOR GUIDANCE ONLY.
ALL DIMENSIONS ARE IN mm.
DO NOT SCALE THE DRAWINGS.

PROPOSAL:
Single storey extension
upto 4.0m depth
Loft conversion with
gable end extension.
Retrospective Porch to
front

DATE: 08/11/2025


REVISION DATE:
19/02/2026
SIDE AND REAR
ELEVATION HEIGHT
MATCHED

REVISION DATE:
11/02/2026

REVISION DATE:
06/02/2026
Side window added to
the elevation

SITE:
78 LYNHURST CRESCENT
UB10 9EQ.

PROPOSED ELEVATIONS
0925/78LYNH/007/R3

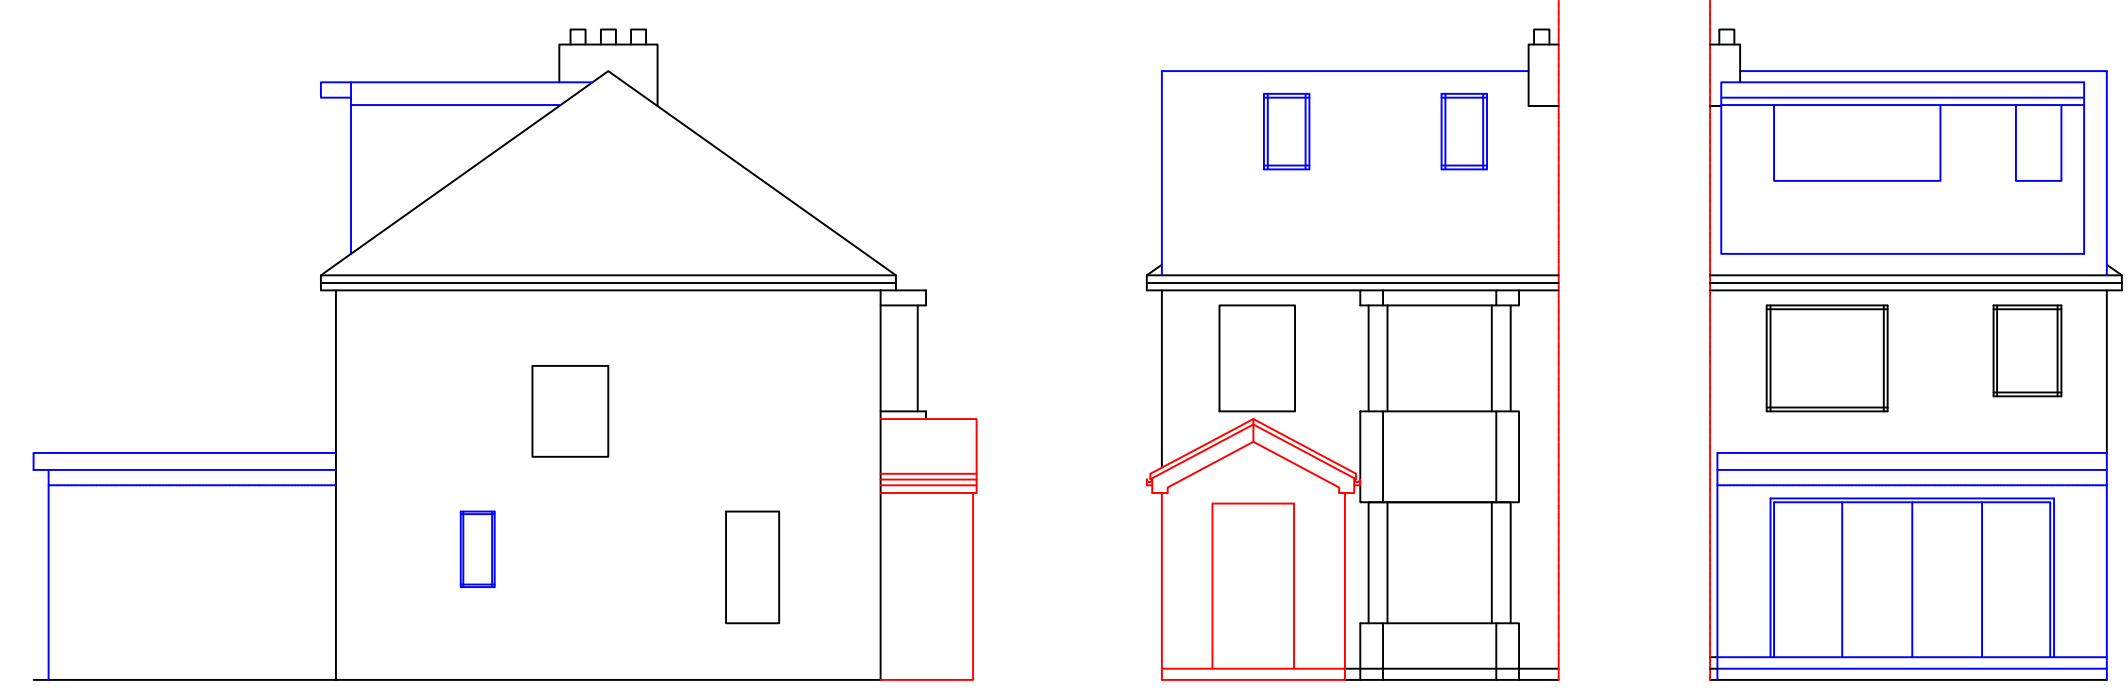

SIDE ELEVATION

FRONT ELEVATION

REAR ELEVATION

PROPOSED ELEVATION

