





Location Plan
Scale 1:1250

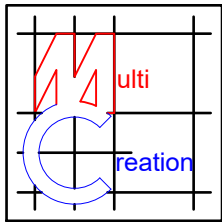

Block Plan
Scale 1:500

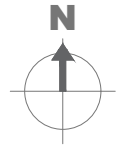


Project:
47 Hyde Way,
Hayes,
UB3 4PB

Title:
Location & Block Plan

Scale: 1:500/1250 @ A4
Date: September 2025
Drawing No.:
3861/03/JG
Revision

--	--	--	--	--

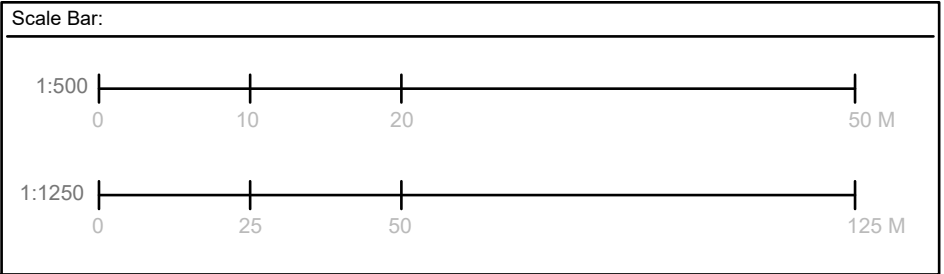

239 Western Road, Southall, Middlesex, UB2 5HS 020 8571 1369 info@multicreation.co.uk