


Location Plan

Site Address: 32, Walnut Avenue, West Drayton, UB7 9EW

Date Produced: 10-Oct-2025

Scale: 1:1250 @A4

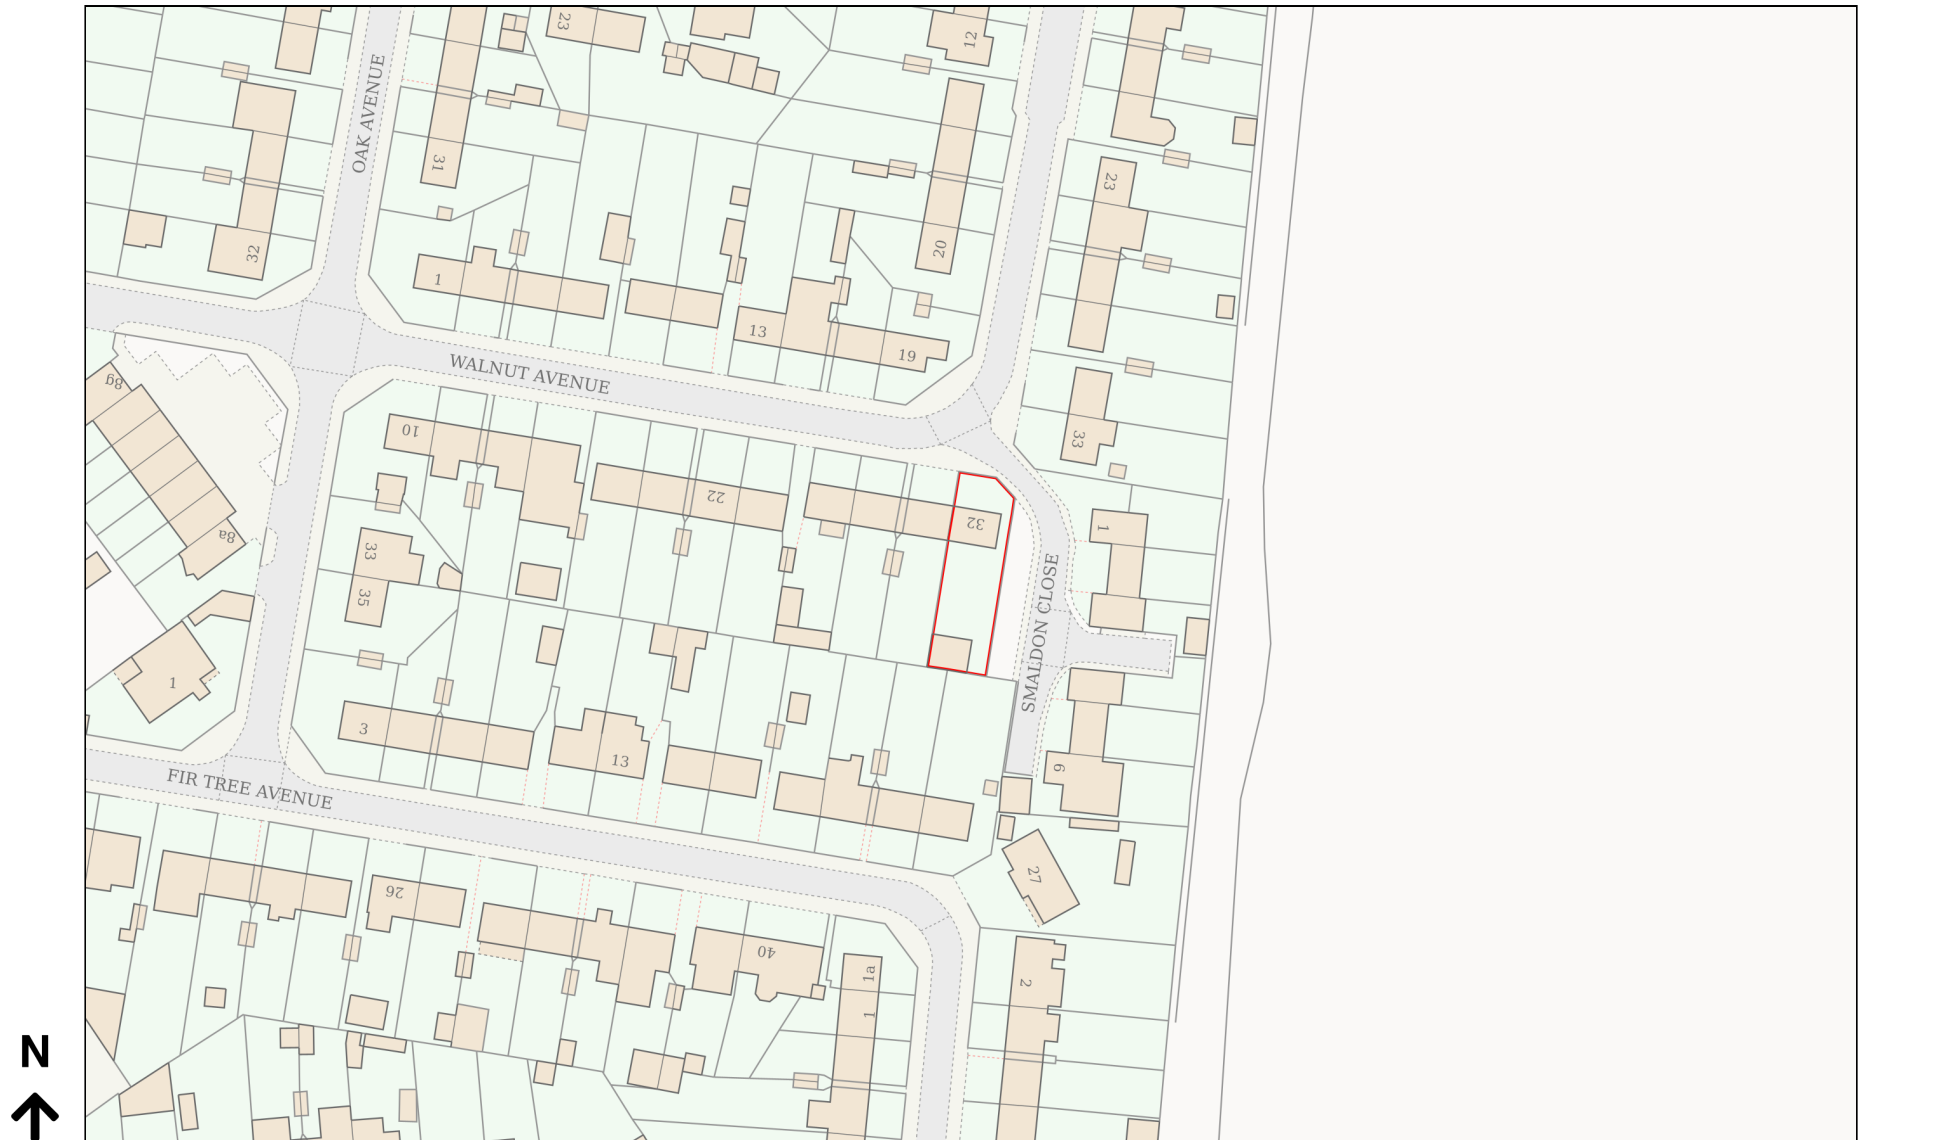

Planning Portal Reference: PP-14399719v1