
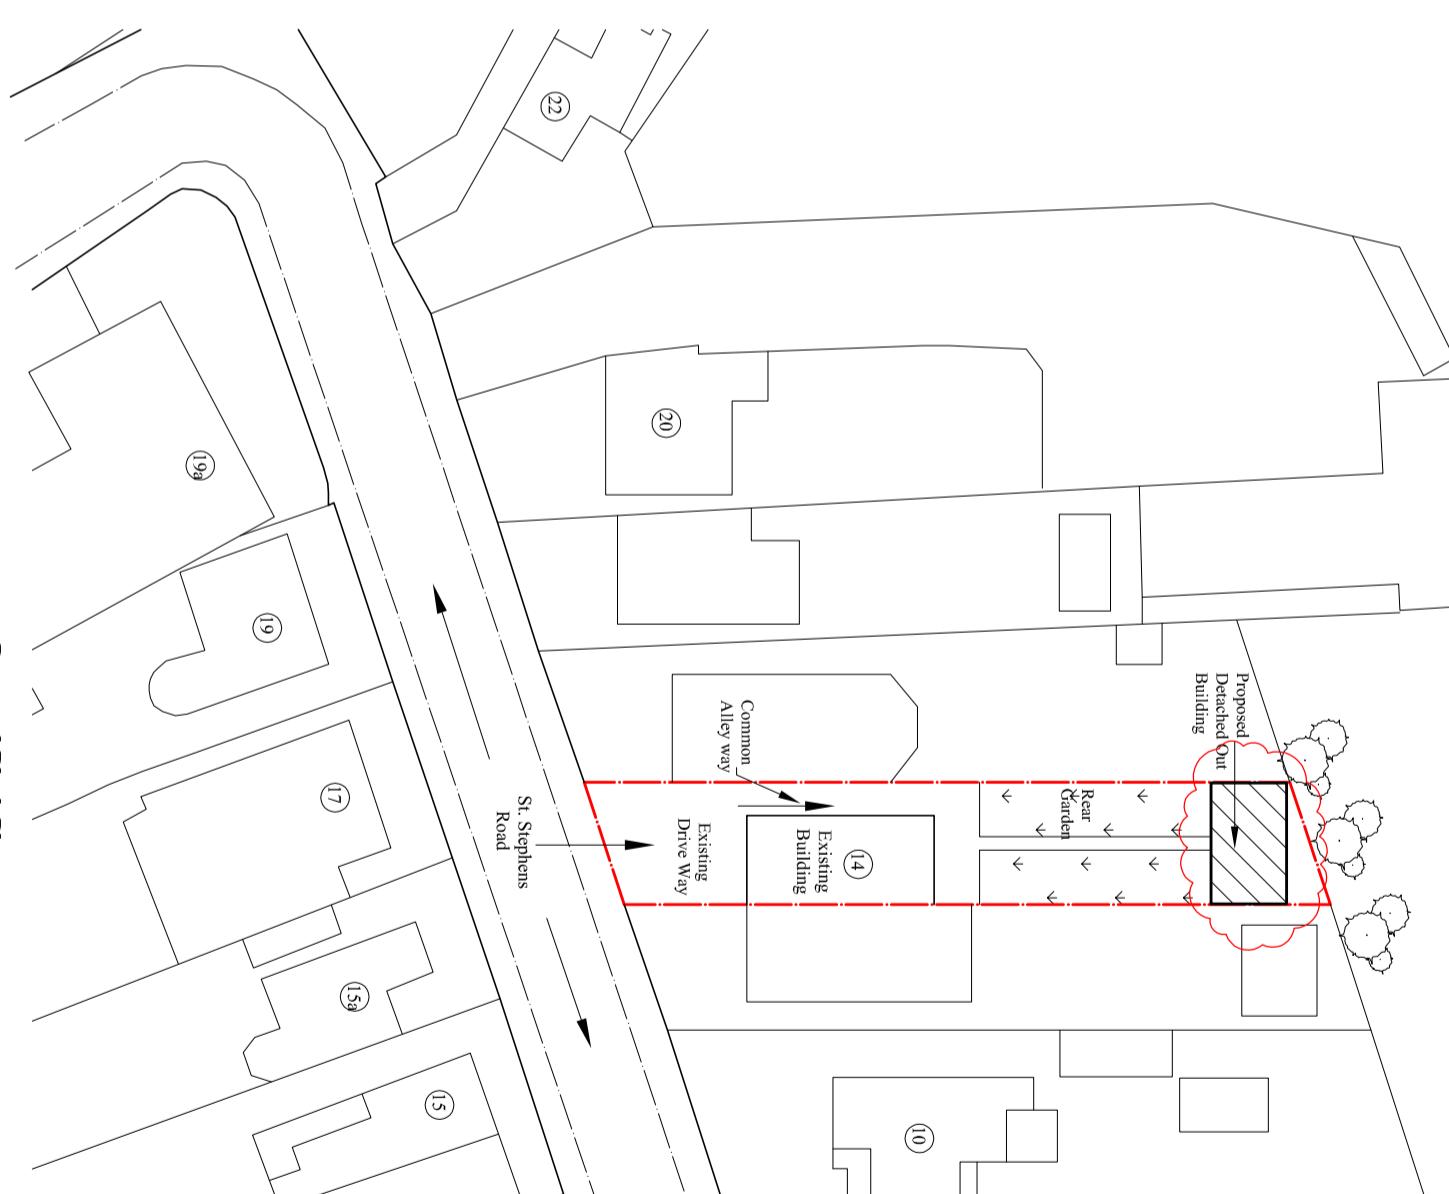


Scale bar 1:500 (Meter)

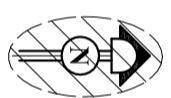

Client: Mrs. Rajinder Kaur.		Notes: © 2025 Blue Architecture Limited. All rights reserved. All drawings are for the purpose of gaining Planning Permission approval only. All written dimensions to be taken in preferences to scaled dimensions.			
Project: Proposed Detached out Building for Work from Home, Physical fitness and storage.		Contact: Email: rabinkhakda@hotmail.co.uk, Cell: 044 + 078 3293 8374 Web site: www.bluearcdesign.co.uk			
Location: 14 St. Stephens Road, Westdrayton, Middlesex, UB7 7RL.		BLUE ARCHITECTURE LIMITED Consulting Architects, Engineers and Interiors, 102 Dorchester Way, Hayes, Middlesex, UB4 0HY, London.			
Status: PLANNING					
Title: Existing and Proposed Block plans					
Drawn by: L.P Str. Er. --- Checked by: R.K		Rev. 01. Description Proposed building footprint reduced By L.P Ckd R.K Date 08/12/25			
Project no: BAL-1844 Sheet Size A3 Sheet no. 2R					
Date: 01/10/2025 Scale: 1:500					