
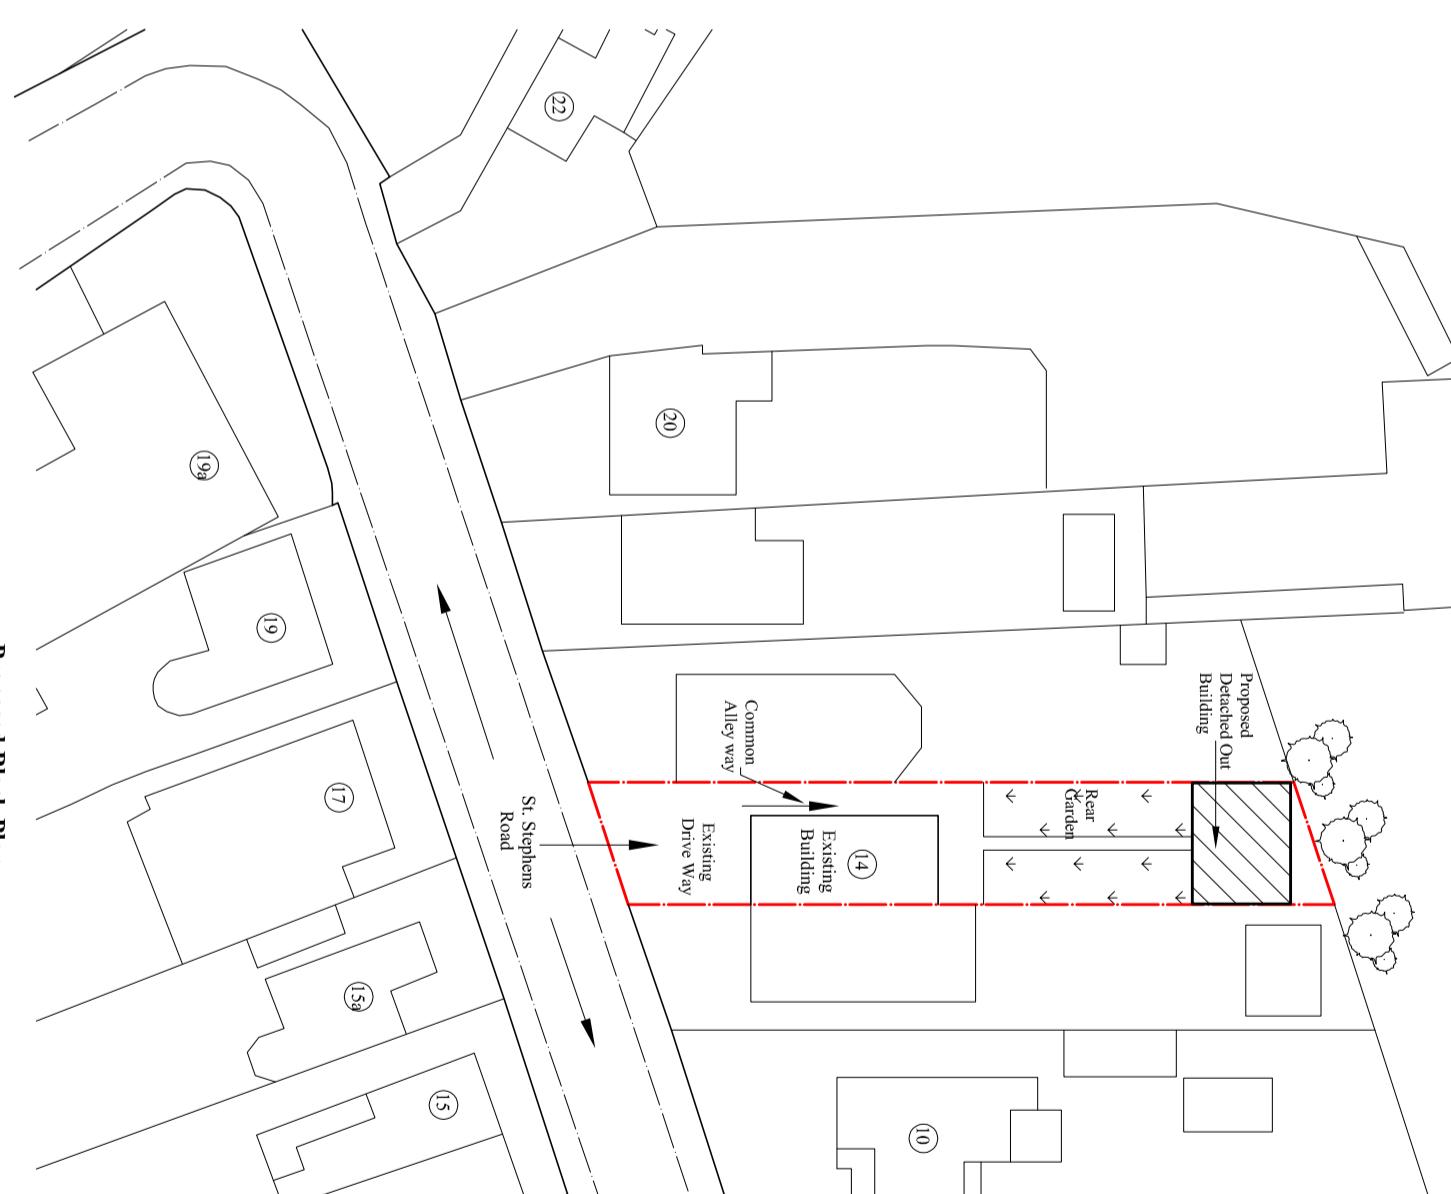


Scale bar 1:500 (Meter)

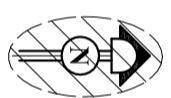

<b>BLUE ARCHITECTURE LIMITED</b> Consulting Architects, Engineers and Interiors, 102 Dorchester Way, Hayes, Middlesex, UB4 0HY, London.		
Notes: © 2025 Blue Architecture Limited. All rights reserved. All drawings are for the purpose of gaining Planning Permission approval only. All written dimensions to be taken in preferences to scaled dimensions.		
Contact: Email: rabinkhakda@hotmail.co.uk, Cell: 044 + 078 3293 8374 Web site: www.bluearcdesign.co.uk		
<b>Existing Block Plan</b> Scale: 1:500		
<b>Proposed Block Plan</b> Scale: 1:500		
<b>Client:</b> <b>Mrs. Rajinder Kaur.</b>		
<b>Project:</b> Proposed Detached out Building for Work from Home, Physical fitness and storage.		
<b>Location:</b> 14 St. Stephens Road, Westdrayton, Middlesex, UB7 7RL.		
<b>Status:</b> <u>PLANNING</u>		
<b>Title:</b> Existing and Proposed Block plans		
Drawn by: <b>L.P</b>	Str. Er. <b>---</b>	Checked by: <b>R.K</b>
Project no: <b>BAL-1844</b>	Sheet Size <b>A3</b>	Sheet no.
Date: <b>01/10/2025</b>	Scale: <b>1:500</b>	<b>02</b>