


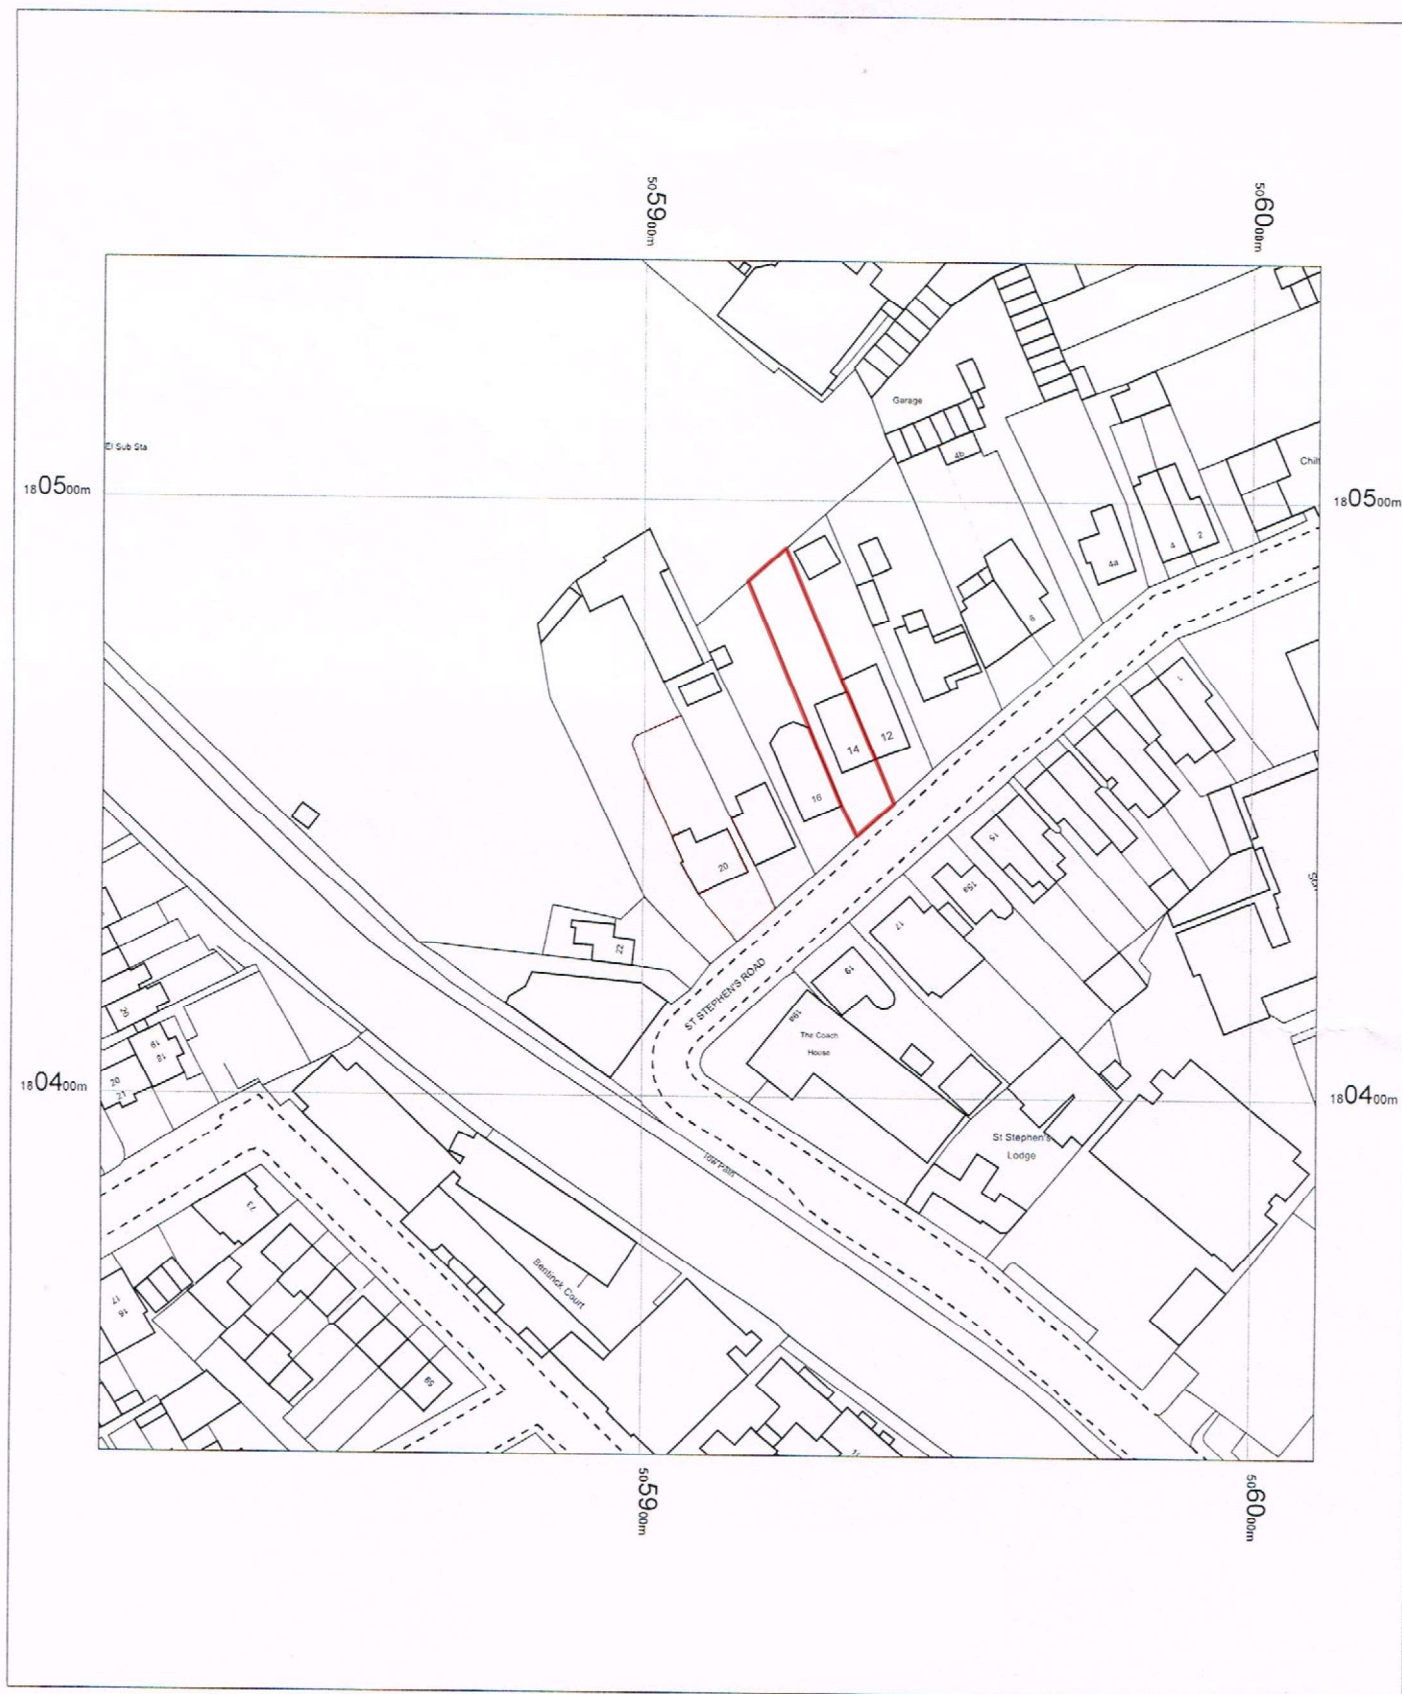


14 St Stephens Road,
Yiewsley
UB7 7RL

OS MasterMap 1250/2500/10000 scale
08 February 2016, ID: BW1-00500359
www.blackwellmapping.co.uk

1:1250 scale print at A4, Centre: 505911 E, 180440 N

©Crown Copyright Ordnance Survey. Licence no.
100041040

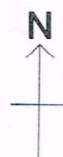

BLACKWELL'S
www.blackwellmapping.co.uk

TEL: 01865 333 677
maps.oxford@blackwell.co.uk