
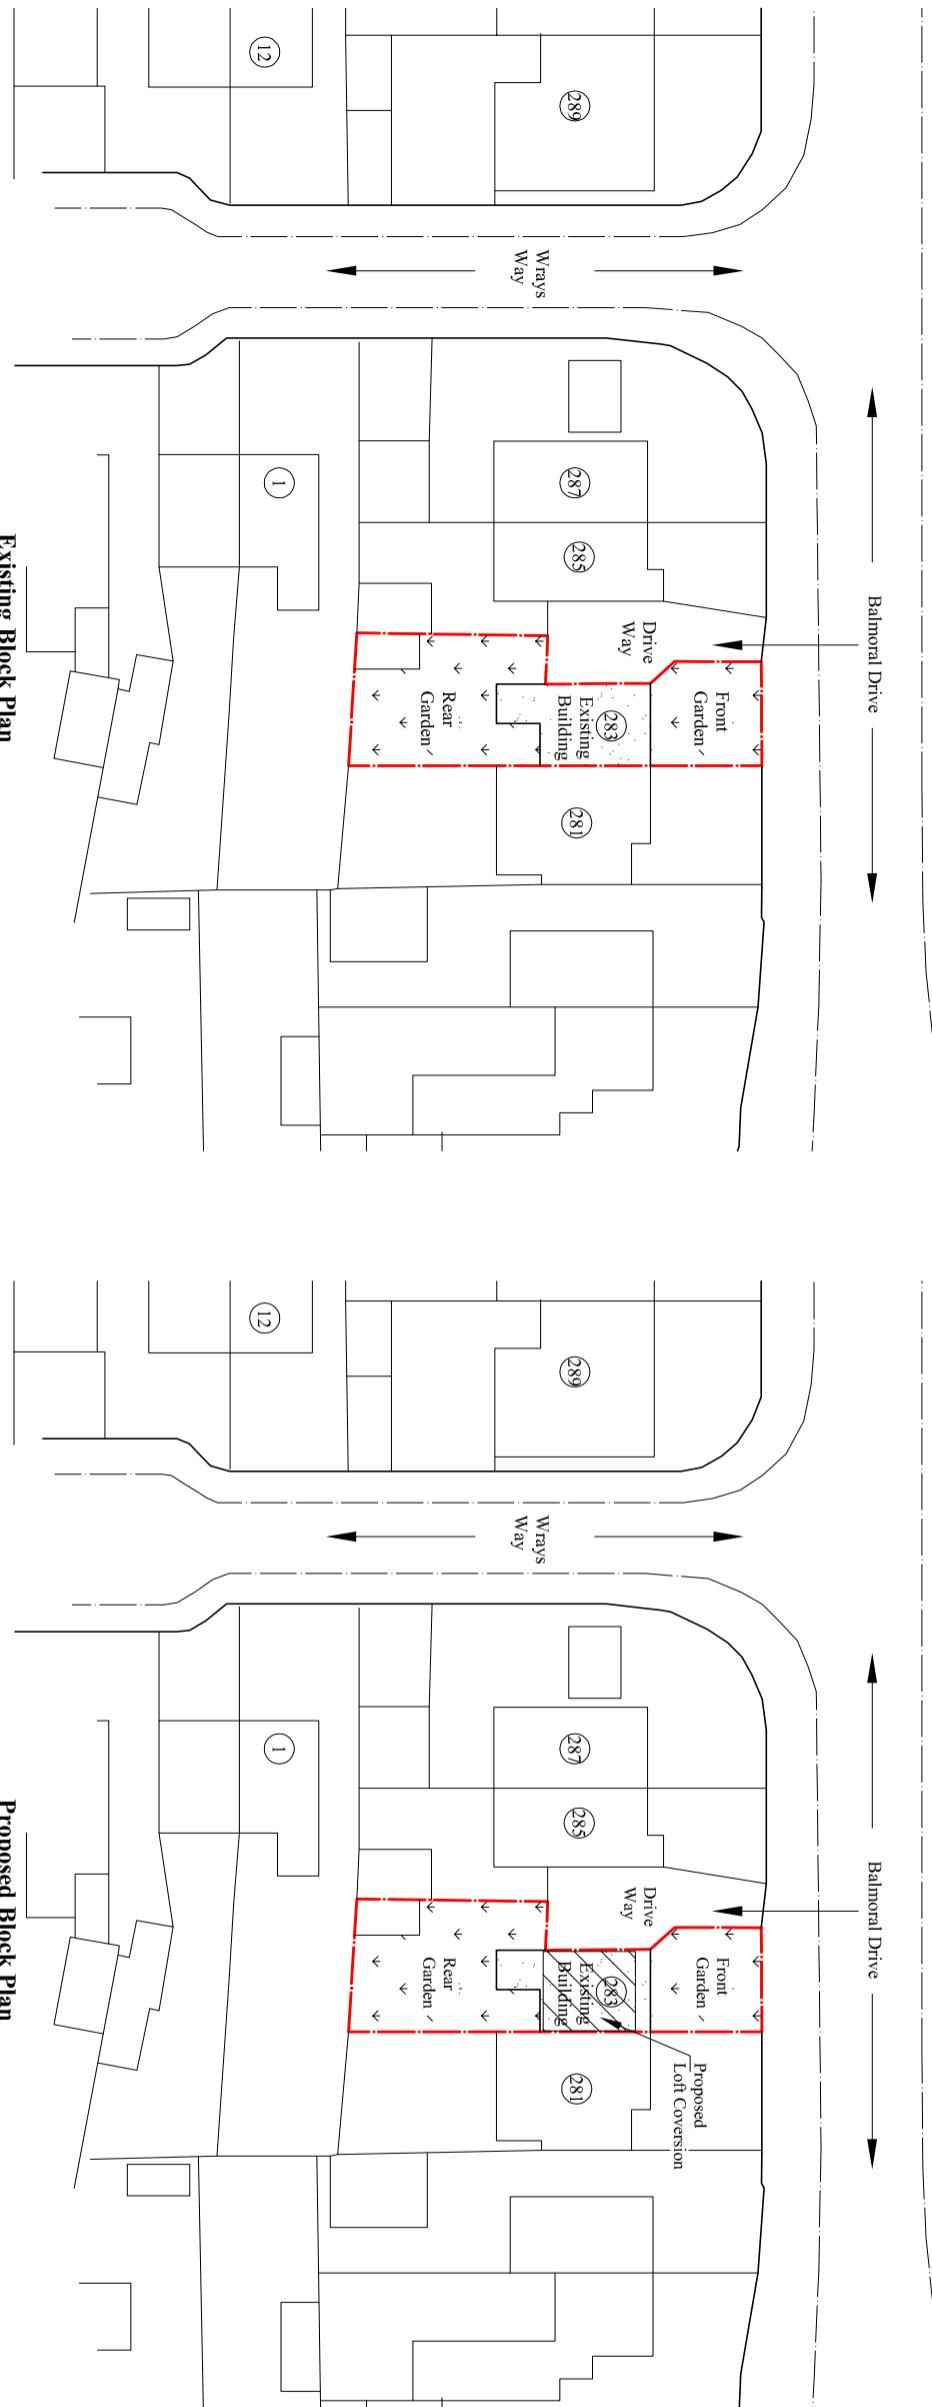
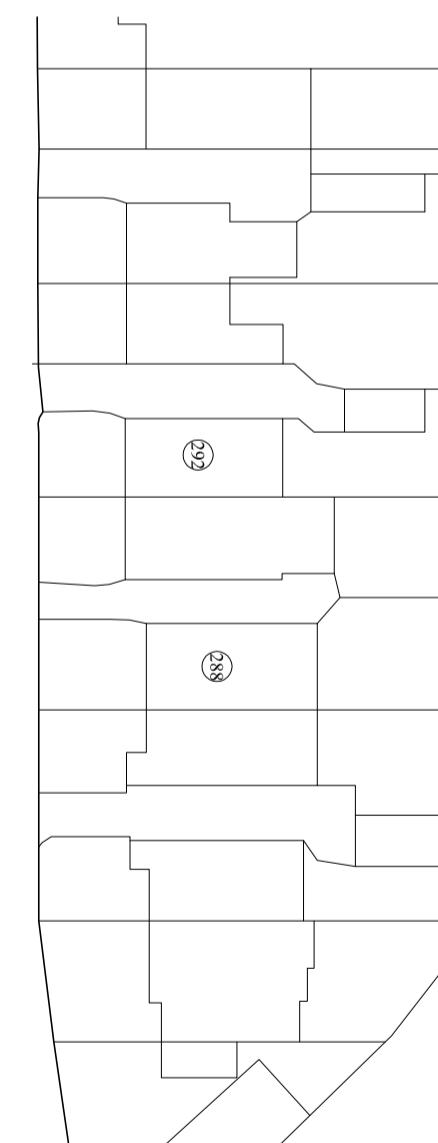


Notes:
 © 2025 Blue Architecture Limited.
 All rights reserved.
 All drawings are for the purpose of gaining
 Planning Permission approval only.
 All written dimensions to be taken in
 preferences to scaled dimensions.

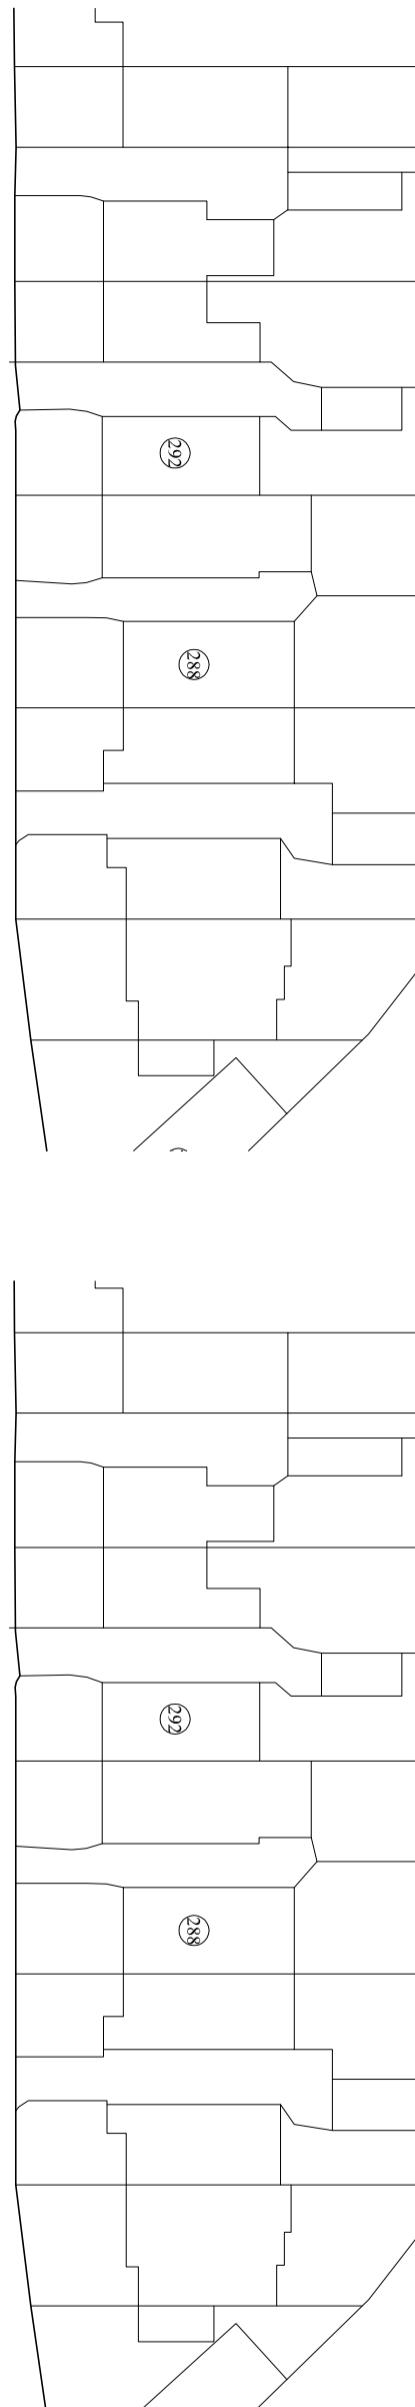

Existing Block Plan

Scale: 1:500
 ○ = Trees

Proposed Block Plan

Scale: 1:500
 ○ = Trees

Client:
Mr. Surinder Upal.

Project:

Loft Conversion involving the erection of a
 Hip to Gable roof extension incorporating a rear
 dormer, installation of front three rooflights
 And Chimney stack completely removed.

Location:
 283 Balmoral Drive, Hayes,
 Middlesex, UB4 8DH.

Status:

Lawful Development Certificate

Title:

Existing and Proposed Block plans

Drawn by:	Str. Er.	Checked by:
L.P	---	R.K
Project no: BAL-1879	Sheet Size A3	Sheet no.
Date: 20/10/2025	Scale: 1:500	07