

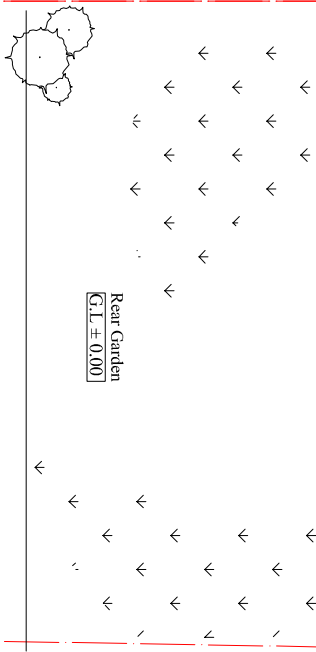
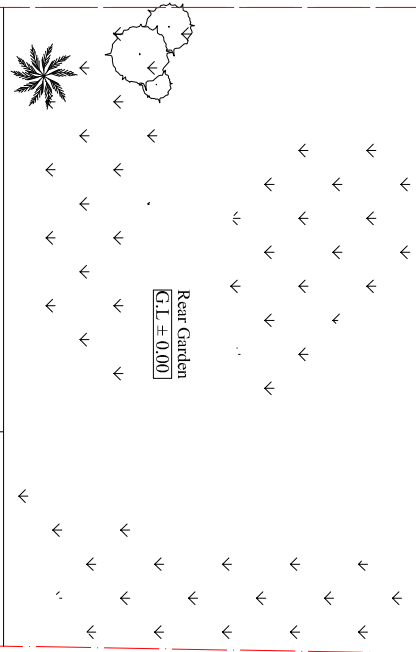
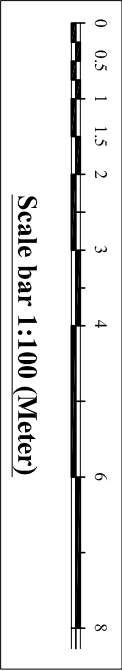
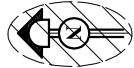


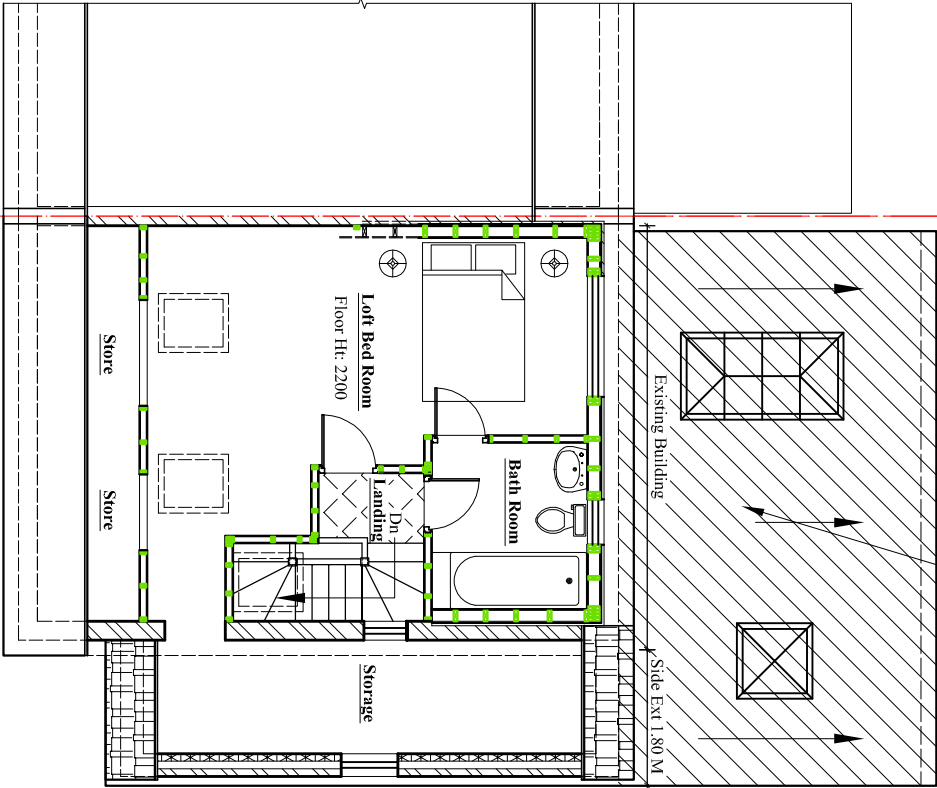

Recently approved single
storey side and rear extension
Ref: 79755/APP/2026/507

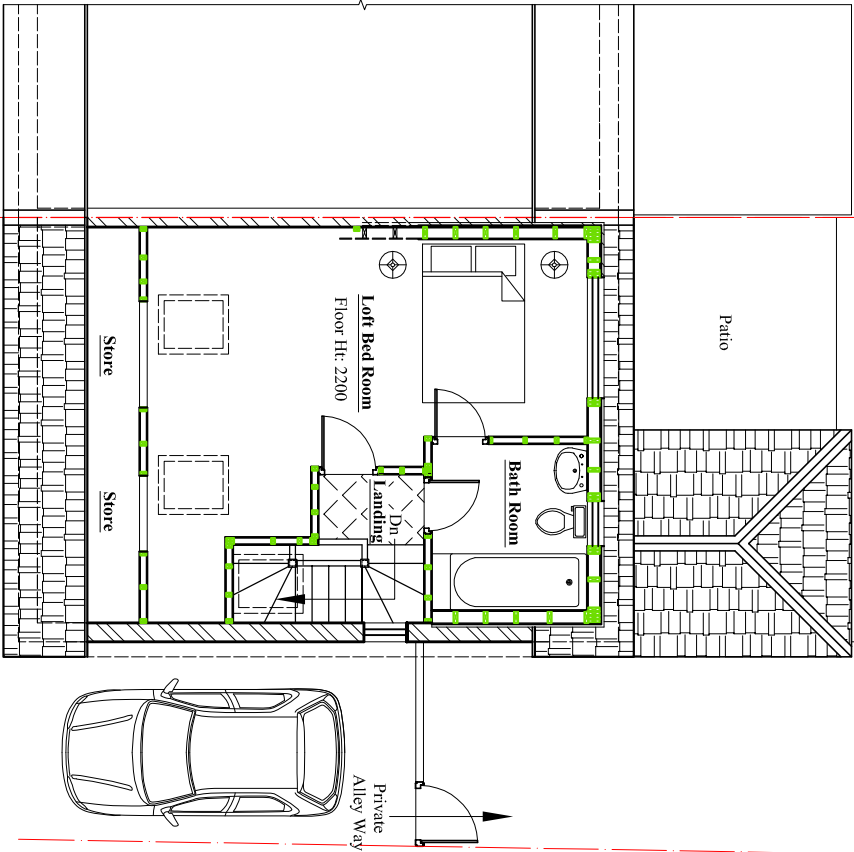

Existing Loft Plan

Scale:1:100

Proposed Loft Plan

Scale:1:100

Rev.	Description	By	Ckd	Date

Client:
Mr. Surinder Upal.

Project:
Proposed First floor side extension.

Location:
283 Balmoral Drive,Hayes,
Middlesex, UB4 8DH.

Status:
PLANNING

Title:
Existing and Proposed Loft plans

Drawn by: L.p	Sr. Etr. ---	Checked by: R.k	Sheet no. 03
Project no: BAL-283-B	Sheet Size A3		
Date: 25/06/2026	Scale: 1:100		