
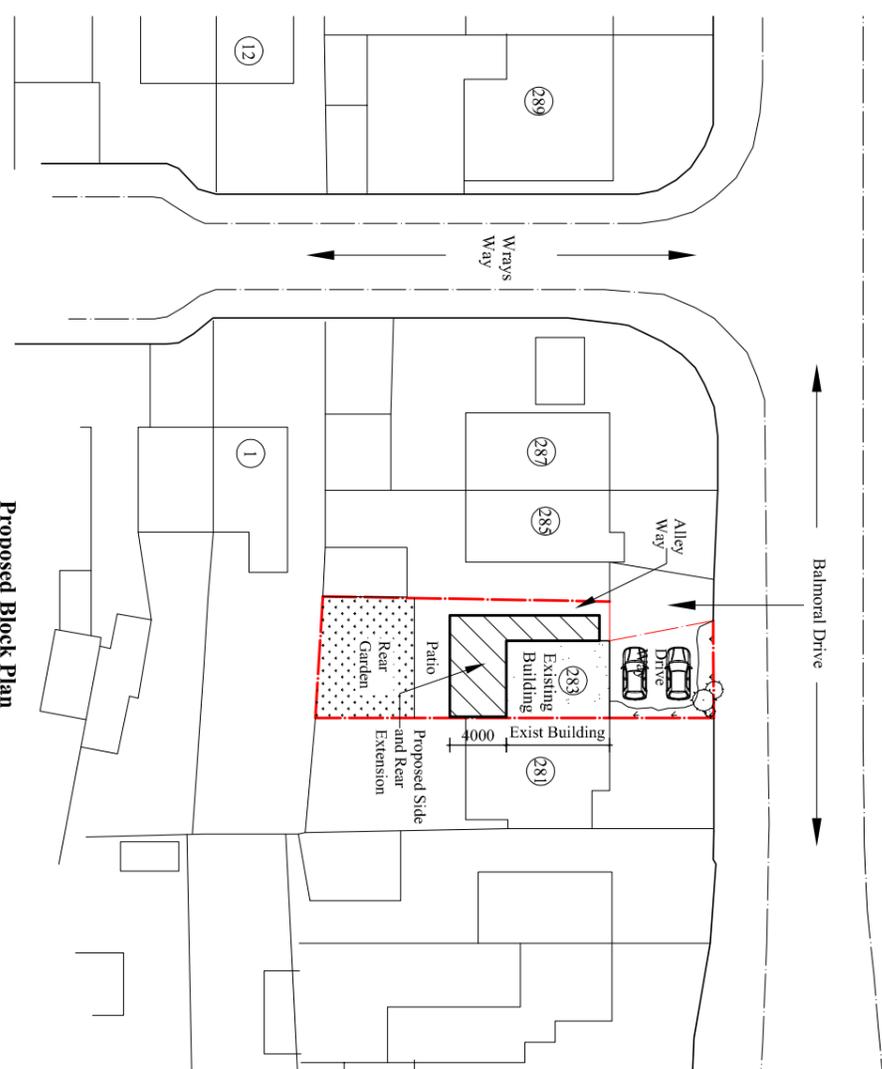
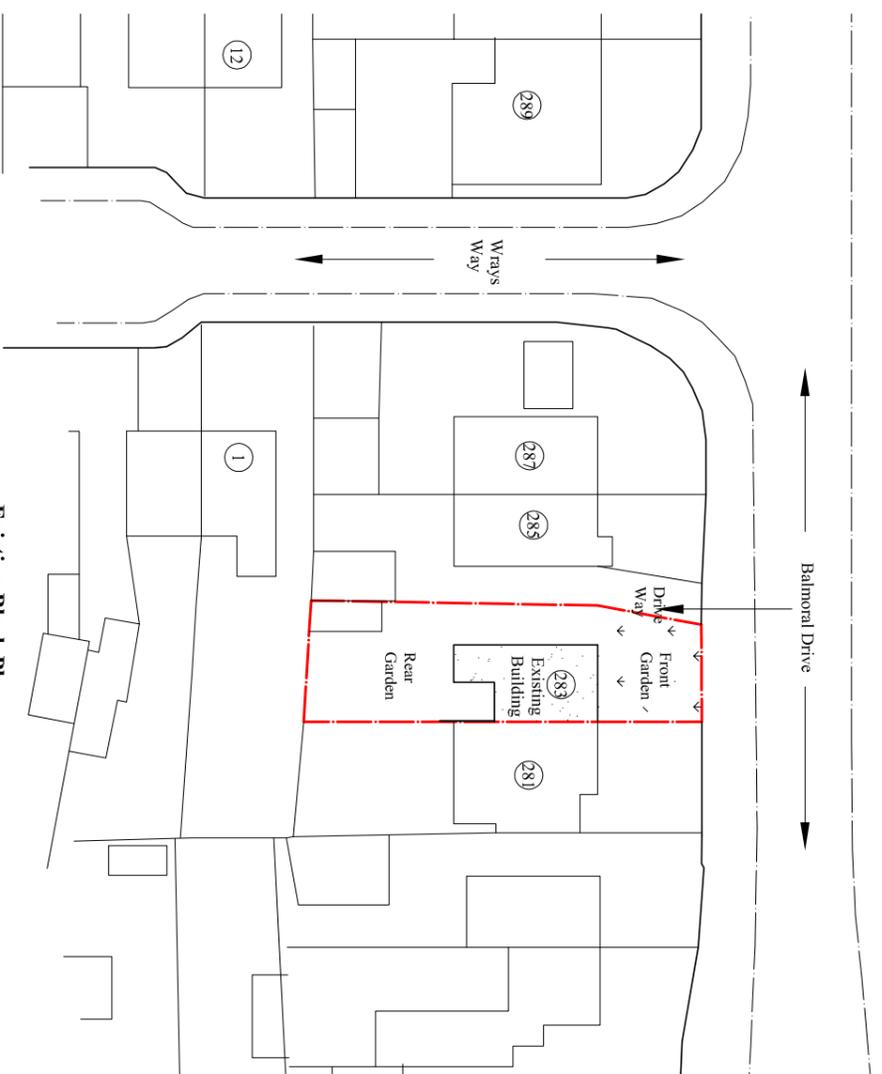
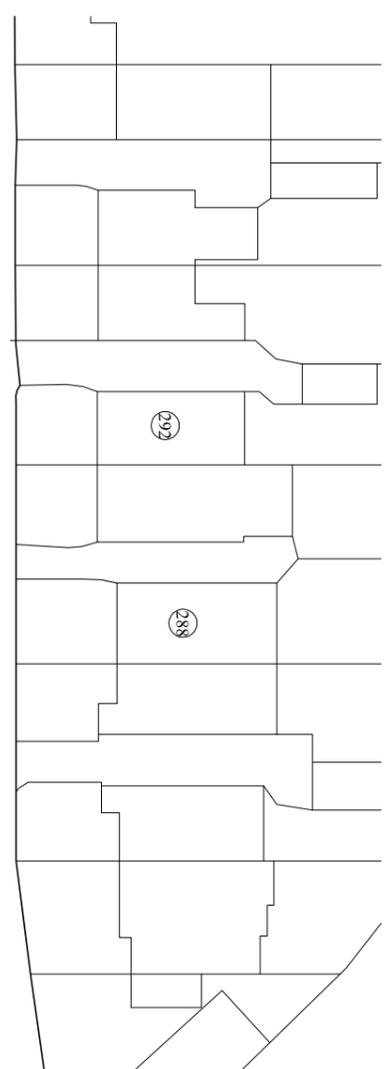


Contact:
 Email: rabmikhadka@hotmail.co.uk,
 Cell: 044 + 078 3293 8374
 Web site: www.bluearchdesign.co.uk

Notes:
 © 2026 Blue Architecture Limited.
 All rights reserved.
 All drawings are for the purpose of gaining
 Planning Permission approval only.
 All written dimensions to be taken in
 preferences to scaled dimensions.

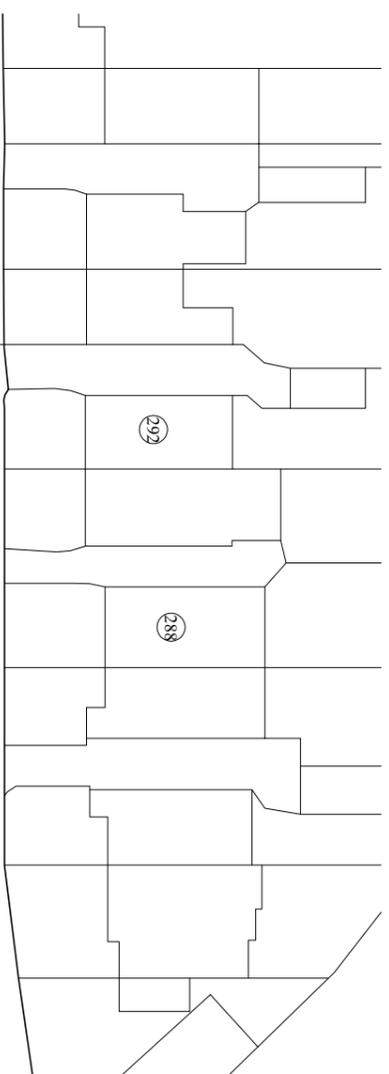

Rev.	Description	By	Chd	Date

Client:
Mr. Surinder Upal.

Project:
 Proposed Single storey side-rear extension and
 Demolish existing part single storey extension.

Location:
 283 Balmoral Drive, Hayes,
 Middlesex, UB4 8DH.

Status:
PLANNING

Title:
 Existing and Proposed Block plans

Drawn by: **L.p** Str. Ef. --- Checked by: **R.k**

Project no: **BAL-1905** Sheet Size **A3** Sheet no. **06**

Date: **26/02/2026** Scale: **1:500**

Existing Block Plan
 Scale: 1:500
 ○ = Trees

Proposed Block Plan
 Scale: 1:500
 ○ = Trees