


SCALE 1:50

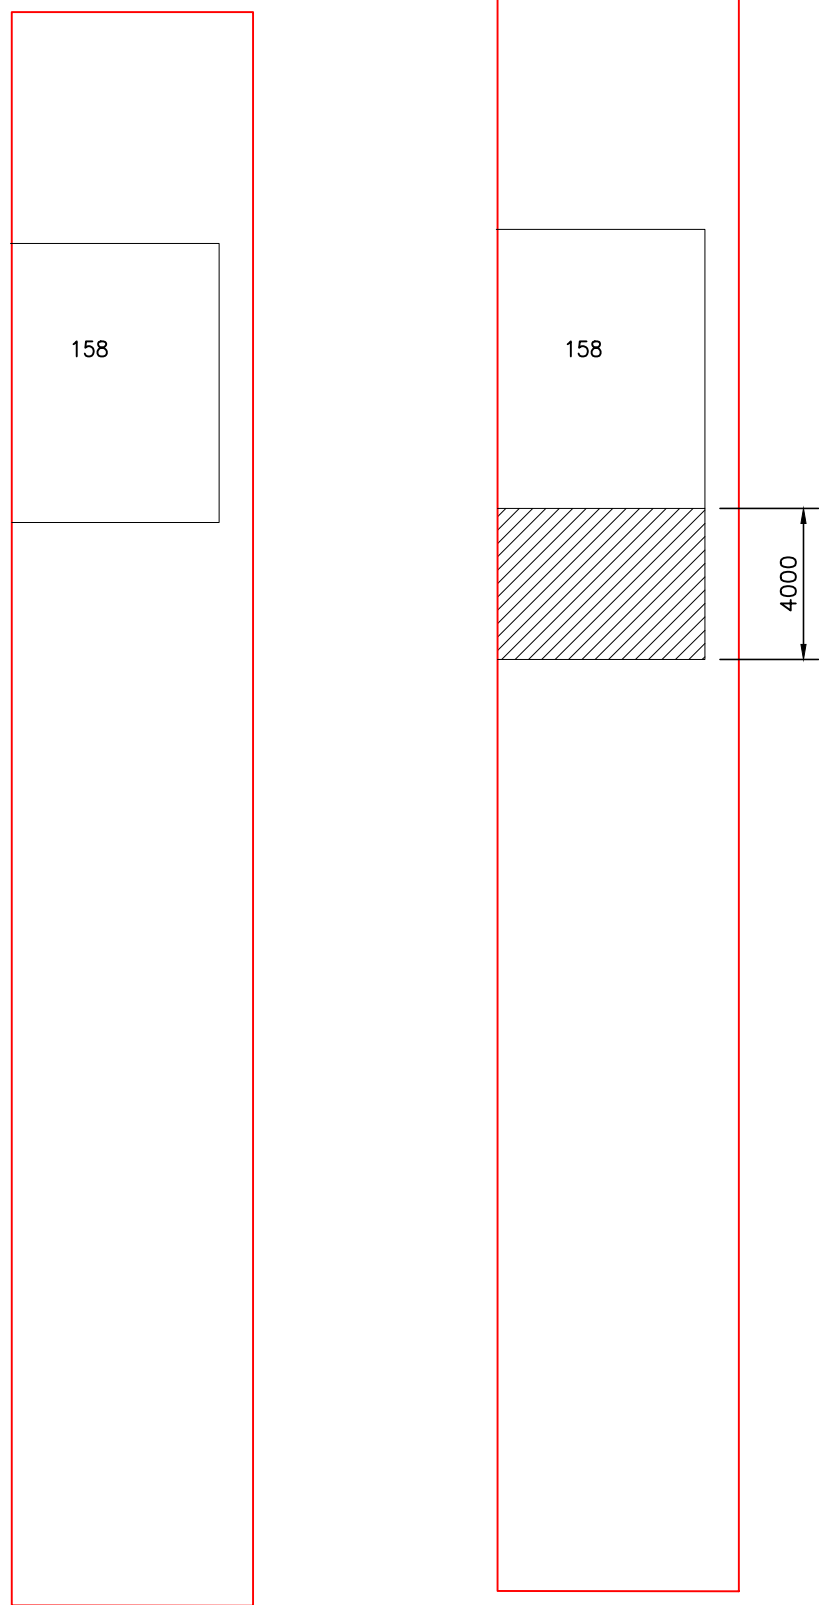

EXISTING BLOCK PLAN
1:200

PROPOSED BLOCK PLAN
1:200

